
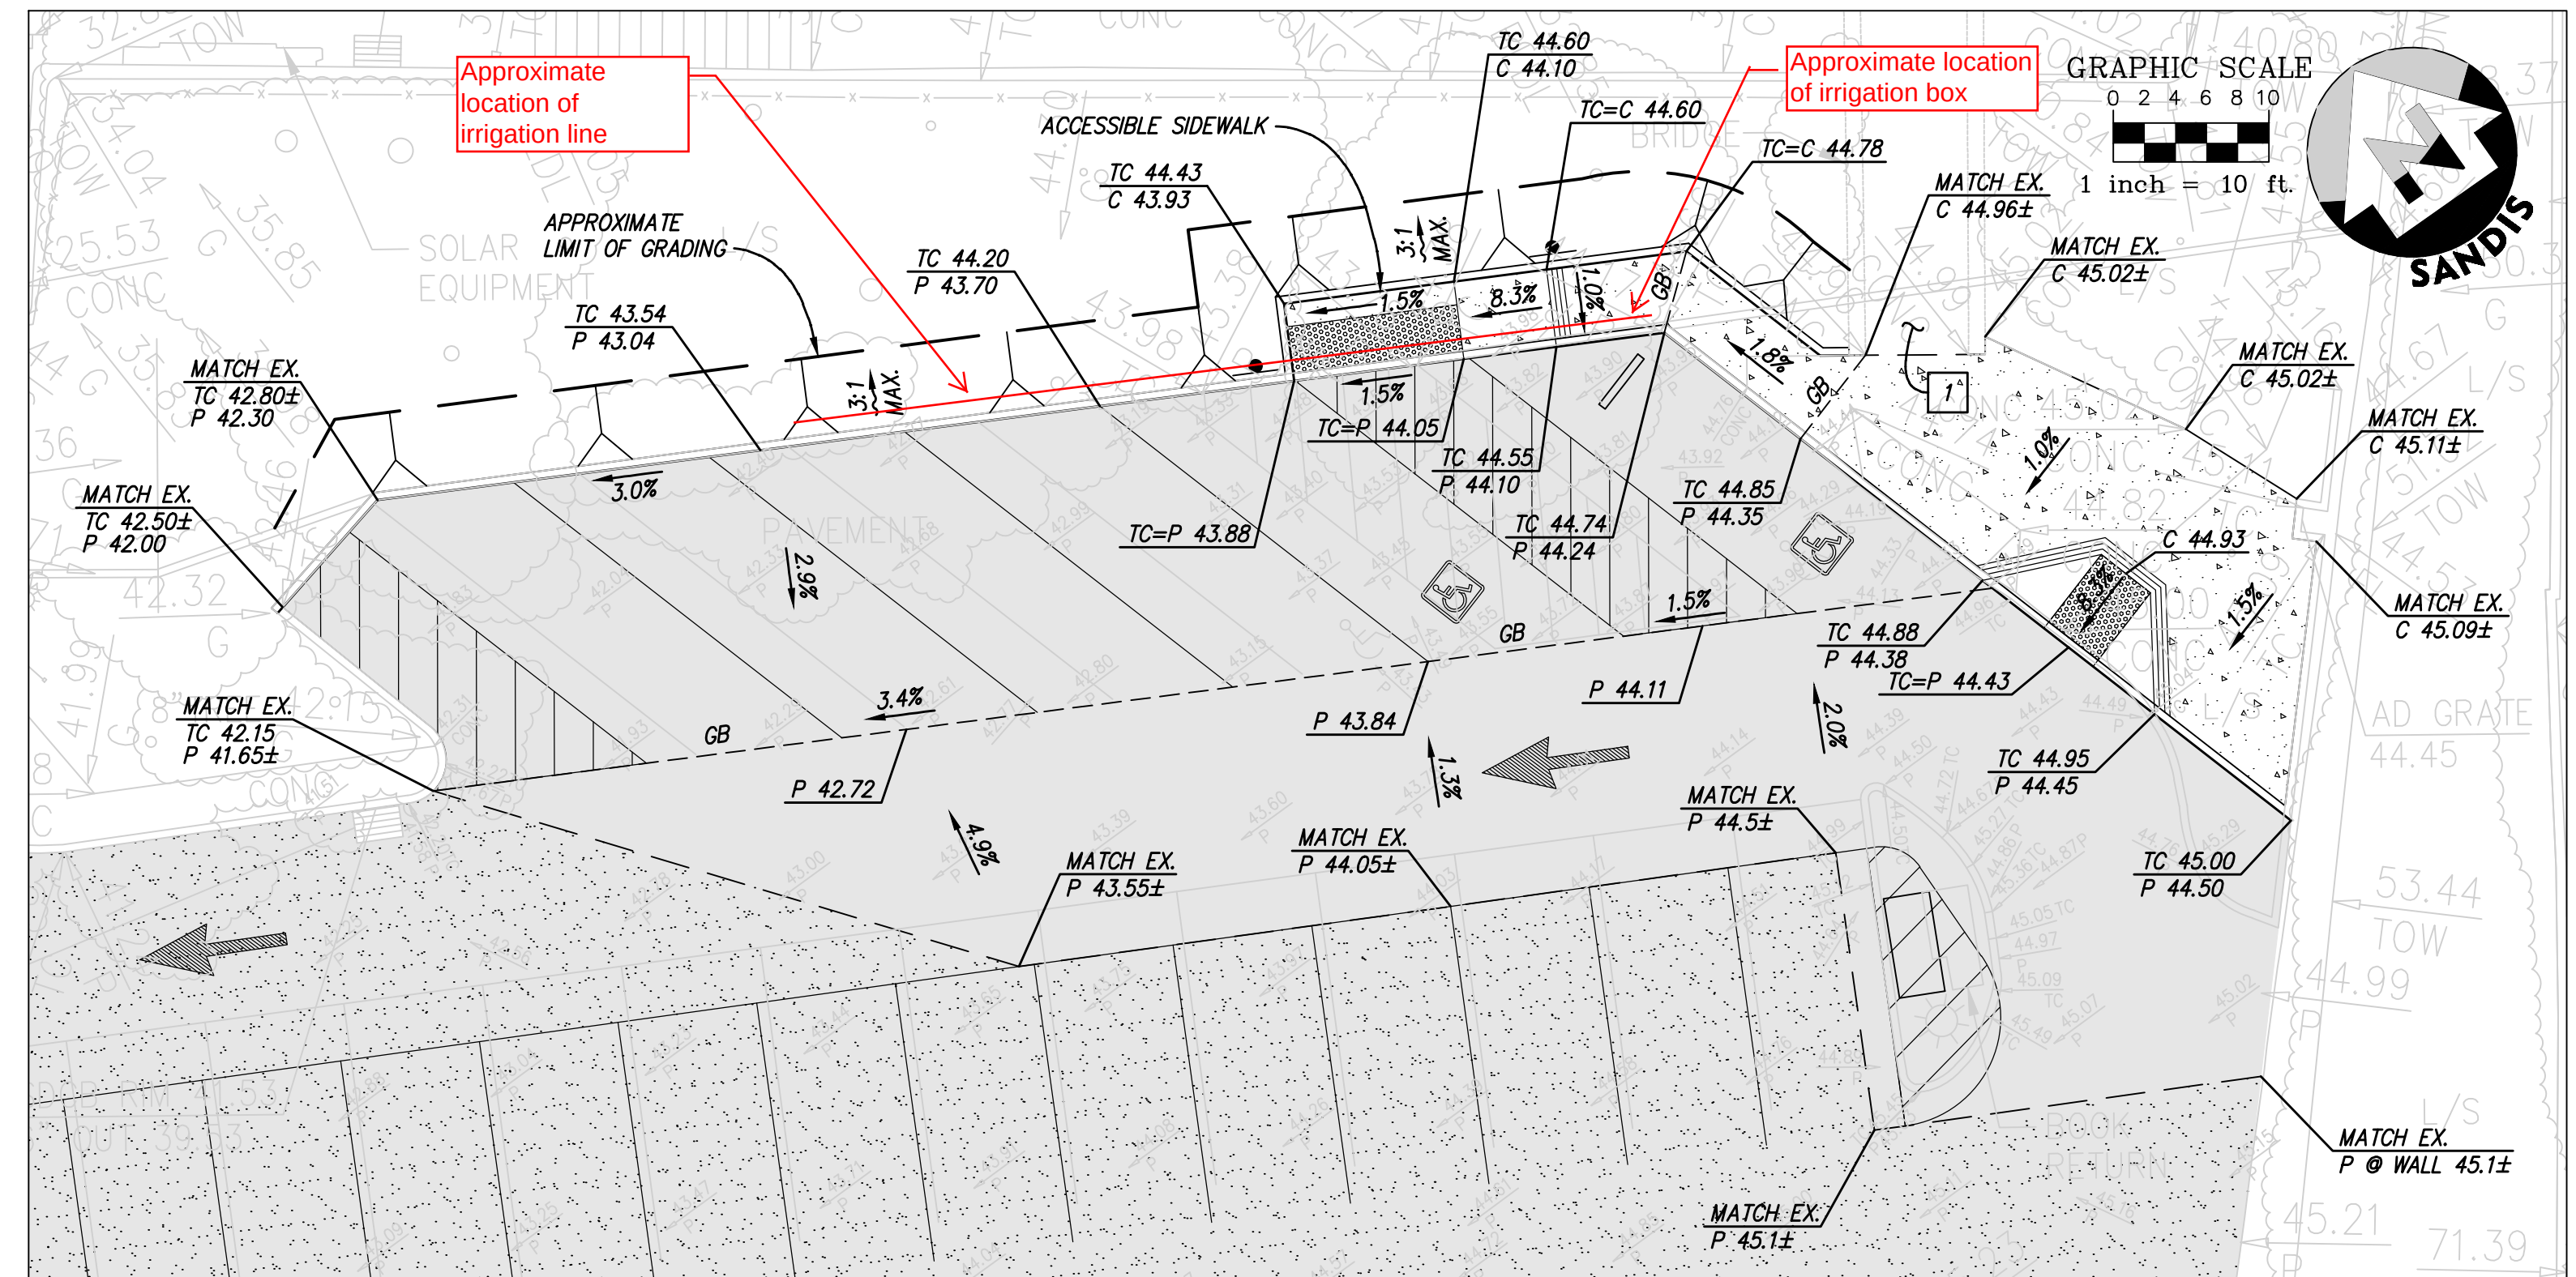


NO PART OF THIS DOCUMENT MAY BE REPRODUCED IN ANY FORM INCLUDING PHOTOCOPY, RECORDING OR ANY INFORMATION RETRIEVABLE AND STORAGE SYSTEM, WITHOUT PERMISSION IN WRITING FROM SANDIS.

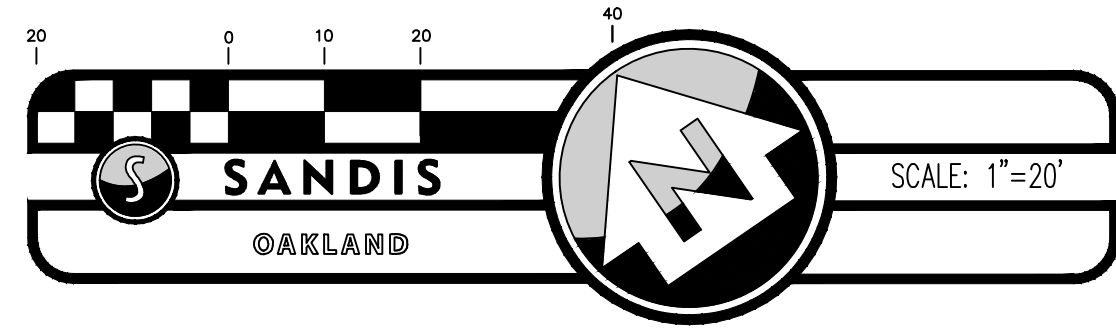

INSET A
SCALE: 1"=10'

PARKING STALL COUNT		
	REGULAR	ACCESSIBLE
EXISTING	48	2
PROPOSED	47	2

LEGEND


---	SAWCUT LINE
→	THERMOPLASTIC ARROW
[Pattern]	NEW P.C.C. PAVEMENT
[Pattern]	AC PAVEMENT FULL SECTION REPLACEMENT 4" AC / 8" CL 2 AB
[Pattern]	2" AC OVERLAY WITH 1" EDGE GRIND
(X)	PARKING ROW STALL COUNT

NOTES:

- ALL STRIPING SHOWN ON PLAN TO BE 4" WIDE WHITE THERMOPLASTIC UNLESS OTHERWISE SPECIFIED.
- ACCESSIBLE PARKING STALLS AND ACCESSIBLE PATH OF TRAVEL SHALL MEET CURRENT ACCESSIBILITY REQUIREMENTS.
Sidewalk on Bee St. shall meet current accessibility requirements within the area of work.

SHEET NOTES:

- PROTECT EX. BRIDGE STRUCTURE TO REMAIN. PROPOSED SIDEWALK SHALL NOT IMPACT STRUCTURAL INTEGRITY OF STRUCTURE.

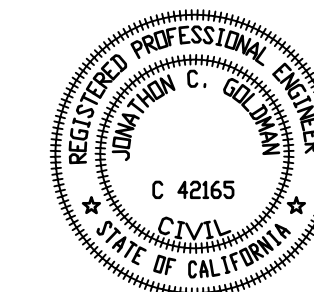

Addendum 1
10-24-13
City of Sausalito



SANDIS

CIVIL ENGINEERS
SURVEYORS
PLANNERS

1721 Broadway, Suite 201 | Oakland, CA 94612 | P. 510.873.8866 | F. 510.873.8868 | www.sandis.net

SUNNYVALE

ROSEVILLE

OAKLAND

DATE: 01-15-13
SCALE: AS SHOWN
DRAWN BY: RB
APPROVED BY: RES
DRAWING NO.: 611050

No.	REVISION	DATE	BY

SAUSALITO CIVIC CENTER

SAUSALITO

CALIFORNIA

PARKING LOT IMPROVEMENTS
SITE AND GRADING PLAN

SHEET

C1.0

OF SHEETS