



seal

consultant

CITY OF SAUSALITO

owner

ROBIN SWEENEY PARK

APN 064-165-012

420 LITHO STREET
 SAUSALITO, CA, 94965

project

- 1. PLANNING SUBMITTAL 02.01.2013
- 2. PLANNING SUBMITTAL 10.15.2013
- 3. PLANNING SUBMITTAL 07.29.2015
- 4. PERMIT SUBMITTAL 10.02.2015

no. description

key map

date 10.02.2015

scale AS SHOWN


project no. COS10-01

EXISTING SITE SECTIONS

sheet title

L0.02B

sheet no.

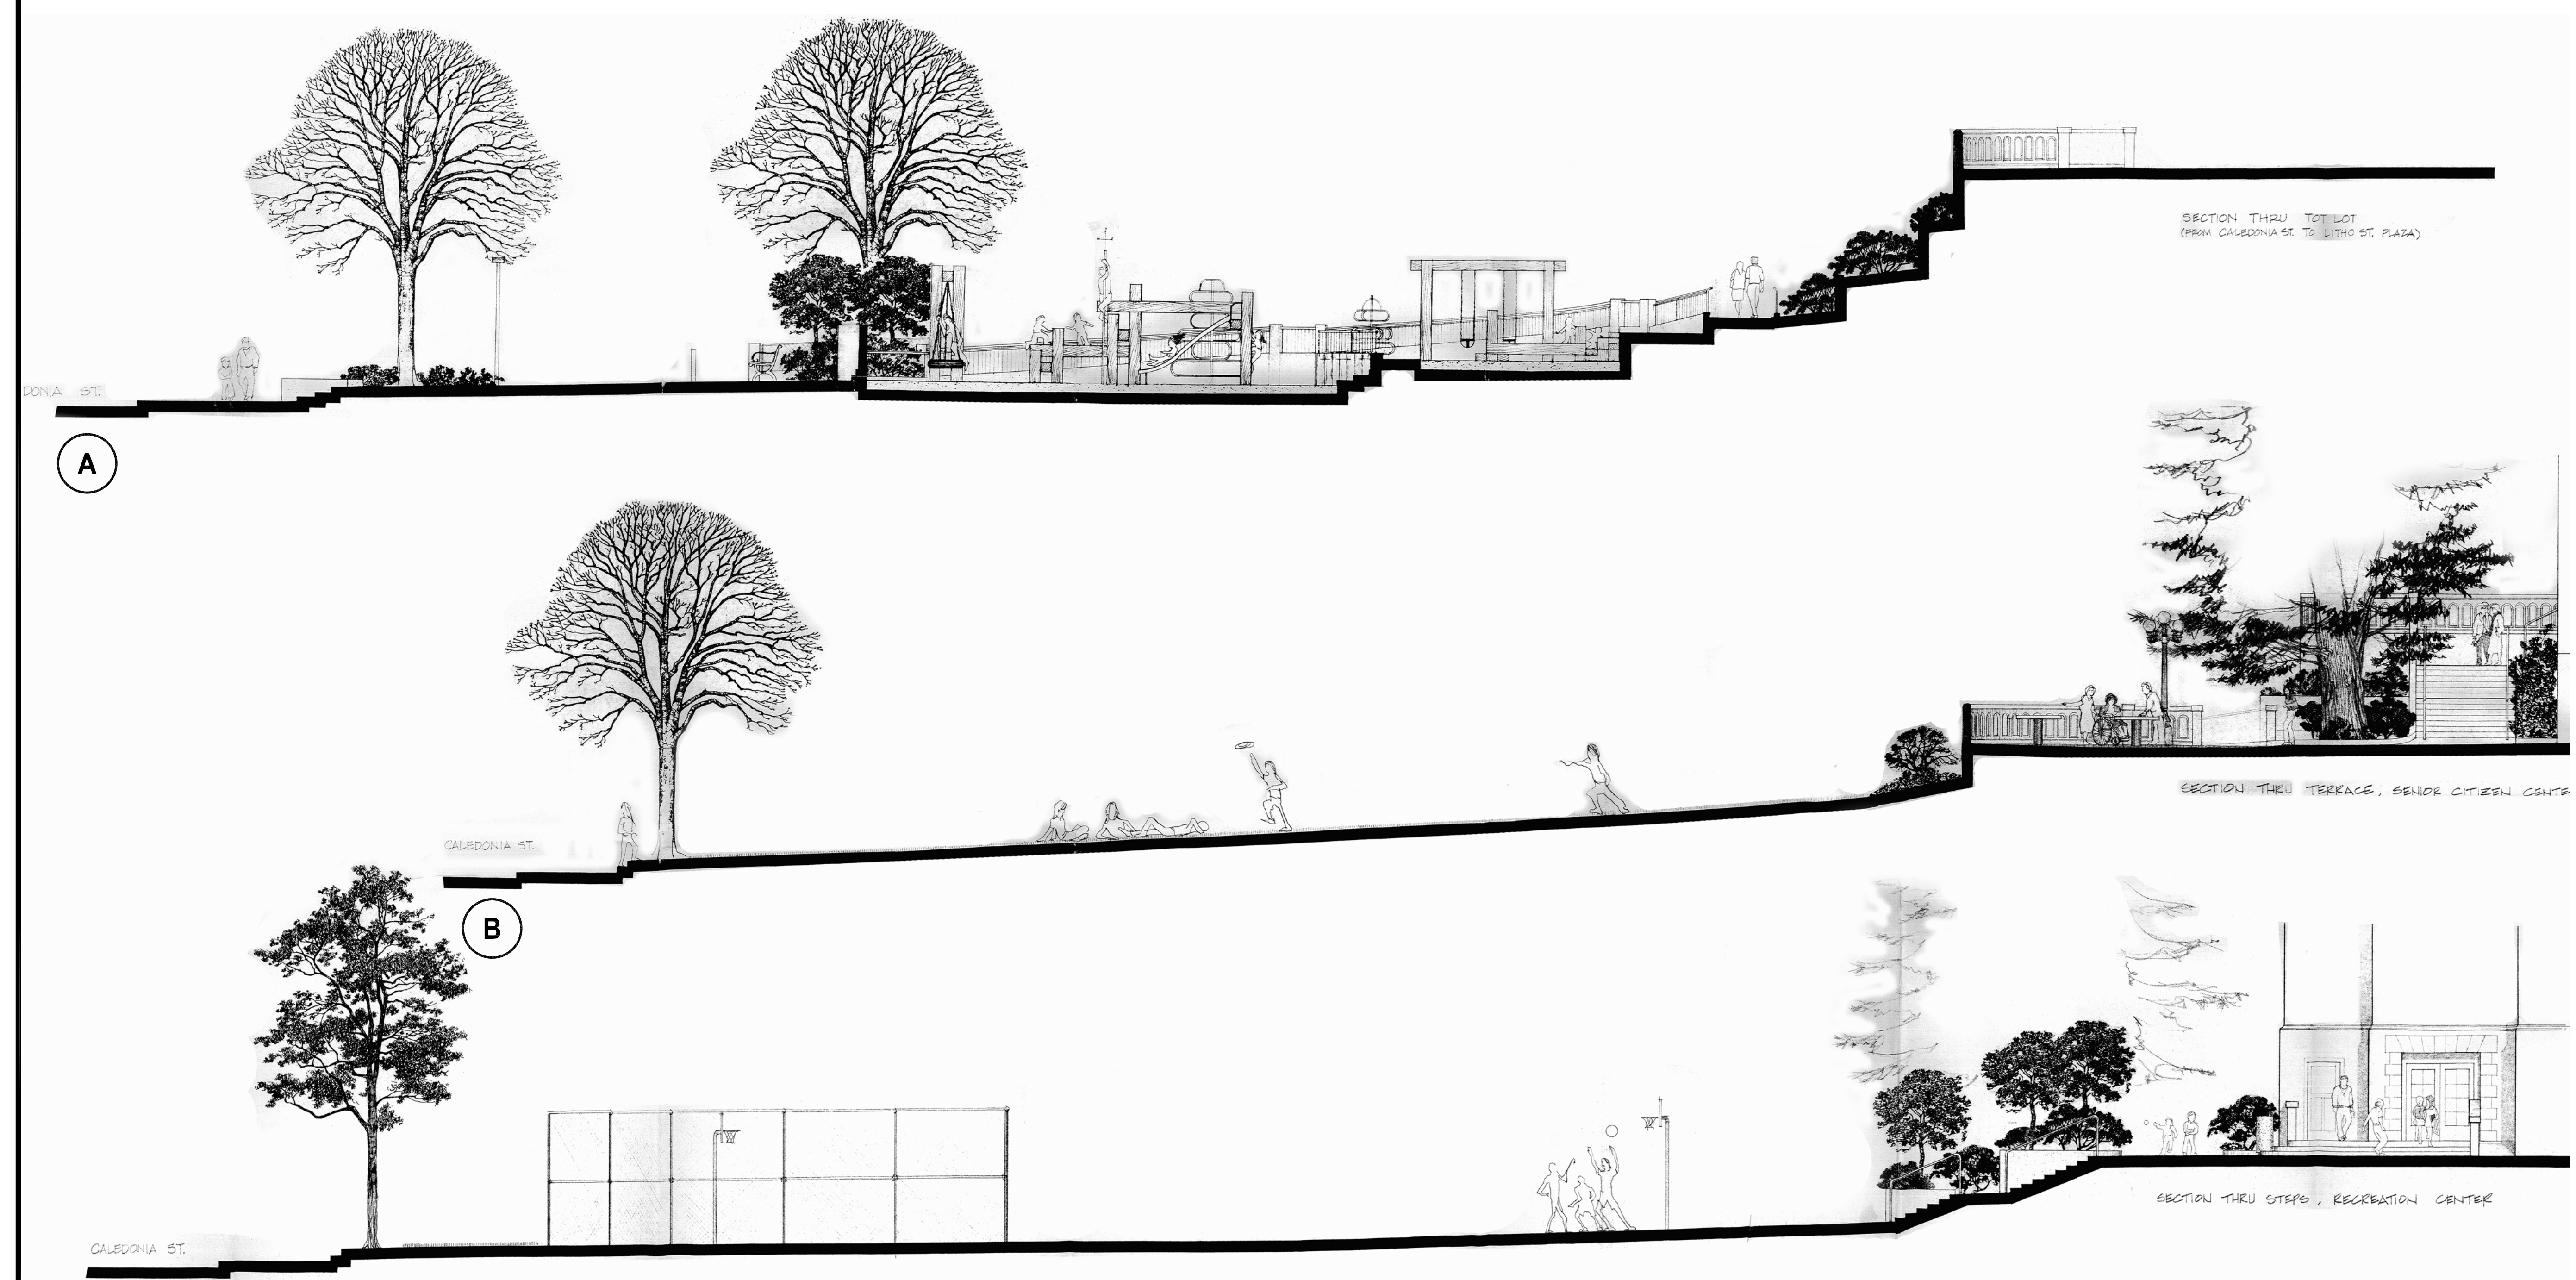

A

B

C

1 ORIGINAL LANDSCAPE SECTIONS
 SCALE: 1"=1'

NOTES: SEE L0.02A - EXISTING SITE PLAN AND L0.02C - SITE SURVEY FOR ABOVE SECTION LOCATIONS.

Only the original, signed hard copy of this drawing constitutes the professional work product. Carducci & Associates will not be responsible for any modifications made to this drawing electronic or otherwise that is not signed by Carducci & Associates. If the contractor encounters errors or discrepancies on the drawings or site conditions which prevent or delay the completion of work as indicated, the contractor shall notify the owner and landscape architect by the time of bid of all such errors, discrepancies and omissions. The contractor shall indemnify and hold the landscape architect and the owner harmless if either contracting for the work he has modified, damaged because of site conditions, errors, discrepancies or omissions at the time of bid.