


Graphic Scale (in feet)


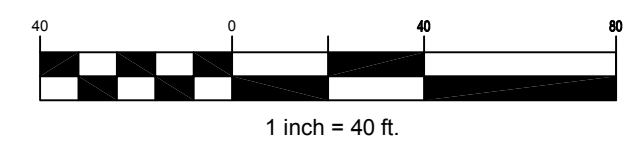



GRADING QUANTITIES


CUT: 1,765 CUBIC YARDS
 FILL: 7,675 CUBIC YARDS
 NET: 5,910 CUBIC YARDS <FILL>

1. PROPOSED FINISH GRADE IS DEFINED AS THE FINAL GRADE AS INDICATED ON THE GRADING PLAN.

LEGEND

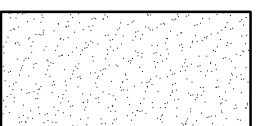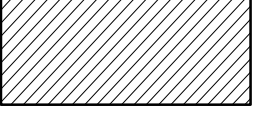-  NEW LIGHT DUTY A.C. PAVEMENT, SEE DETAIL 1 ON SHEET C5.0
-  NEW HEAVY DUTY A.C. PAVEMENT, SEE DETAIL 1 ON SHEET C5.0
-  NEW CONCRETE

BRIDGEWAY

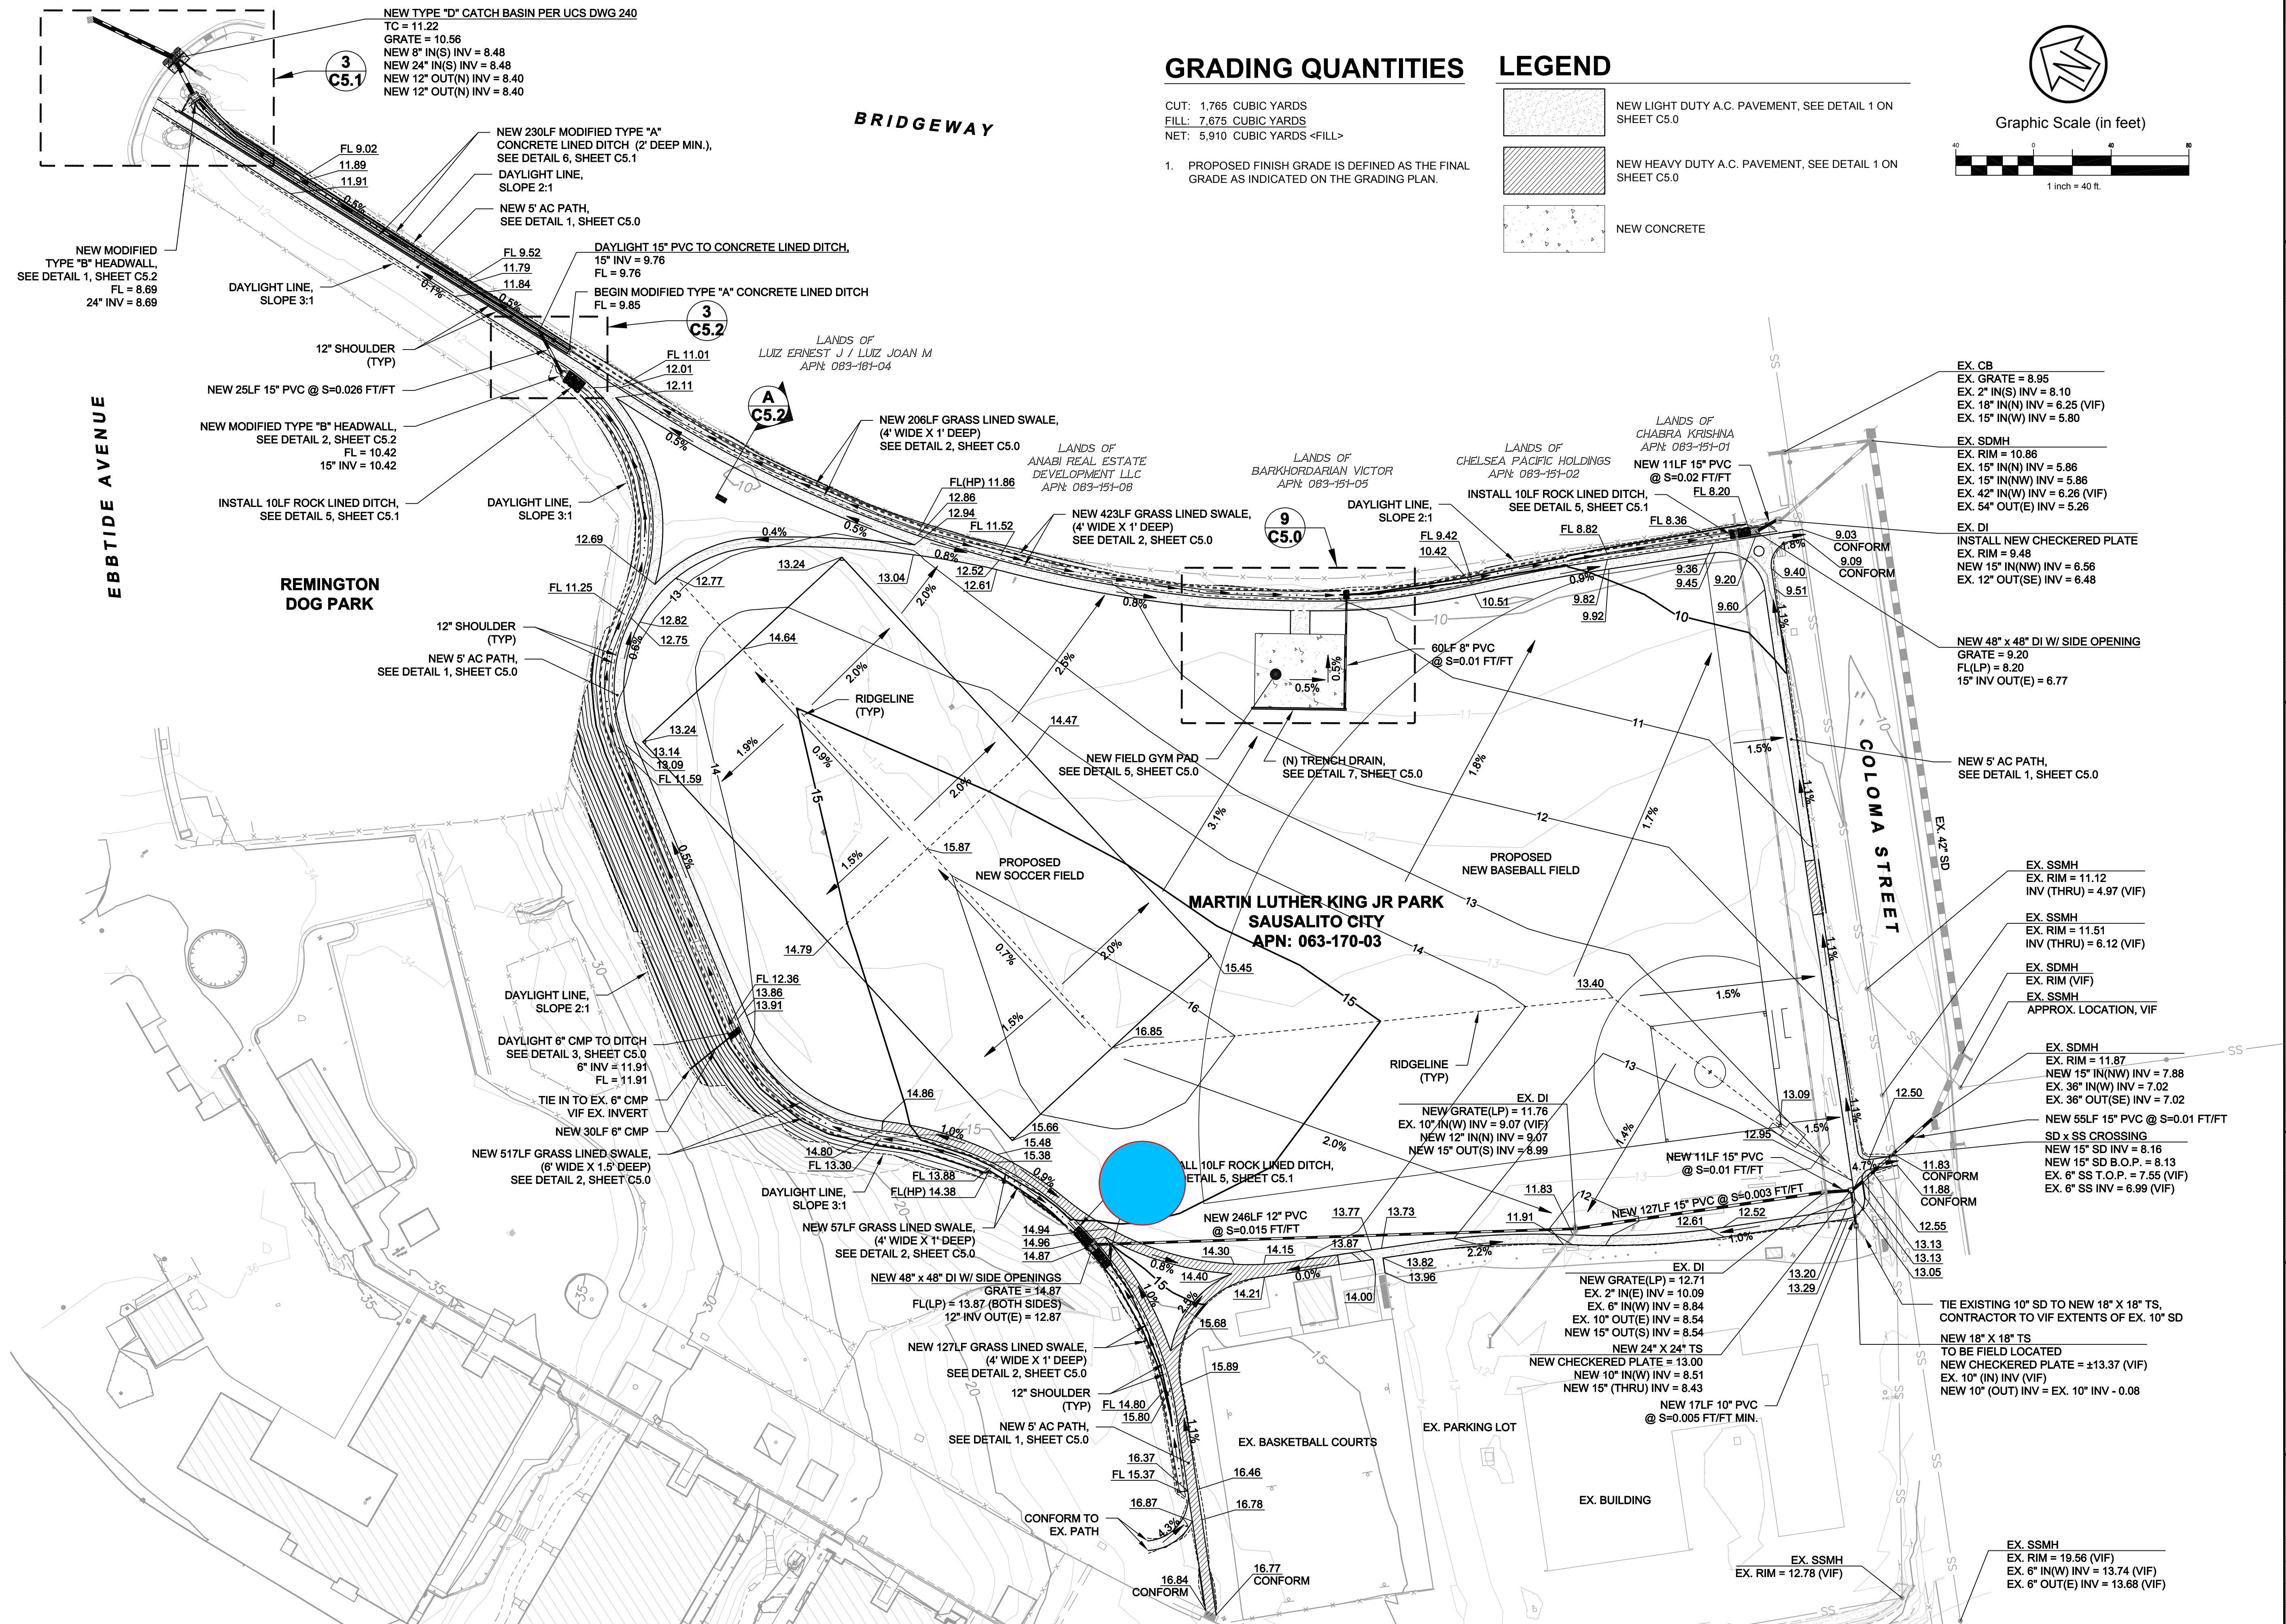

Rev	Date	Description	Drawn	Checked

MLK ATHLETIC FIELD IMPROVEMENTS GRADING & DRAINAGE PLAN
 CITY OF SAUSALITO

City of Sausalito
 County of Marin
 State of California

Prepared Under the Direction of:



Sheet	C4.0
Scale:	1" = 40'
Date:	9/5/2018
Project Number:	4.1162.02
Plan File:	D-05

P:\041416202\DWG\MLK Phase 2\Sheet Drawings\G4.0 - GRADING & DRAINAGE PLAN.dwg 09/05/2018 09:10:10 AM DWG:11