


CITY OF SAUSALITO

SAFE PATHWAYS TO SCHOOLS


NEVADA STREET TRAFFIC CALMING

APRIL 2022

LOCATION MAP
NOT TO SCALE

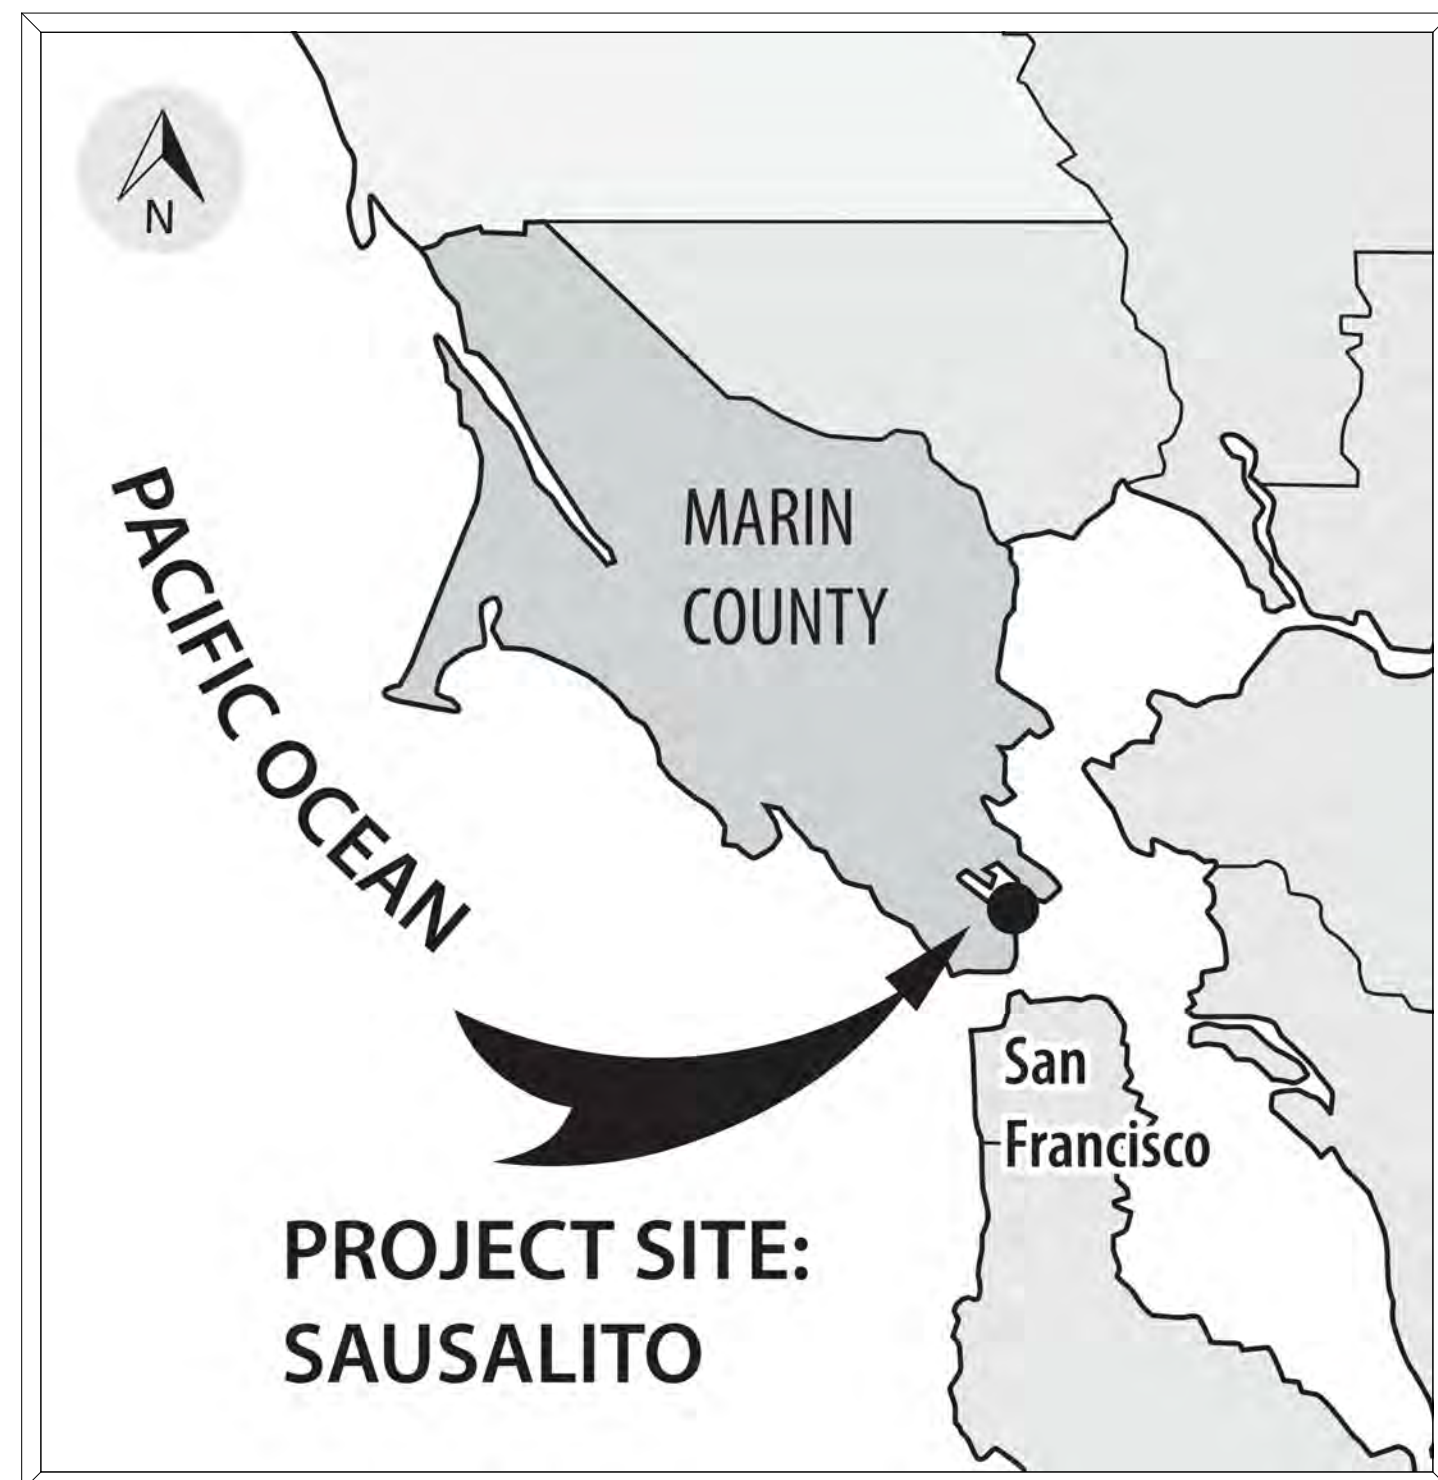

PROJECT SITE
NOT TO SCALE

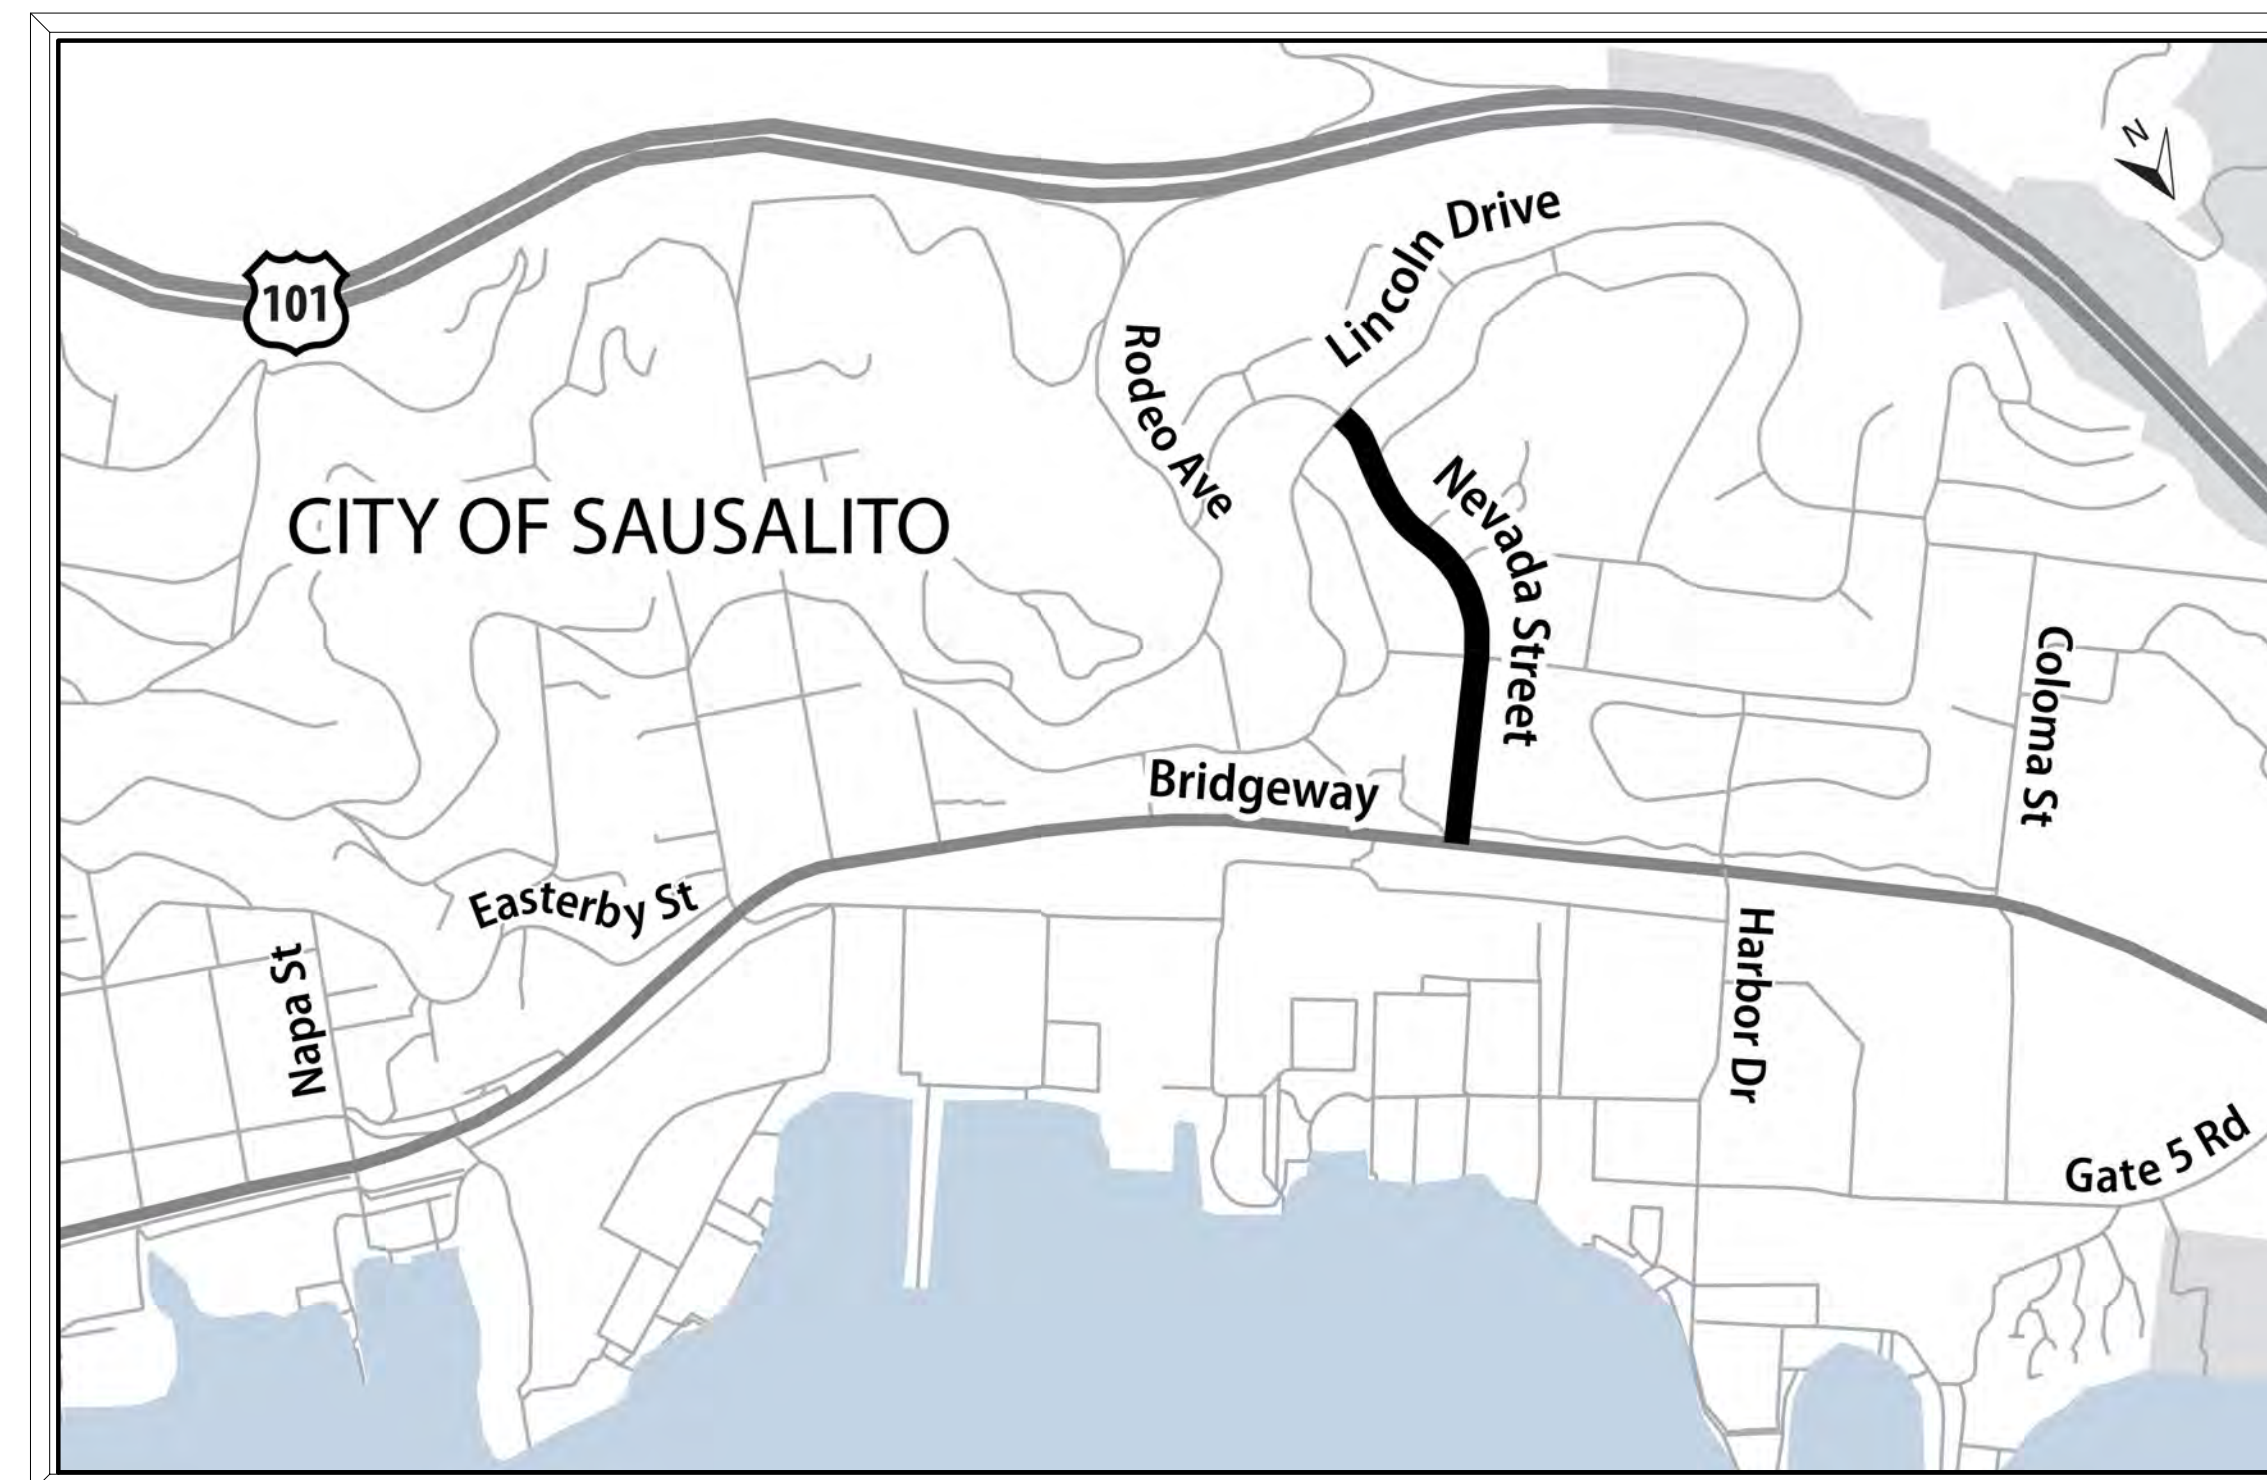

INDEX OF SHEETS

SHEET	DRAWING	DESCRIPTION
1	T-1	TITLE SHEET
2	N-1	NOTES SHEET
3	D-1	DEMOLITION PLAN: LINCOLN AVE TO TOMALES ST
4	D-2	DEMOLITION PLAN: TOMALES ST TO BRIDGEWAY
5	C-1	PAVING PLAN
6	C-2	PAVING PLAN
7	C-3	CURB RAMP PLAN, NEVADA/TOMALES NW CORNER
8	C-4	CURB RAMP PLAN, NEVADA/TOMALES NE CORNER
9	CD-1	CONSTRUCTION DETAILS
10	PD-1	PAVEMENT DELINEATION PLAN: LINCOLN DR TO TOMALES ST
11	PD-2	PAVEMENT DELINEATION PLAN: TOMALES ST TO BRIDGEWAY
12	PDD-1	PAVEMENT DELINEATION DETAILS
13	S-1	SIGNAGE PLAN: LINCOLN DR TO TOMALES ST
14	S-2	SIGNAGE PLAN: TOMALES ST TO BRIDGEWAY

PREPARED UNDER THE DIRECTION OF:

ANDREW DAVIDSON, PE
PROJECT ENGINEER, CITY OF SAUSALITO

ACCEPTED BY:

KEVIN MCGOWAN, PE
DIRECTOR OF PUBLIC WORKS, CITY OF SAUSALITO

REVISIONS

NO.	DESCRIPTION	DATE	SCALE
		04/28/2022	
		PTC PROJECT NO. 20020	
		DRAWING T-1	
		SHEET NO. 1 OF 14	

100% CONSTRUCTION DOCUMENTS

Parisi
TRANSPORTATION CONSULTING

800 Bancroft Way, Ste 203
Berkeley, CA 94710
(510) 343-6400

DESIGNED: BA	CHECKED: AL
APPROVED: BA	APPROVED: DP



CITY OF SAUSALITO
SAFE PATHWAYS TO SCHOOLS NEVADA STREET TRAFFIC CALMING
TITLE SHEET



GENERAL NOTES:

1. ALL WORK SHALL BE PERFORMED IN ACCORDANCE WITH THE CALTRANS STANDARD PLANS DATED 2018 AND STANDARD SPECIFICATIONS DATED MAY 2018, AS CURRENTLY AMENDED, AND LATEST CA MUTCD 2014 REV 6 AND THE SPECIAL PROVISIONS.
2. ALL WORK SHALL BE DONE UNDER THE DIRECTION OF AND TO THE SATISFACTION OF THE CITY ENGINEER OR DESIGNEE.
3. THE CONTRACTOR SHALL HAVE A SUPERINTENDENT OR REPRESENTATIVE ON SITE AT ALL TIMES DURING CONSTRUCTION.
4. CONTRACTOR SHALL REVIEW ALL DOCUMENTS, VERIFY ALL DIMENSIONS AND FIELD CONDITIONS, AND SHALL CONFIRM THAT ALL WORK IS BUILDABLE AS SHOWN BEFORE COMMENCING WORK. ANY CONFLICTS OR OMISSIONS SHALL BE IMMEDIATELY REPORTED TO THE CITY ENGINEER OR DESIGNEE FOR CLARIFICATION PRIOR TO PERFORMANCE OF WORK.
5. CONTRACTOR SHALL OBTAIN ALL NECESSARY PERMITS. ALL DOCUMENTS, SHOP DRAWINGS, CALCULATIONS, AND OTHER SUBMITTALS ARE SUBJECT TO APPROVAL BY THE CITY OF SAUSALITO PRIOR TO THE START OF ANY WORK.
6. IT SHALL BE THE RESPONSIBILITY OF THE CONTRACTOR TO LOCATE AND PROTECT EXISTING UTILITIES AND OTHER FACILITIES.
7. WHEN CONTRACTOR BEGINS WORK, THEY SHALL NOT STOP UNTIL ALL WORK IS COMPLETED. CONTRACTOR SHALL REMOVE ALL DEBRIS FROM STREET, GUTTER AND SIDEWALK.
8. THE CONTRACTOR SHALL NOTIFY, BY CIRCULAR, AS DIRECTED BY THE CITY ENGINEER OR DESIGNEE, ALL BUSINESS ESTABLISHMENTS AND RESIDENCES AFFECTED BY THE WORK, AT LEAST 48 HOURS PRIOR TO START OF CONSTRUCTION. CIRCULAR SHALL BE SUBJECT TO APPROVAL BY THE CITY ENGINEER.
9. SAUSALITO ENCROACHMENT PERMIT (NO FEE) REQUIRED PRIOR TO START OF WORK



 






CALTRANS STANDARD PLANS (2018)

A20A-A20B	PAVEMENT MARKERS AND TRAFFIC LINES
A24C-A24F	PAVEMENT MARKINGS
A88A	CURB RAMP DETAILS

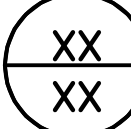MARIN COUNTY UNIFORM CONSTRUCTION STANDARDS (2018)

100 105	REQUIREMENTS FOR CONCRETE CURB, GUTTER, SIDEWALK, ETC.
235	TYPE C CATCH BASIN
255	GALLERY INLET FOR CATCH BASIN
310	STREET SIGNS
360, 370, 380	RESTORATION OF ASPHALT

SYMBOLS LEGEND

-  SHEET NO.
-  DETAIL NO.
-  CALTRANS STRIPING DETAIL
-  YELLOW CROSSWALK
-  BOLLARD
-  LIGHTING STANDARD
-  PROPOSED SIGN
-  EXISTING SIGN
-  REMOVE STRIPE

100% CONSTRUCTION DOCUMENTS



Parisi
TRANSPORTATION CONSULTING





800 Bancroft Way, Ste 203
Berkeley, CA 94710
(510) 343-6400

DESIGNED: BA, DH	CHECKED: AL
DESIGNED: BA	APPROVED: DP




CITY OF SAUSALITO
SAFE PATHWAYS TO SCHOOLS NEVADA STREET TRAFFIC CALMING
NOTES SHEET



REVISIONS		DATE	SCALE
		04/28/2022	
			
			
			
NO.	DESCRIPTION		

PTC PROJECT NO.	20020
DRAWING	N-1
SHEET NO.	2 OF 14

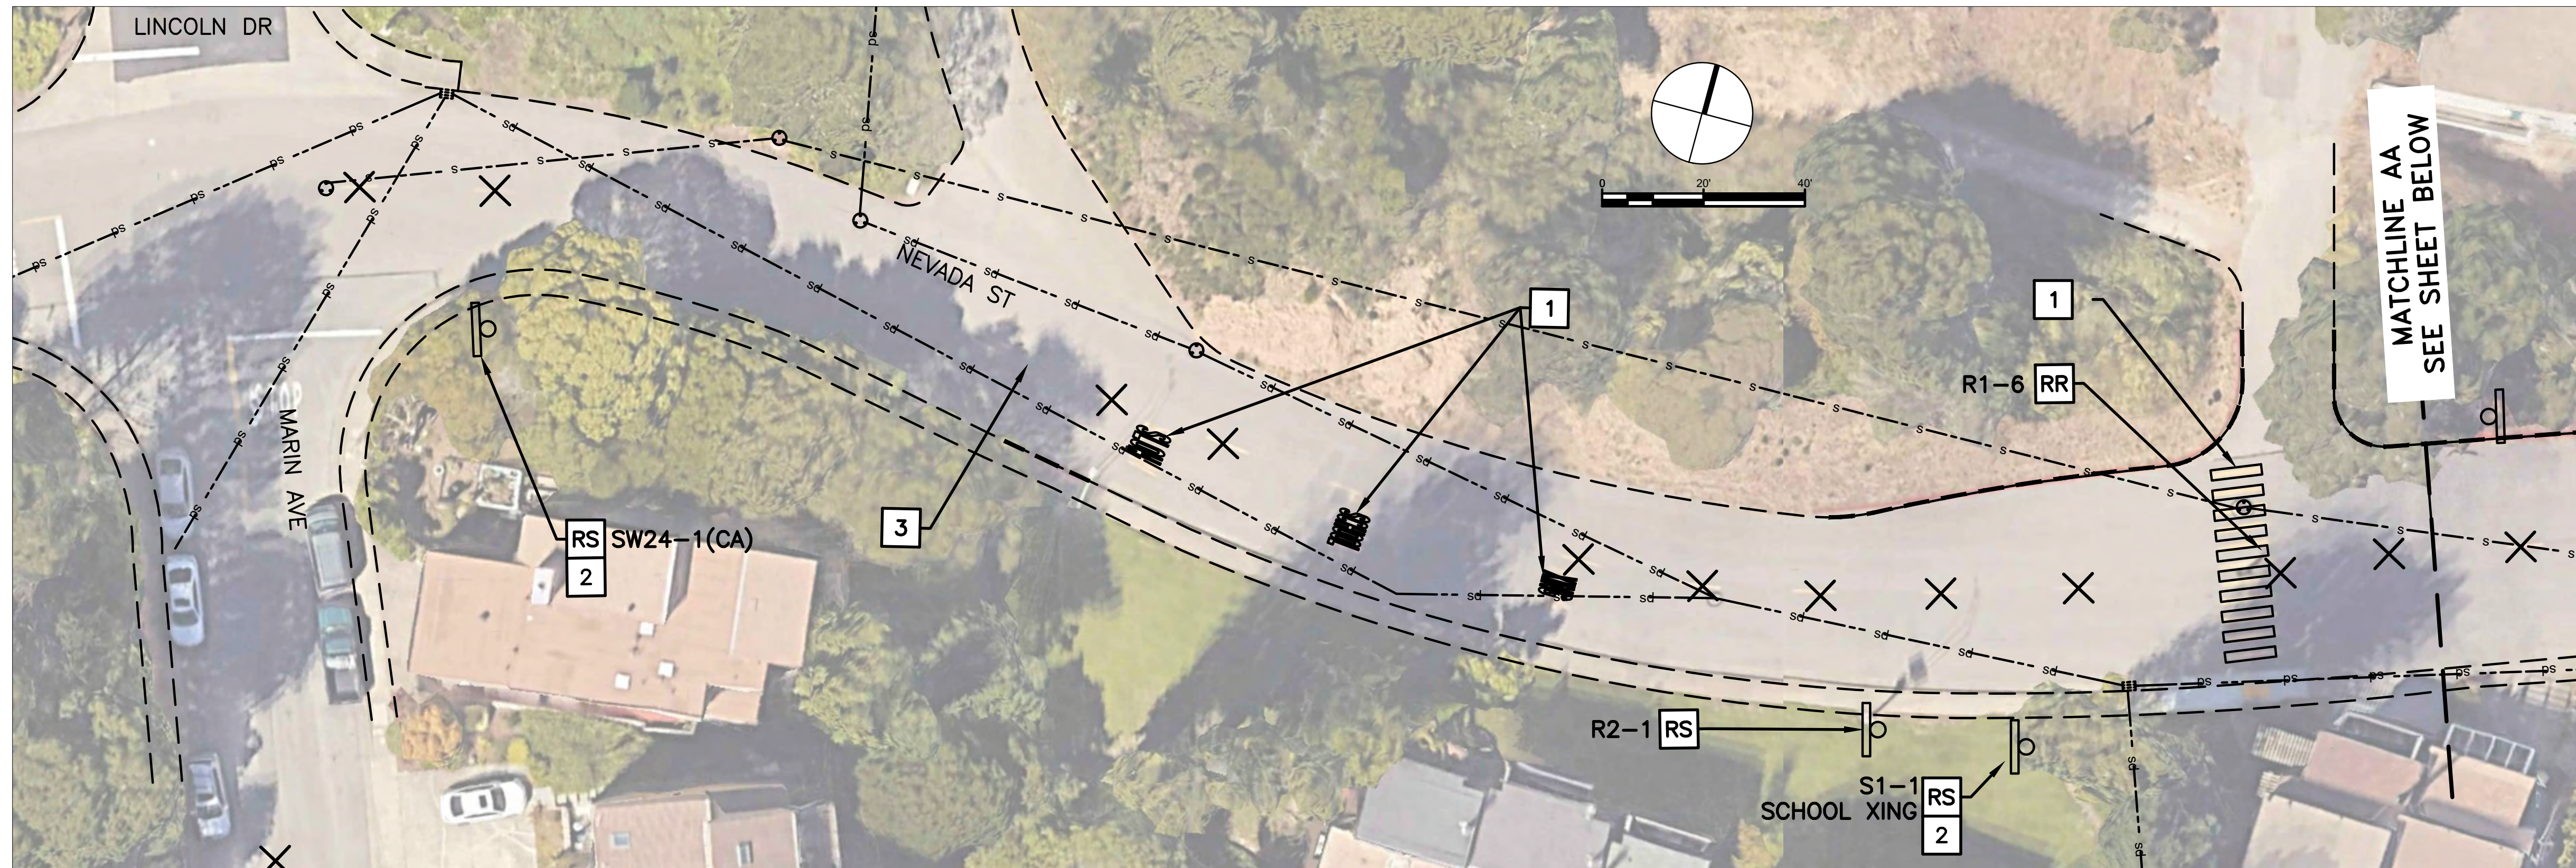

CONSTRUCTION NOTES (THIS SHEET ONLY)


- RS** REMOVE AND DISPOSE OF EXISTING EQUIPMENT
- RR** REMOVE FOR REUSE EXISTING EQUIPMENT
- 1** GRIND OUT EXISTING STRIPING AND PAVEMENT MARKINGS
- 2** PROTECT IN PLACE Exist SIGN POST
- 3** REMOVE BLUE PAVEMENT MARKER

LEGEND & ABBREVIATIONS

- X** REMOVE EXISTING CENTERLINE STRIPE
- - -** EXISTING RED CURB PAINT

SIGN LEGEND

- R1-6** STATE LAW YIELD TO [PEDS] WITHIN CROSSWALK
- R2-1** SPEED LIMIT 25
- R26(CA)** NO PARKING
- S1-1** SCHOOL XING
- S4-3P** SCHOOL ZONE
- SW24-1** PEDESTRIAN
- SW24-1(CA)** SCHOOL CROSSWALK WARNING
- SW24-2(CA)** PEDESTRIAN CROSSING HERE
- SW24-3(CA)** PEDESTRIAN CROSSING AHEAD
- W-CUSTOM** SCHOOL XING

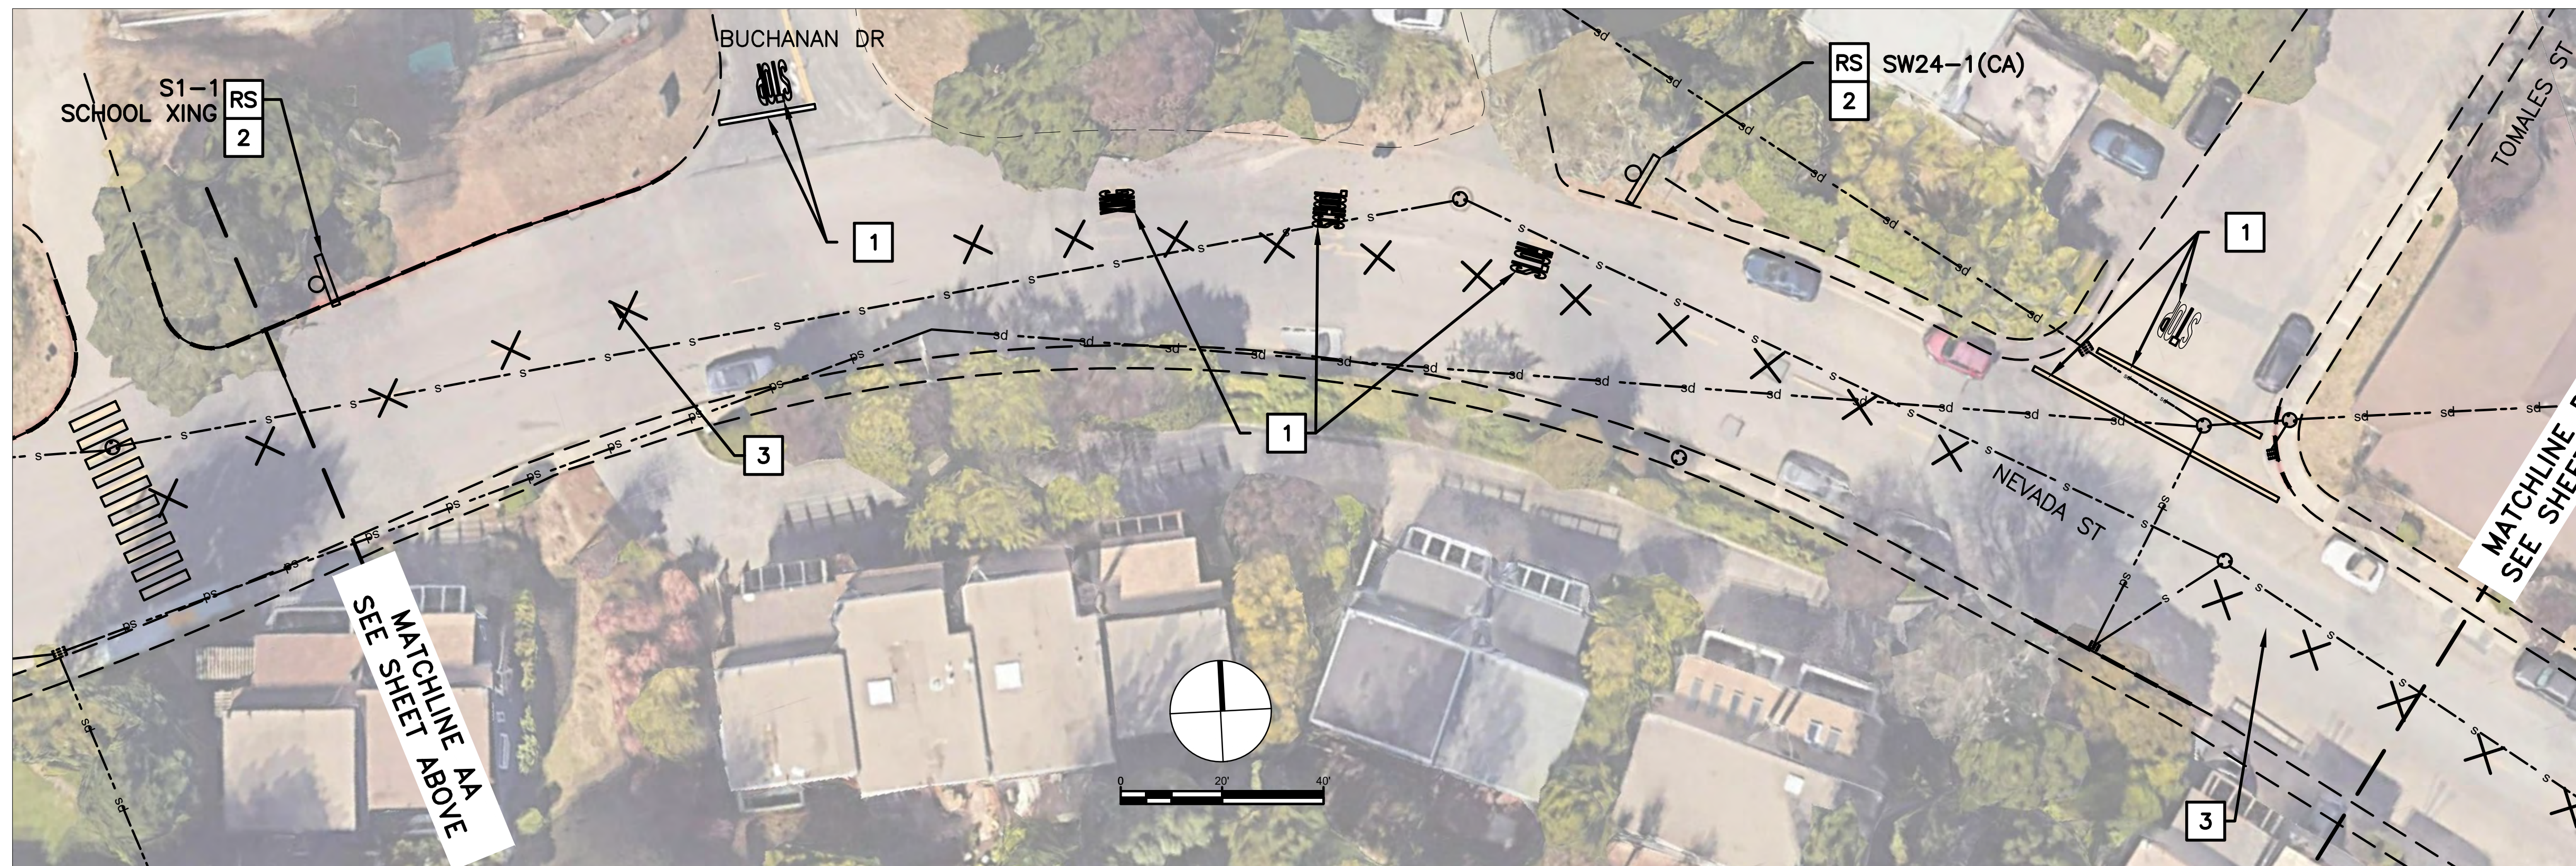

100% CONSTRUCTION DOCUMENTS



Parisi
TRANSPORTATION CONSULTING

800 Bancroft Way, Ste 203
Berkeley, CA 94710
(510) 343-6400


DESIGNED: BA, DH	CHECKED: AL
DESIGNED: BA	APPROVED: DP



CITY OF SAUSALITO
SAFE PATHWAYS TO SCHOOLS NEVADA STREET TRAFFIC CALMING
DEMOLITION PLAN



REVISIONS		DATE	SCALE
		04/28/2022	1" = 20'
		PTC PROJECT NO. 20020	
		DRAWING D-1	
		SHEET NO. 3 OF 14	
NO.	DESCRIPTION		

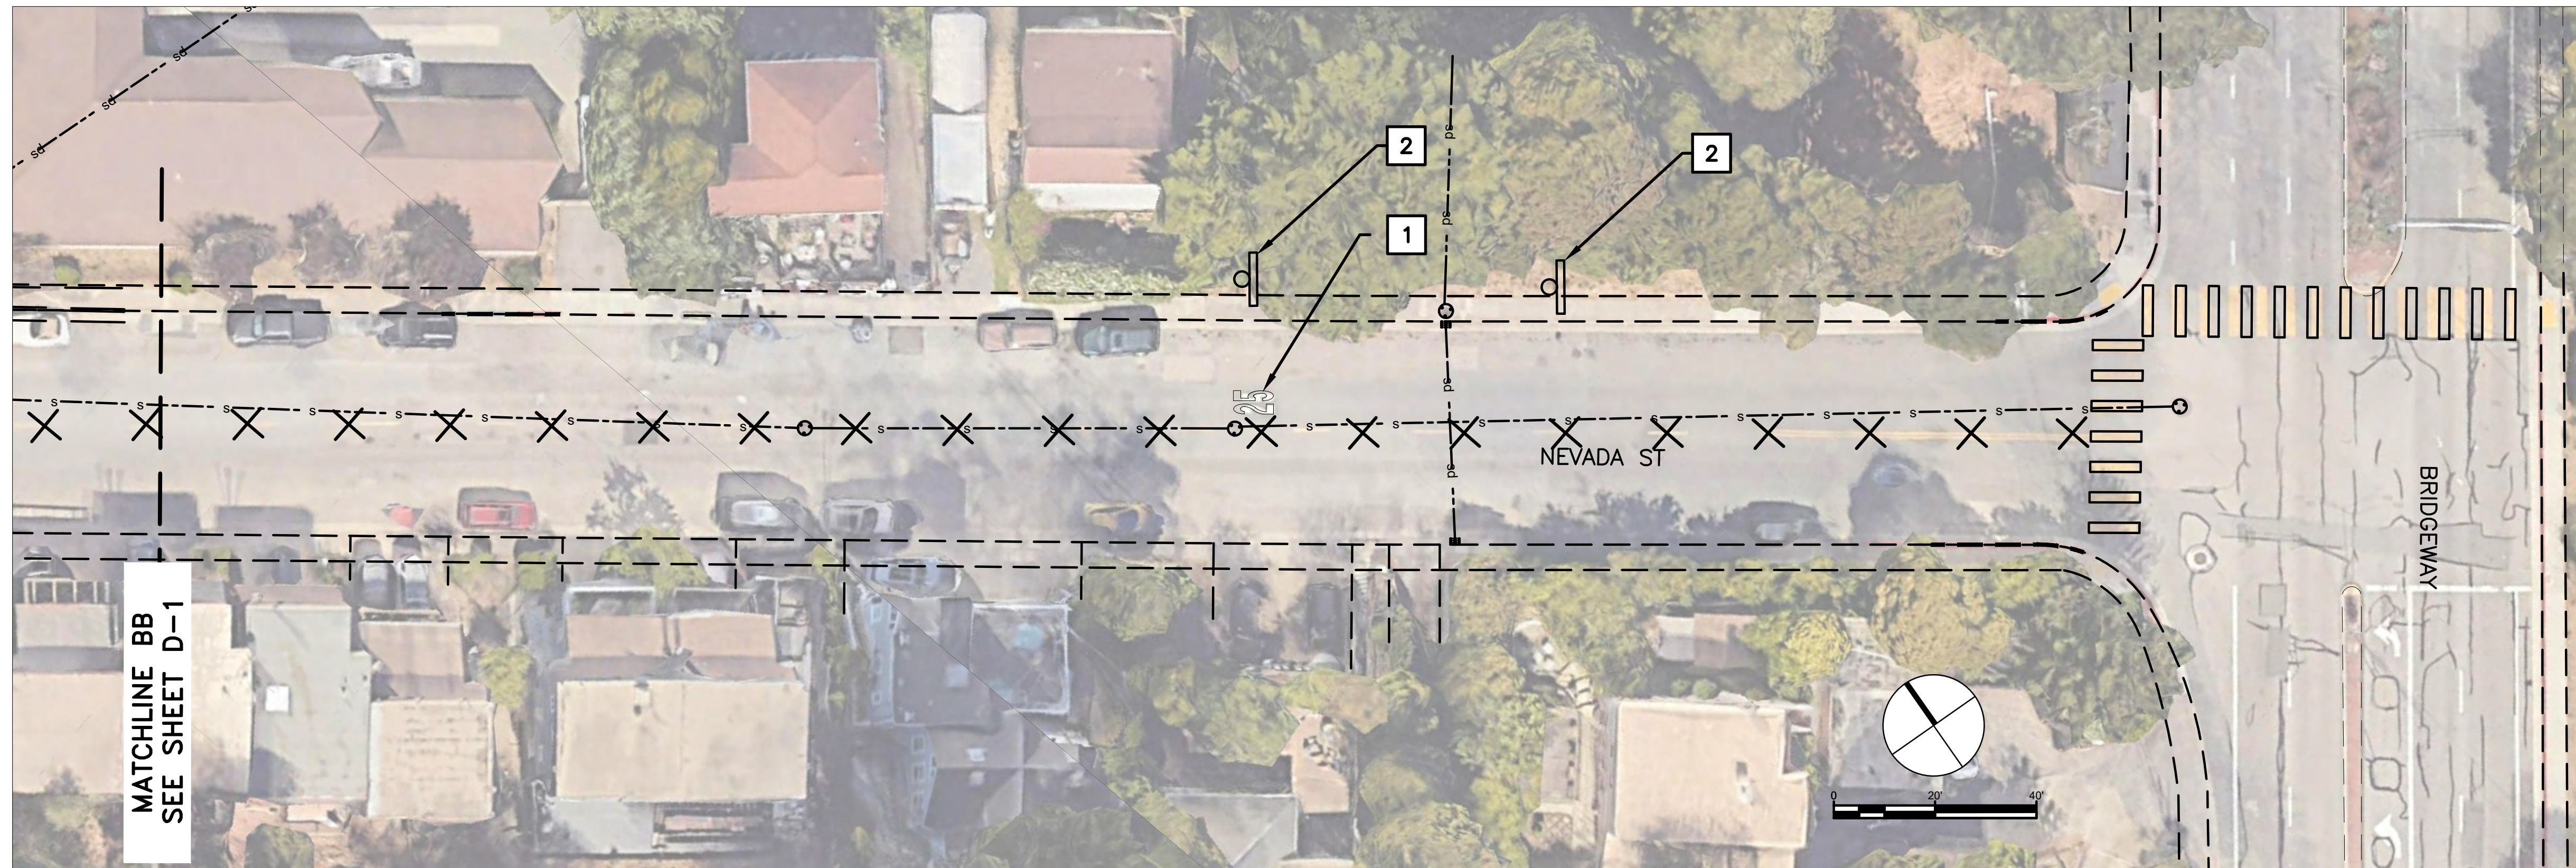

CONSTRUCTION NOTES (THIS SHEET ONLY)

- RS** REMOVE AND DISPOSE OF EXISTING EQUIPMENT
- RR** REMOVE AND REUSE EXISTING EQUIPMENT
- 1** GRIND OUT EXISTING STRIPING AND PAVEMENT MARKINGS
- 2** PROTECT IN PLACE Exist SIGN AND SIGN POST

LEGEND & ABBREVIATIONS

- X** REMOVE EXISTING CENTERLINE STRIPE
- - -** EXISTING RED CURB PAINT

MATCHLINE BB
SEE SHEET D-1

100% CONSTRUCTION DOCUMENTS



Parisi
TRANSPORTATION CONSULTING

800 Bancroft Way, Ste 203
Berkeley, CA 94710
(510) 343-6400


DESIGNED: BA, DH	CHECKED: AL
DESIGNED: BA	APPROVED: DP



CITY OF SAUSALITO
SAFE PATHWAYS TO SCHOOLS NEVADA STREET TRAFFIC CALMING
DEMOLITION PLAN



REVISIONS		DATE	SCALE
		04/28/2022	1" = 20'
		PTC PROJECT NO.	20020
		DRAWING	D-2
		SHEET NO.	4 OF 14
NO.	DESCRIPTION		

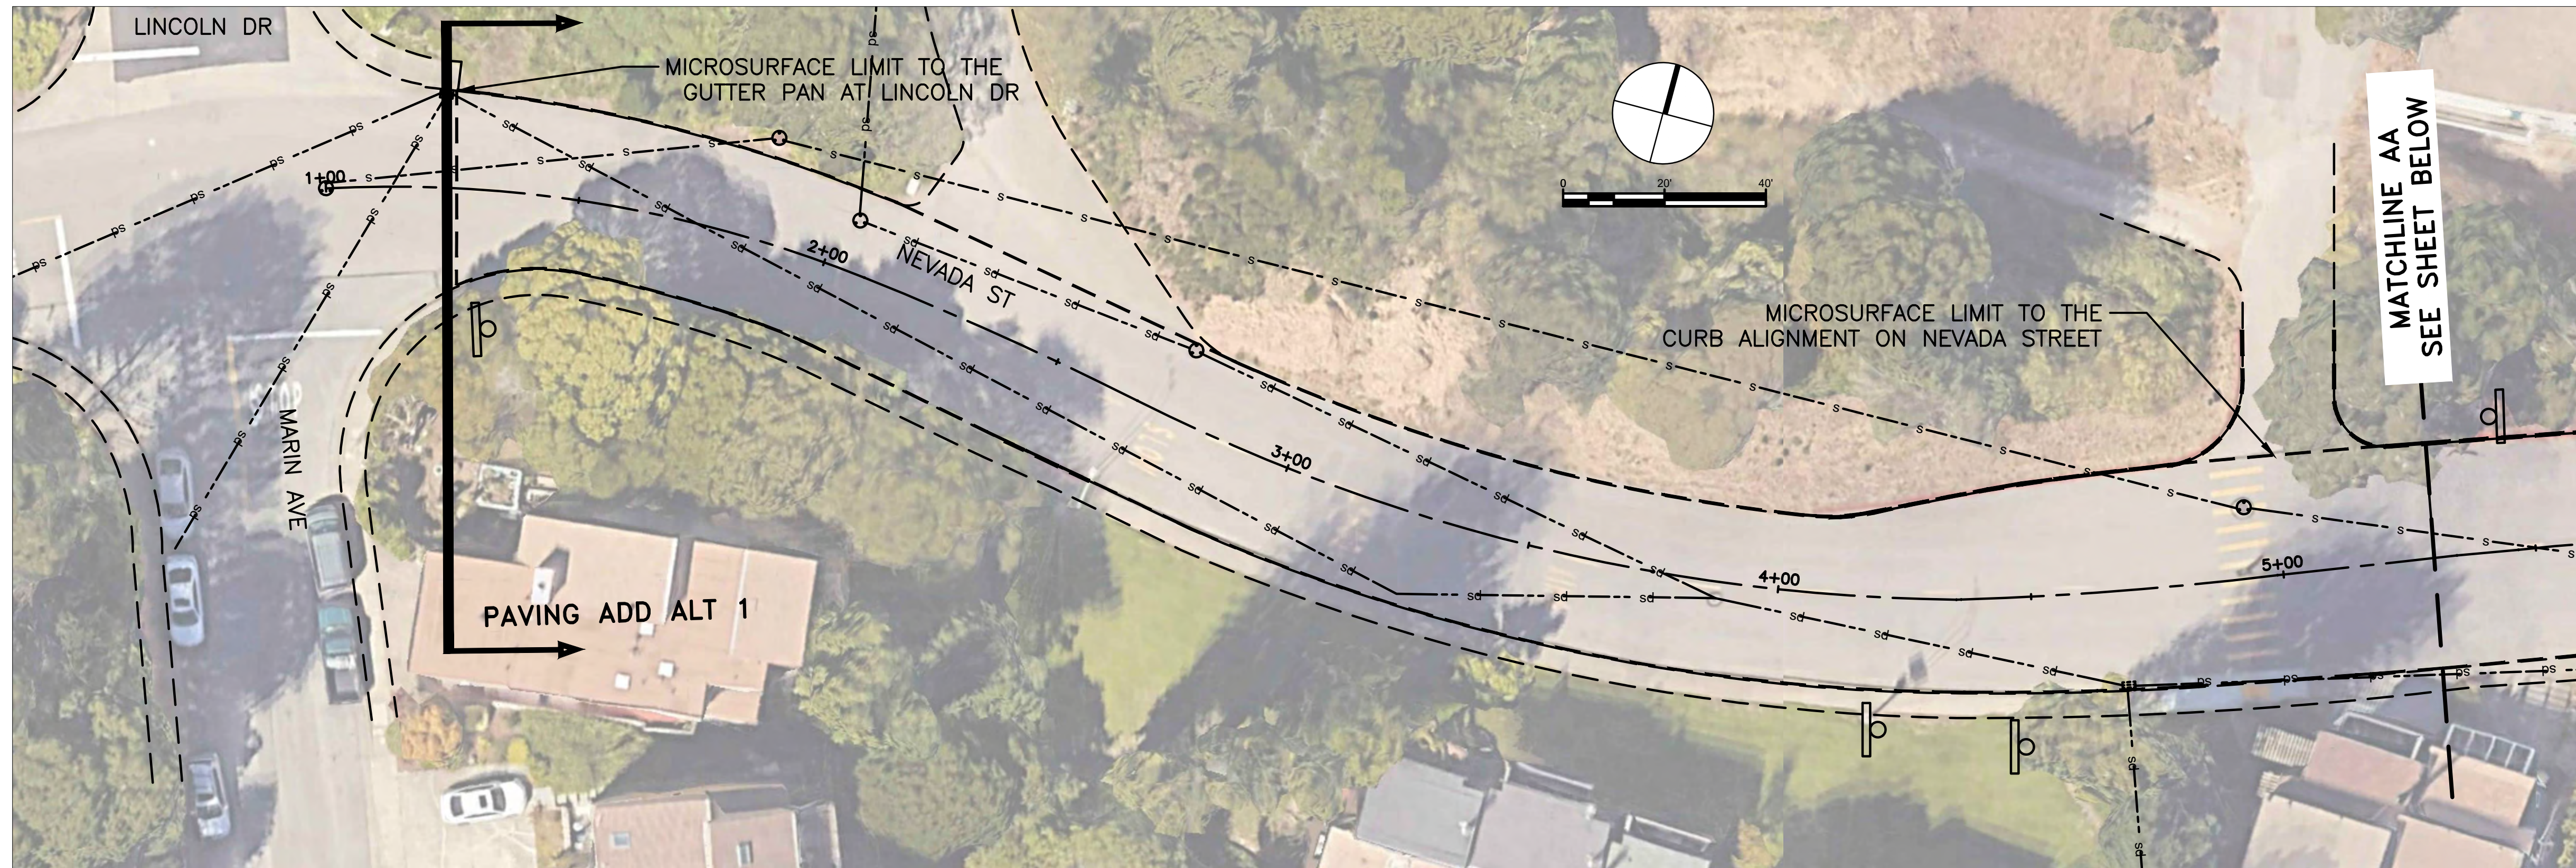

LEGEND & ABBREVIATIONS

- CRACK SEAL AND MICROSURFACE.
- BASE BID AREA: 22,600 SF (2506 SY)
ADD ALT AREA: 28,750 SF (3190 SY)
- ASPHALT REPAIR – SEE DETAILS 1, 2 AND 3 ON SHEET CD-1 AND QUANTITY TABLE ON SHEET C-2

GENERAL NOTES (THIS SHEET ONLY)

1. ASPHALT REPAIR LOCATIONS SHALL BE FIELD VERIFIED BY THE CITY ENGINEER PRIOR TO CONSTRUCTION.
2. MICROSURFACE LIMITS SHALL EXTEND FROM PAVEMENT EDGE TO PAVEMENT EDGE.
3. STATION LINE IS APPROXIMATE AND FOR REFERENCE ONLY.
4. PROTECT IN PLACE EXISTING UTILITY STRUCTURES.



100% CONSTRUCTION DOCUMENTS



Parisi
TRANSPORTATION CONSULTING

800 Bancroft Way, Ste 203
Berkeley, CA 94710
(510) 343-6400

DESIGNED: BA, DH	CHECKED: AL
DESIGNED: BA	APPROVED: DP



CITY OF SAUSALITO
SAFE PATHWAYS TO SCHOOLS NEVADA STREET TRAFFIC CALMING
PAVING PLAN



REVISIONS		DATE	SCALE
		04/28/2022	1" = 20'
		PTC PROJECT NO. 20020	
		DRAWING C-1	
		SHEET NO. 5 OF 14	
NO.	DESCRIPTION		



LEGEND & ABBREVIATIONS

- CRACK SEAL AND MICROSURFACE.
- BASE BID AREA: 22,600 SF (2506 SY)
ADD ALT AREA: 28,750 SF (3190 SY)
- ASPHALT REPAIR – SEE DETAILS 1, 2 AND 3 ON SHEET CD-1 AND QUANTITY TABLE ON SHEET C-2

GENERAL NOTES (THIS SHEET ONLY)

1. ASPHALT REPAIR LOCATIONS SHALL BE FIELD VERIFIED BY THE THE CITY ENGINEER PRIOR TO CONSTRUCTION.
2. MICROSURFACE LIMITS SHALL EXTEND FROM PAVEMENT EDGE TO PAVEMENT EDGE.
3. STATION LINE IS APPROXIMATE AND FOR REFERENCE ONLY.
4. PROTECT IN PLACE EXISTING UTILITY STRUCTURES.

ASPHALT REPAIR QUANTITY TABLE

#	BEGIN STA	END STA	OFFSET 1	OFFSET 2	QTY (SF)
1	12+33	12+45	07R	15R	96
2	12+17	12+21	5R	8R	12
3	11+91	12+07	15R	20R	80
4	11+79	11+93	6R	18R	168
5	11+16	11+69	6R	18R	636
6	09+31	11+14	5R	19R	2590
7	09+14	09+33	5R	19R	266
8	08+97	09+08	4R	18R	154
9	08+78	08+90	7R	18R	132
10	08+67	08+91	7L	16L	288
11	09+02	09+08	12L	22L	60
12	09+15	09+27	10L	22L	144
13	09+34	09+43	10L	22L	108
14	09+53	10+31	9L	19L	780
15	10+06	10+25	5L	5R	190
16	10+26	10+31	5L	5R	50
17	10+31	10+78	5R	19L	1128
18	10+81	11+21	6L	19L	520
19	11+86	12+17	7L	18L	341
TOTAL					7743

100% CONSTRUCTION DOCUMENTS



Parisi
TRANSPORTATION CONSULTING

800 Bancroft Way, Ste 203
Berkeley, CA 94710
(510) 343-6400


DESIGNED: BA, DH
CHECKED: AL
APPROVED: DP




CITY OF SAUSALITO
SAFE PATHWAYS TO SCHOOLS NEVADA STREET TRAFFIC CALMING
PAVING PLAN



REVISIONS		DATE	SCALE
NO.	DESCRIPTION	04/28/2022	1" = 20'
		PTC PROJECT NO.	20020
		DRAWING	C-2
		SHEET NO.	6 OF 14

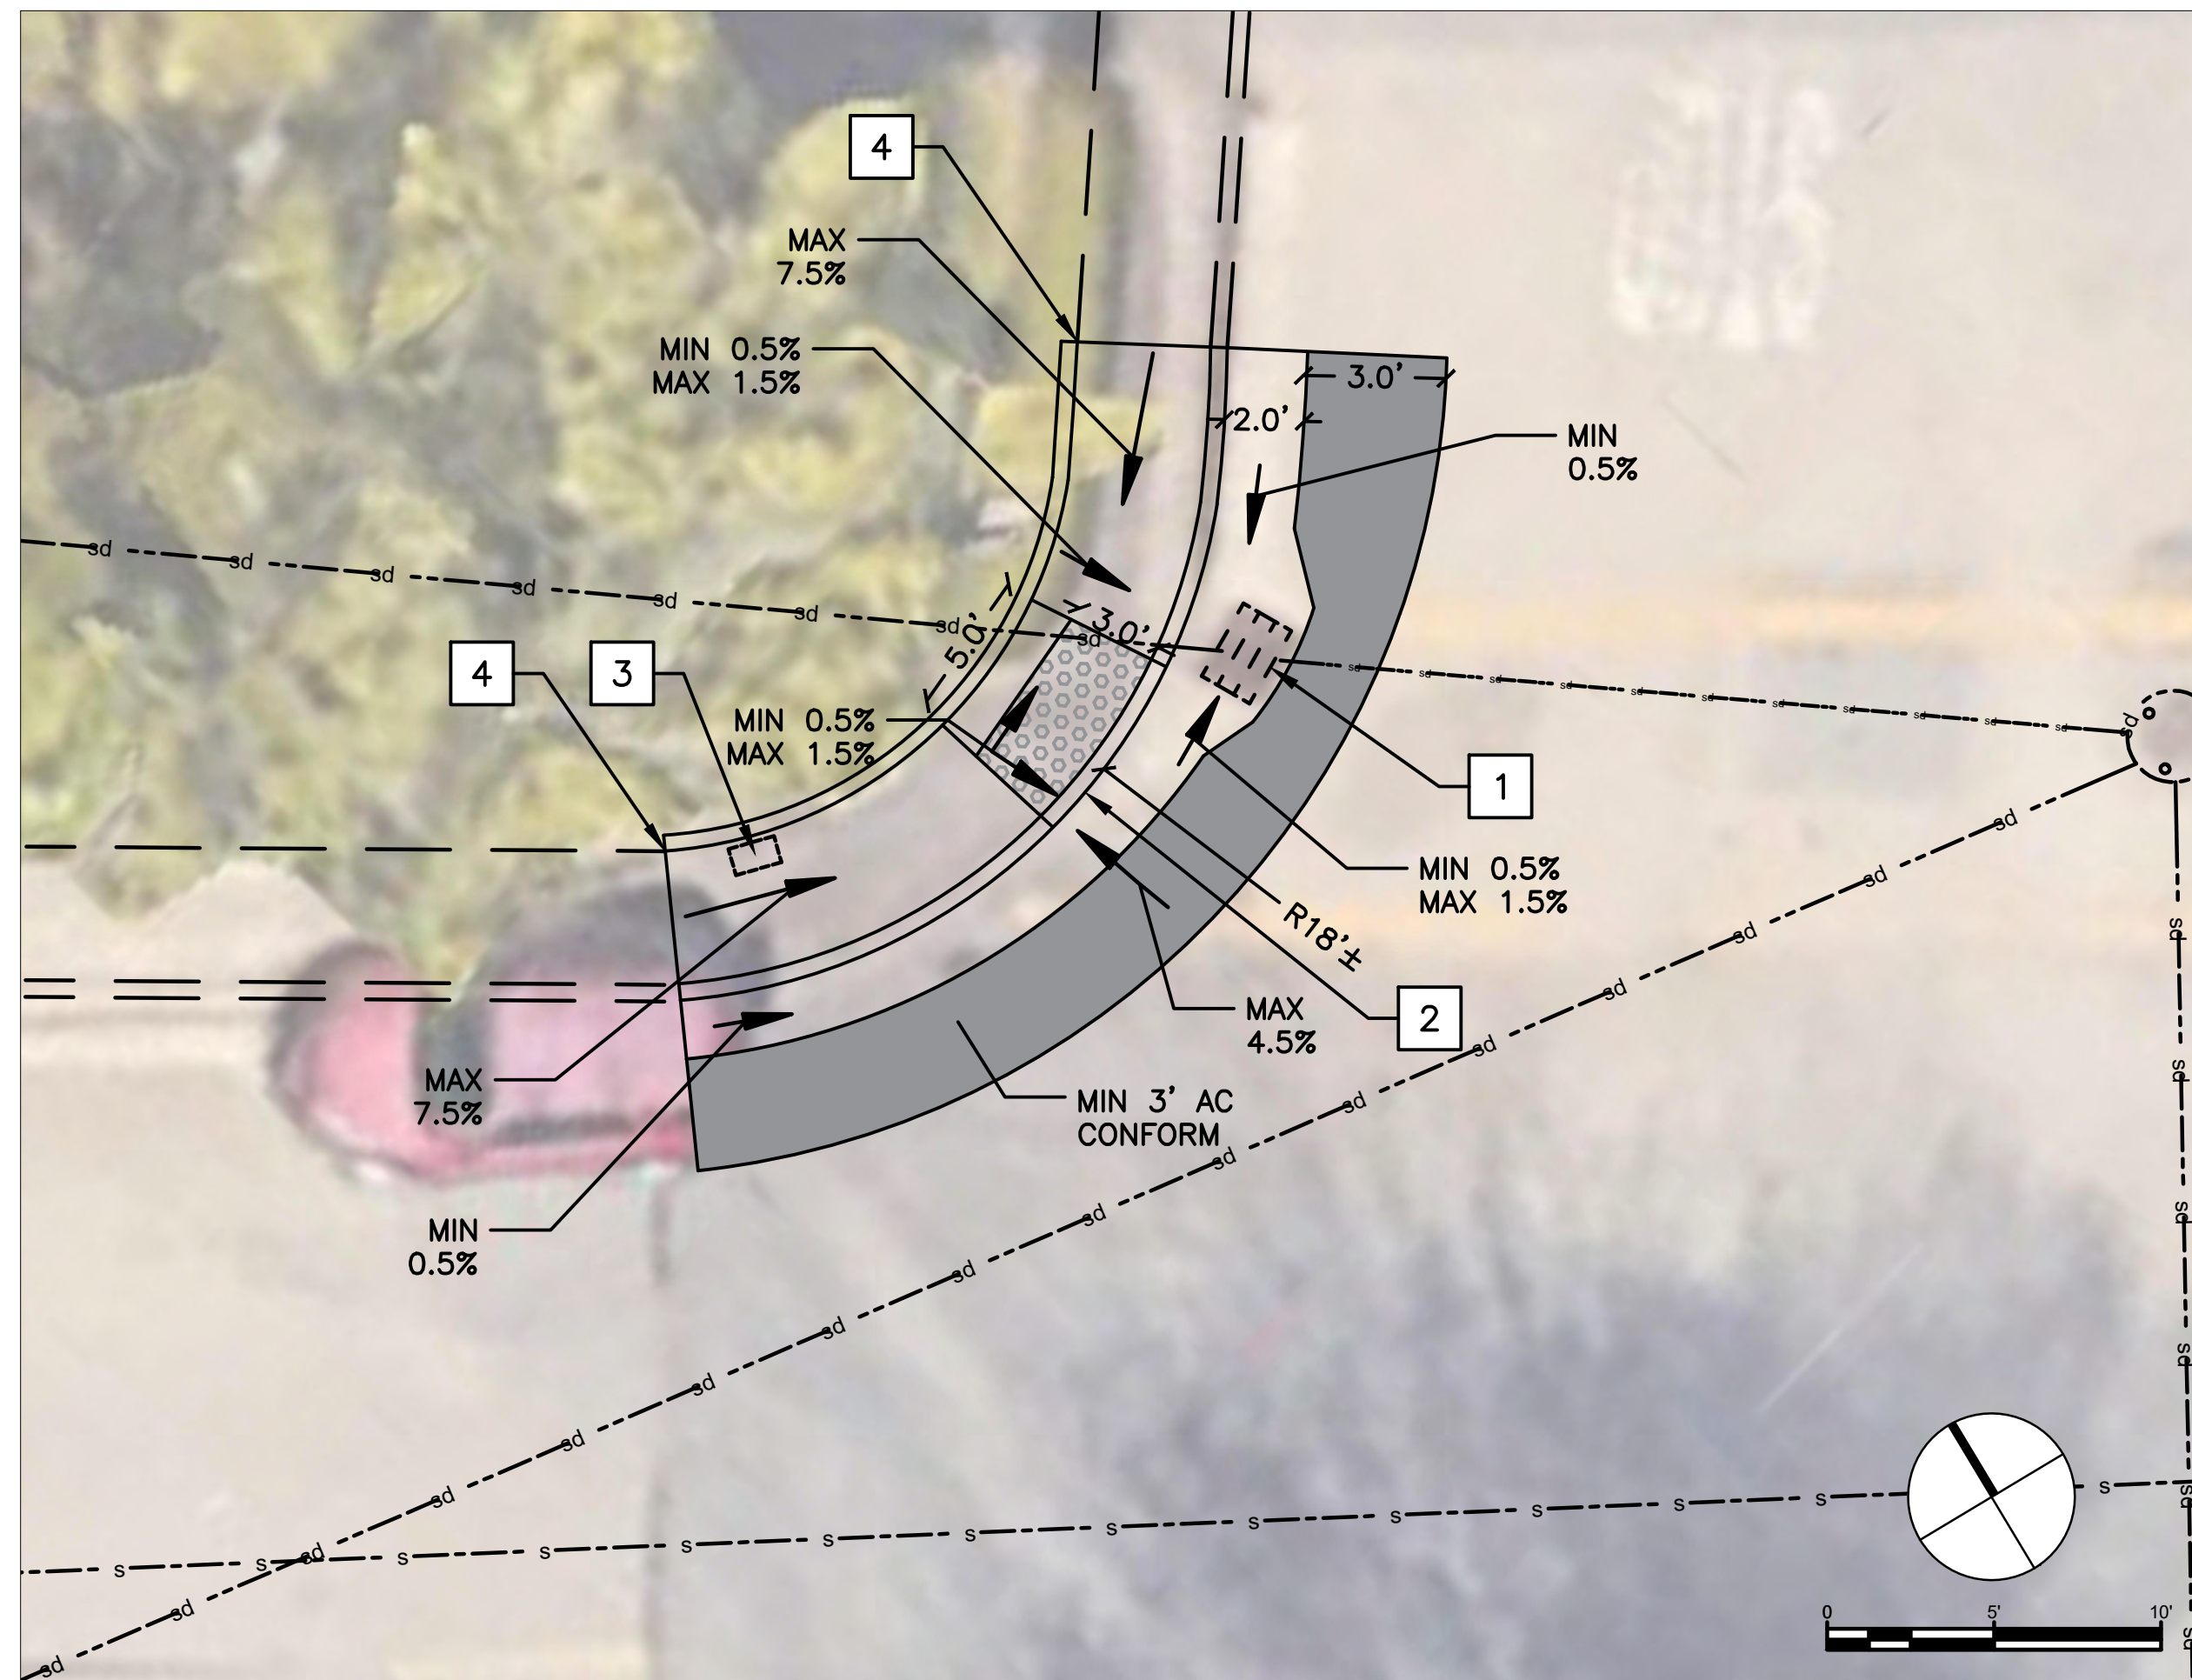

DETAIL 1: CASE C RAMP
NEVADA ST & TOMALES ST CURB NW CORNER
PLAN VIEW

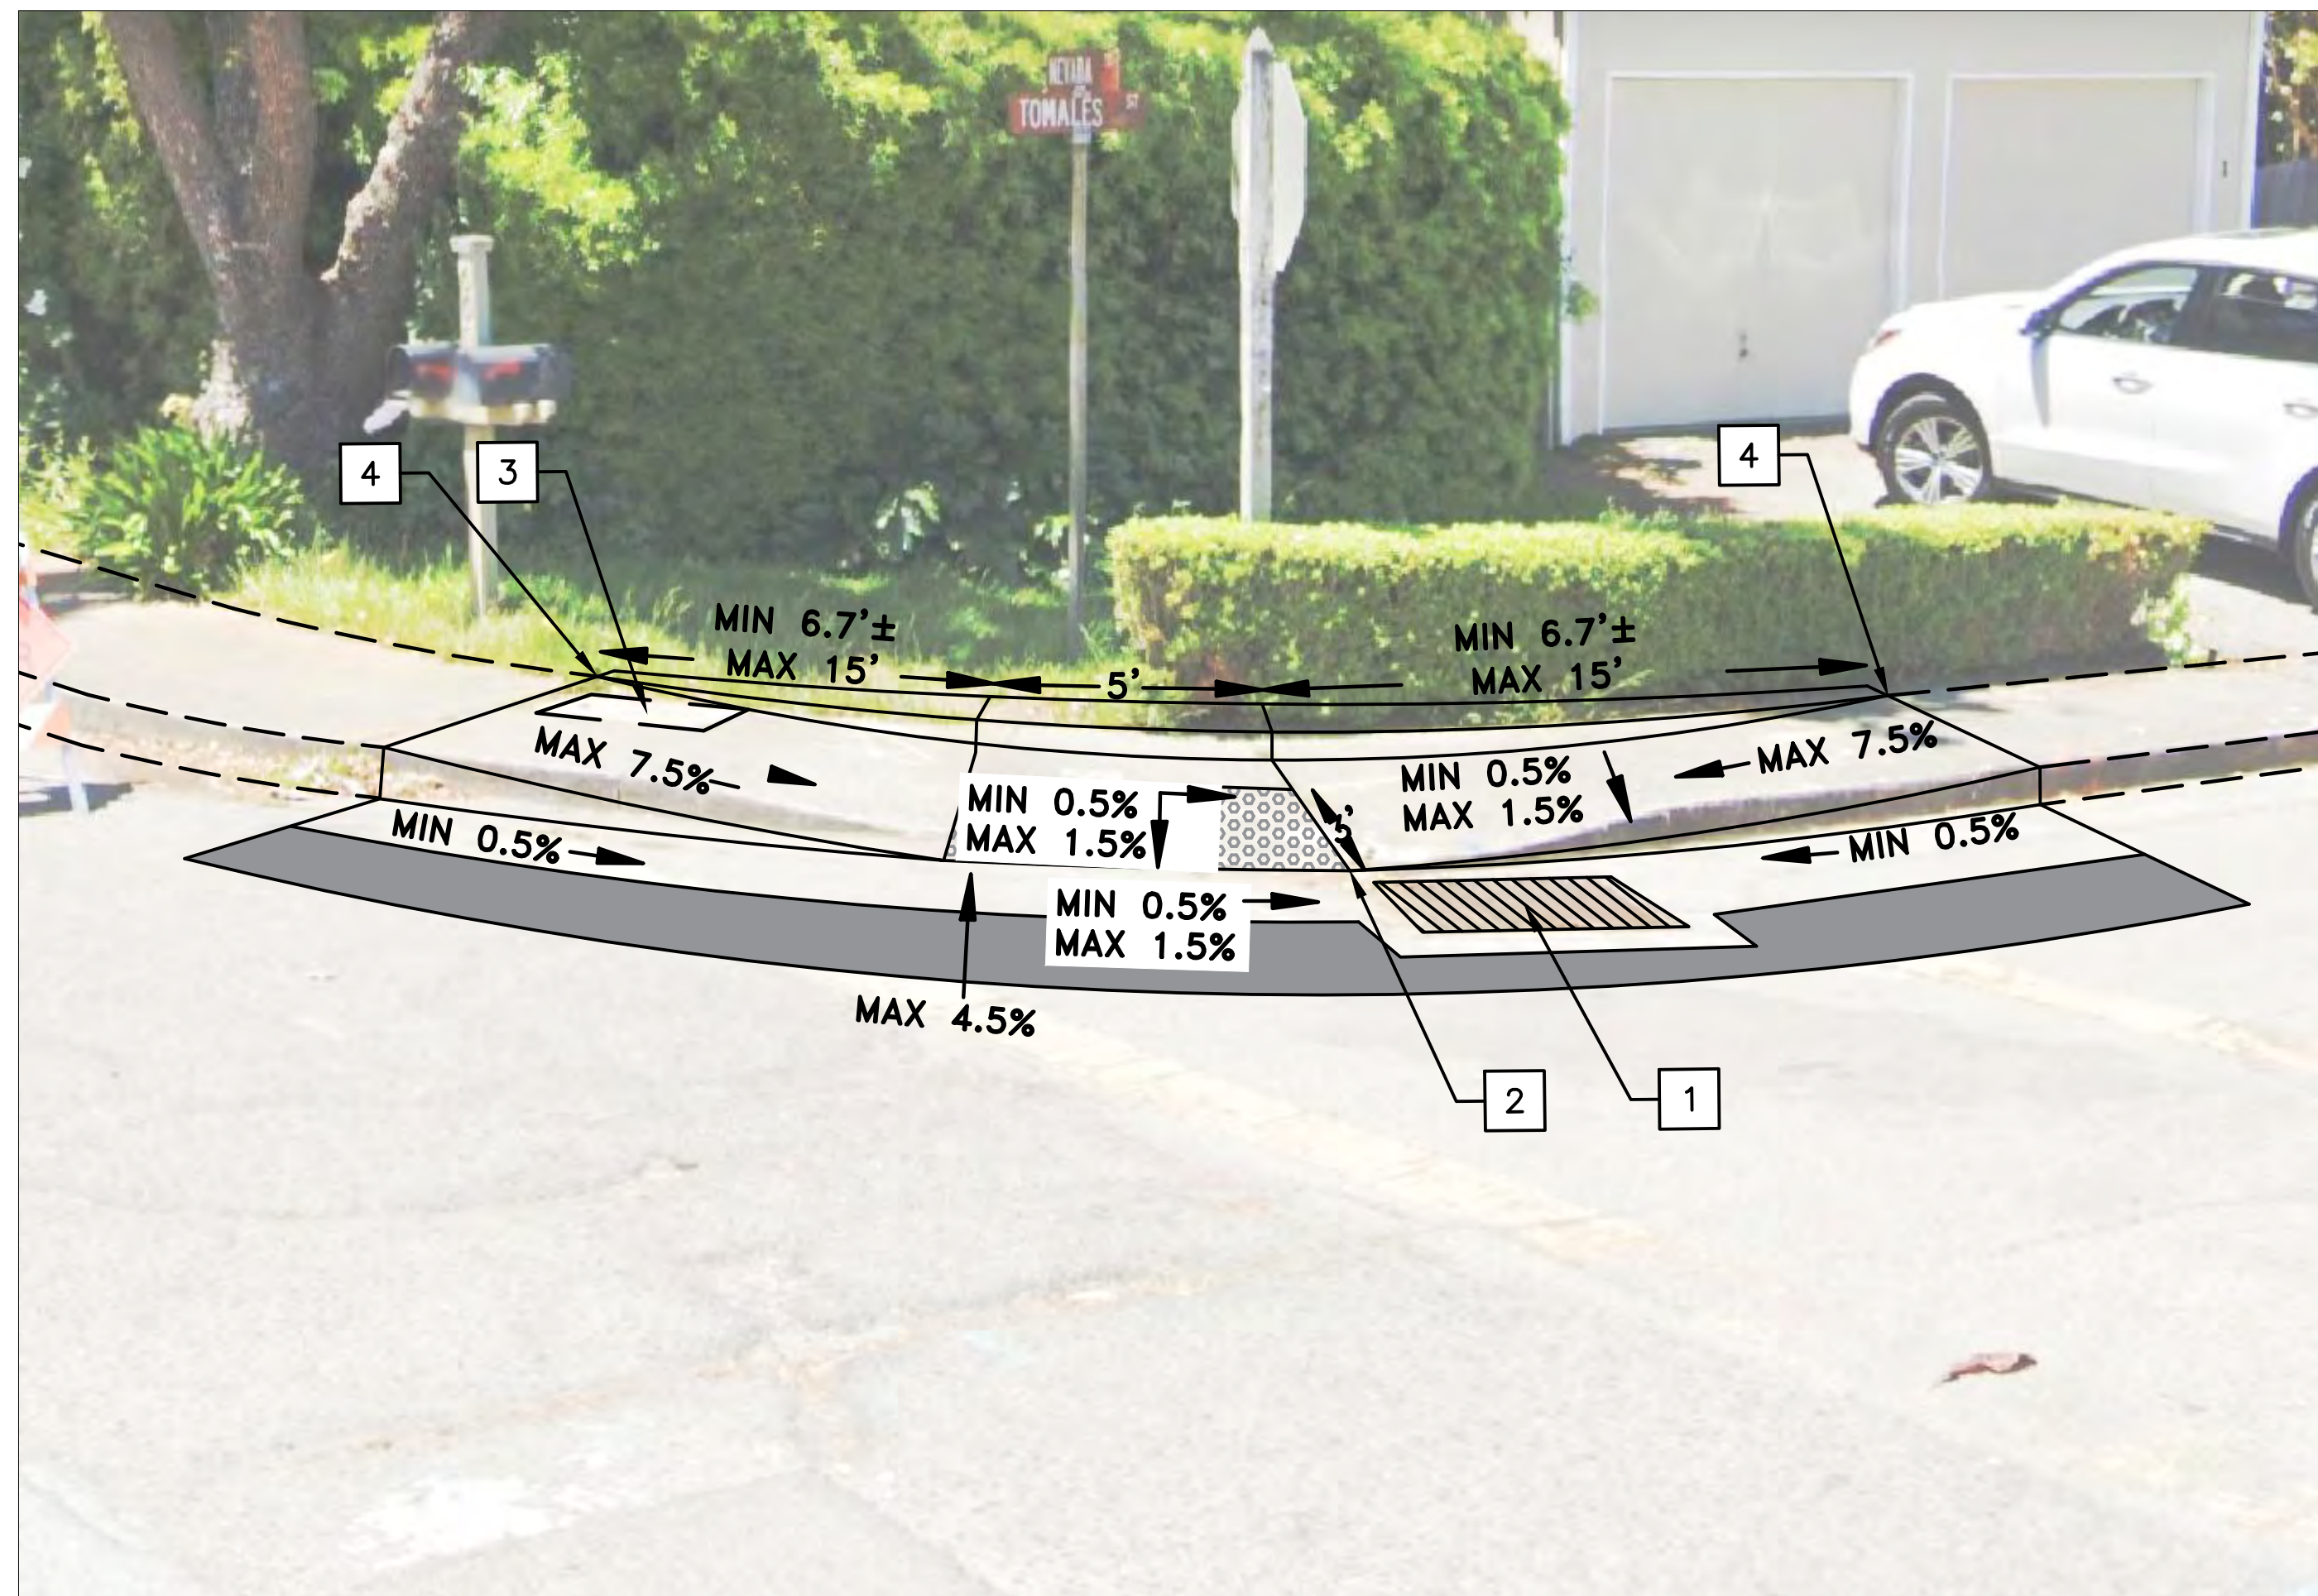

DETAIL 2: CASE C RAMP
NEVADA ST & TOMALES ST CURB NW CORNER
PERSPECTIVE VIEW

GENERAL NOTES (THIS SHEET ONLY)

1. CONTRACTOR TO STAKE OUT THE CURB RAMP FOR ENGINEER'S REVIEW PRIOR TO CONSTRUCTION.
2. PROTECT IN PLACE EXISTING UTILITIES

CONSTRUCTION NOTES (THIS SHEET ONLY)

- 1 PROTECT IN PLACE EXISTING TYPE C CATCH BASIN.
- 2 RECONSTRUCT THE CURB RAMP AND GUTTER MONOLITHIC ADJACENT AND ABOVE THE CATCH BASIN.
- 3 LOWER PULL BOX TO NEW FINISHED GRADE.
- 4 MATCH TO EXIST SIDEWALK AT NEAREST JOINT. LIMITS SHOWN ON PLAN AND PERSPECTIVE VIEW ARE FOR ILLUSTRATIVE PURPOSES ONLY. CONTRACTOR SHALL CONFIRM LAYOUT PER THE SLOPES INDICATED.

100% CONSTRUCTION DOCUMENTS

Parisi
TRANSPORTATION CONSULTING

800 Bancroft Way, Ste 203
Berkeley, CA 94710
(510) 343-6400

DRAWN: BA, DH
CHECKED: AL
DESIGNED: BA
APPROVED: DP




CITY OF SAUSALITO
SAFE PATHWAYS TO SCHOOLS NEVADA STREET TRAFFIC CALMING
CURB RAMP PLAN NEVADA / TOMALES NW CORNER




REVISIONS		DATE	SCALE
		04/28/2022	1" = 20'
		PTC PROJECT NO. 20020	
		DRAWING C-3	
		SHEET NO. 7 OF 14	
NO.	DESCRIPTION		



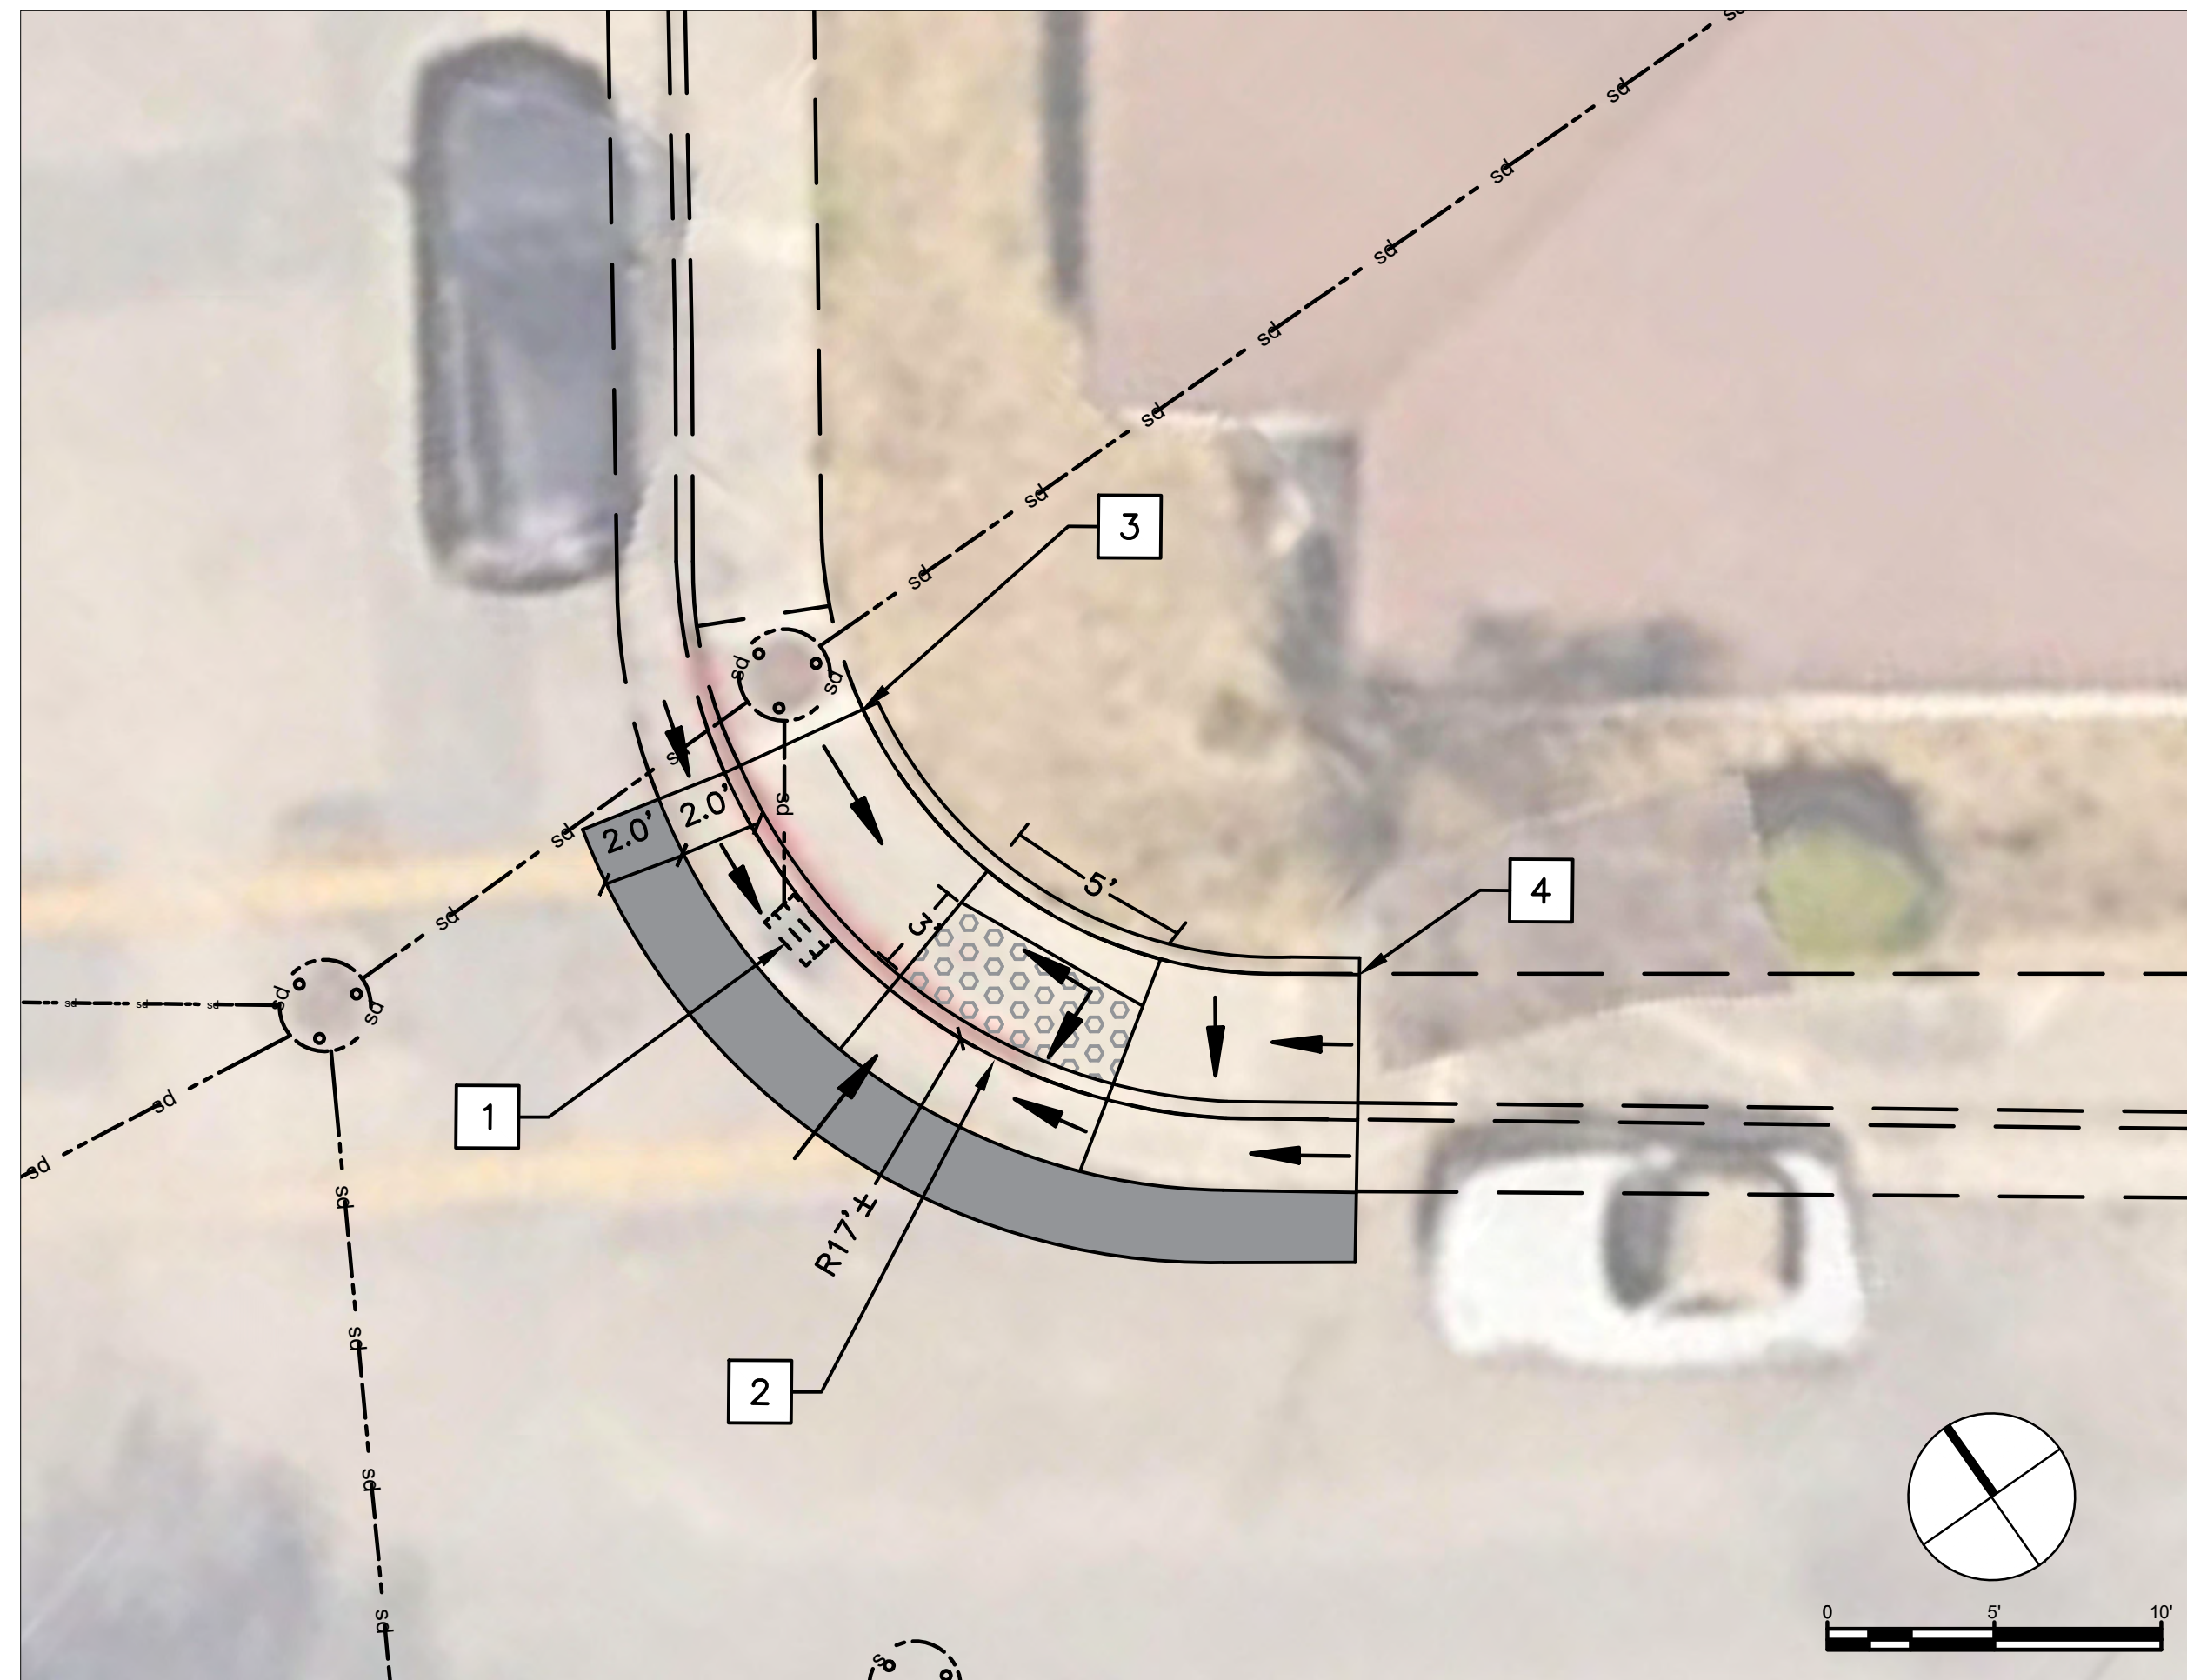

DETAIL 1: CASE C RAMP
NEVADA ST & TOMALES ST CURB NE CORNER
PLAN VIEW

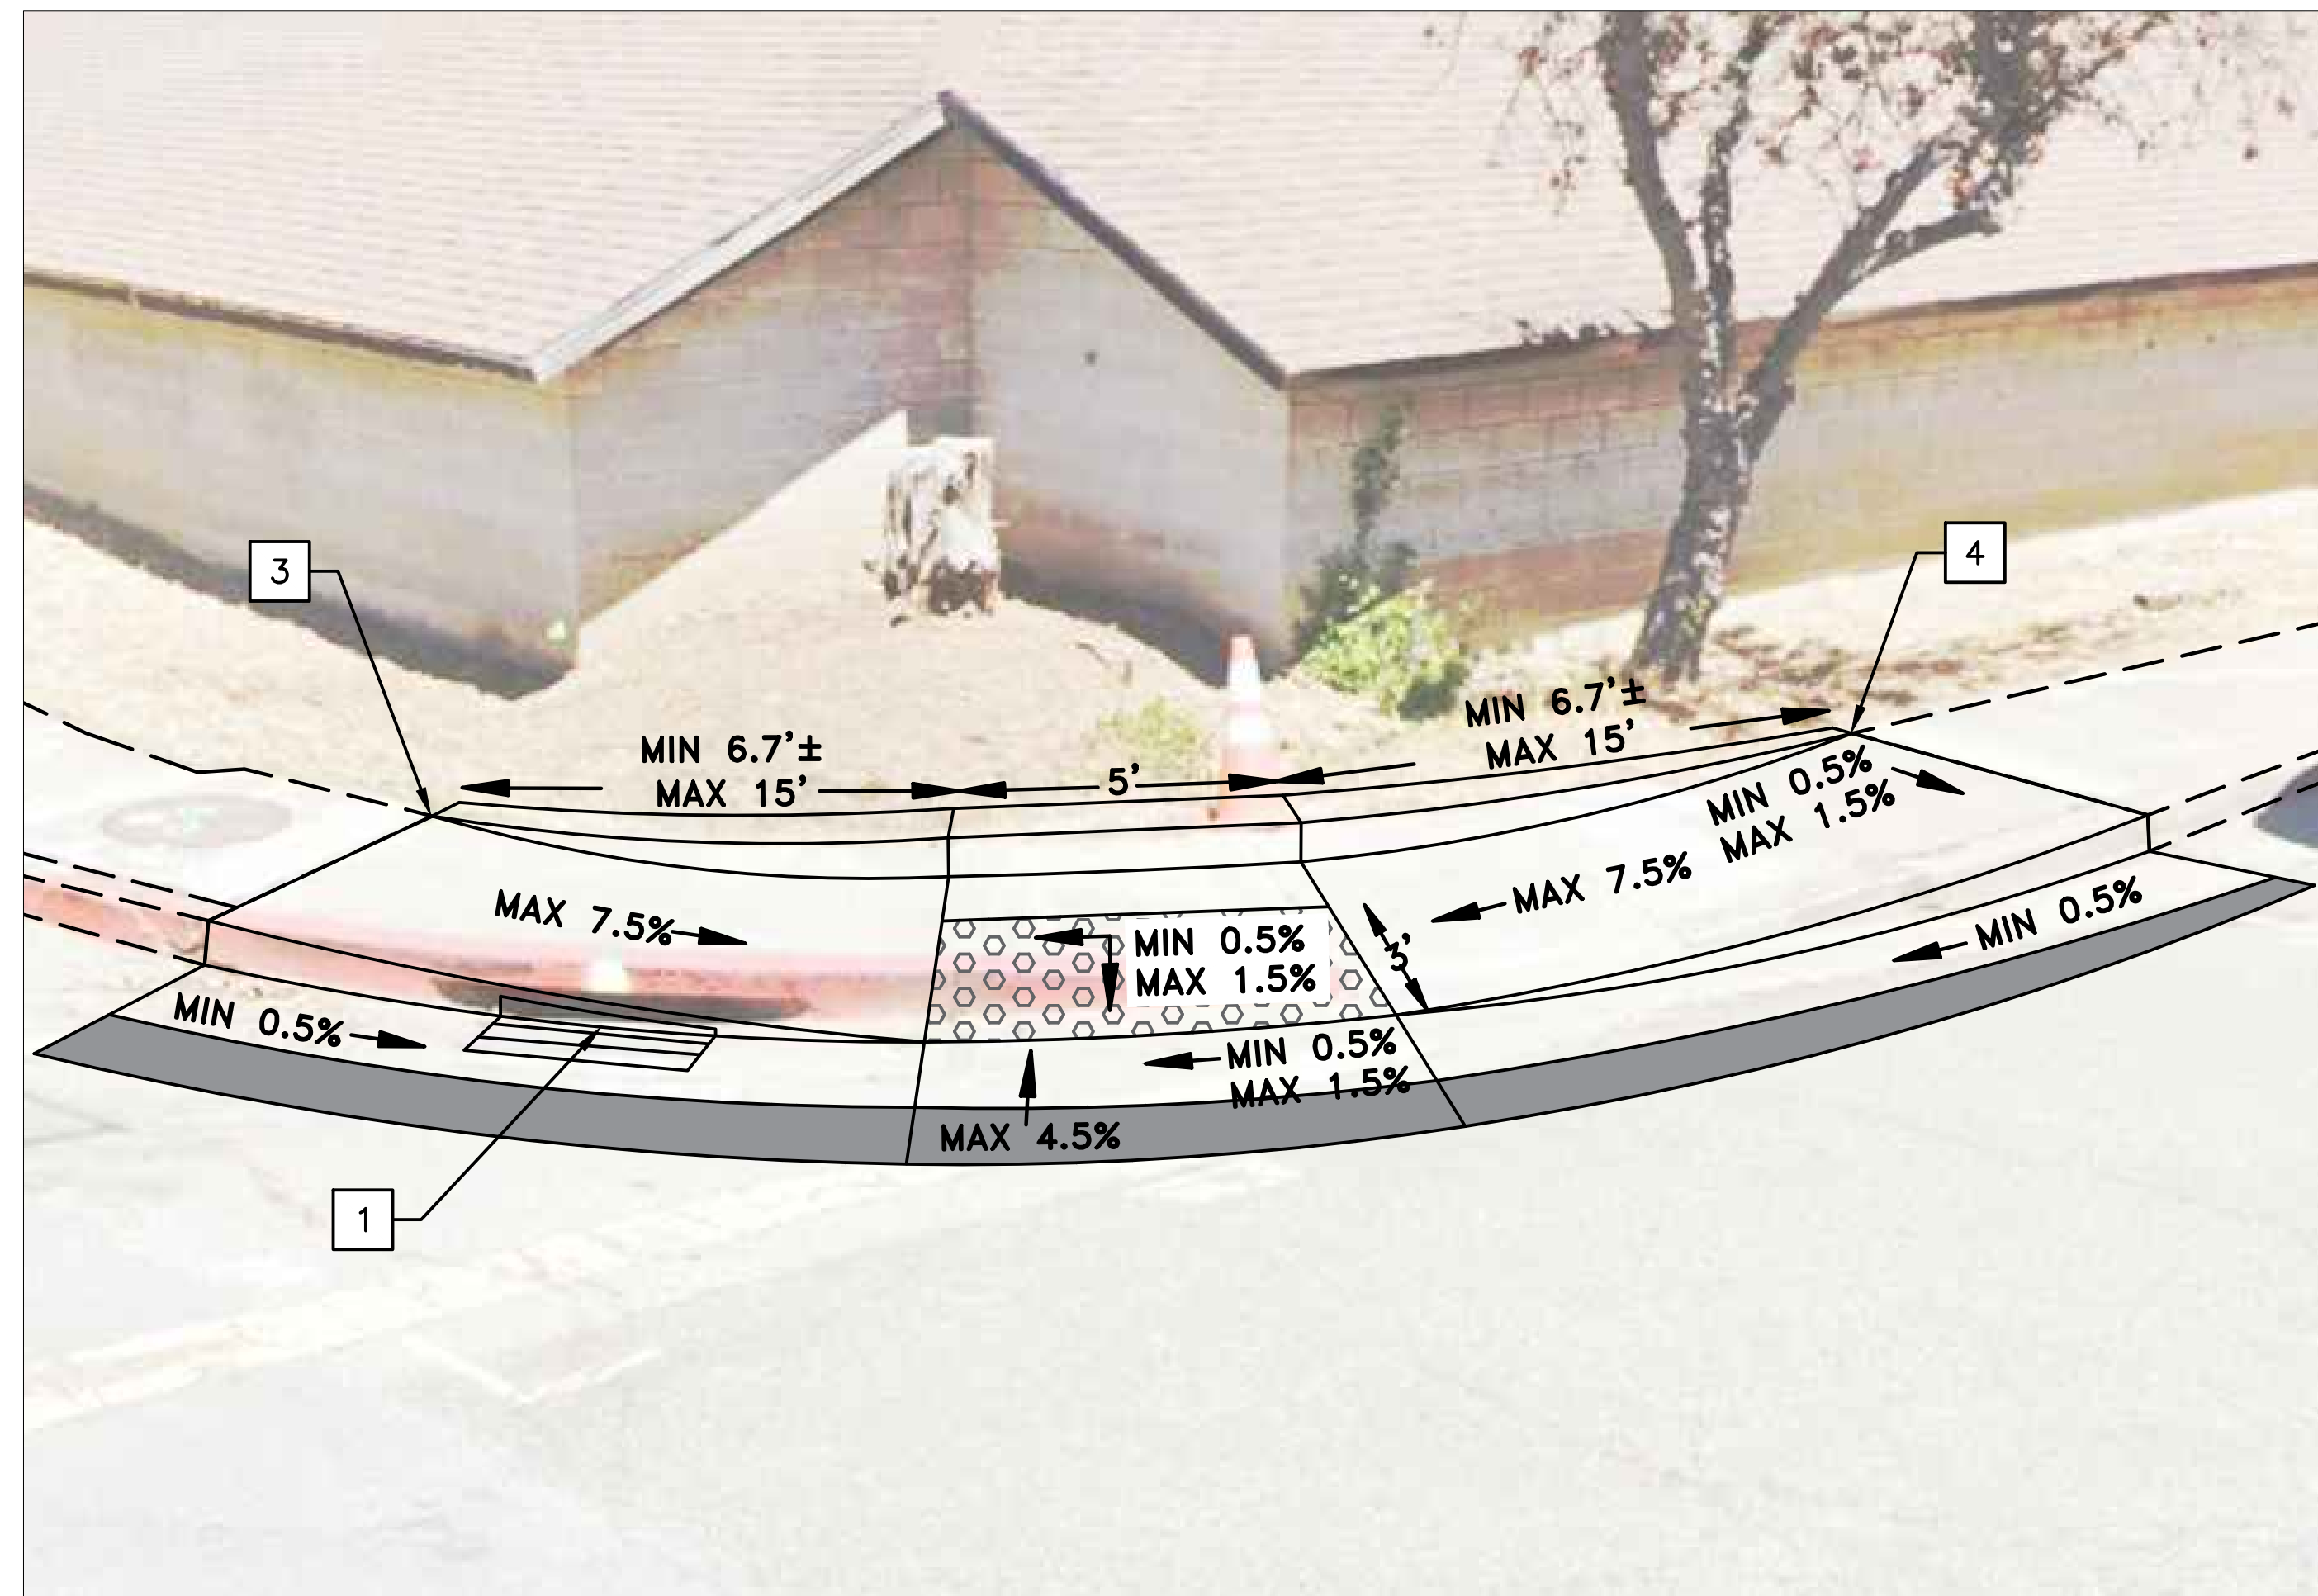

DETAIL 2: CASE C RAMP
NEVADA ST & TOMALES ST CURB NE CORNER
PERSPECTIVE VIEW

GENERAL NOTES (THIS SHEET ONLY)

1. CONTRACTOR TO STAKE OUT THE CURB RAMP FOR ENGINEER'S REVIEW PRIOR TO CONSTRUCTION.
2. PROTECT IN PLACE EXISTING UTILITIES

CONSTRUCTION NOTES (THIS SHEET ONLY)

1. PROTECT IN PLACE EXISTING TYPE C CATCH BASIN. MODIFY Exist CATCH BASIN TO CREATE A MODIFIED TYPE C CATCH BASIN WITH "GALLERY" OPENING AS SHOWN ON MARIN UCS NO. 235 AND 255 SECTION A-A. MAINTAIN MIN 3" CONCRETE COVER.
2. RECONSTRUCT THE CURB RAMP AND GUTTER MONOLITHIC ADJACENT AND ABOVE THE CATCH BASIN.
3. CONFORM TO Exist ELEVATION AT THE MAINTENANCE HOLE SIDEWALK PANEL.
4. MATCH TO Exist SIDEWALK AT NEAREST JOINT. LIMITS SHOWN ON PLAN AND PERSPECTIVE VIEW ARE FOR ILLUSTRATIVE PURPOSES ONLY. CONTRACTOR SHALL CONFIRM LAYOUT PER THE SLOPES INDICATED.

100% CONSTRUCTION DOCUMENTS



Parisi
TRANSPORTATION CONSULTING

800 Bancroft Way, Ste 203
Berkeley, CA 94710
(510) 343-6400


DESIGNED: BA, DH	CHECKED: AL
DESIGNED: BA	APPROVED: DP



CITY OF SAUSALITO
SAFE PATHWAYS TO SCHOOLS NEVADA STREET TRAFFIC CALMING
CURB RAMP PLAN NEVADA / TOMALES NE CORNER




REVISIONS		DATE	SCALE
NO.	DESCRIPTION	04/28/2022	1" = 5'
		PTC PROJECT NO. 20020	
		DRAWING C-4	
		SHEET NO. 8 OF 14	

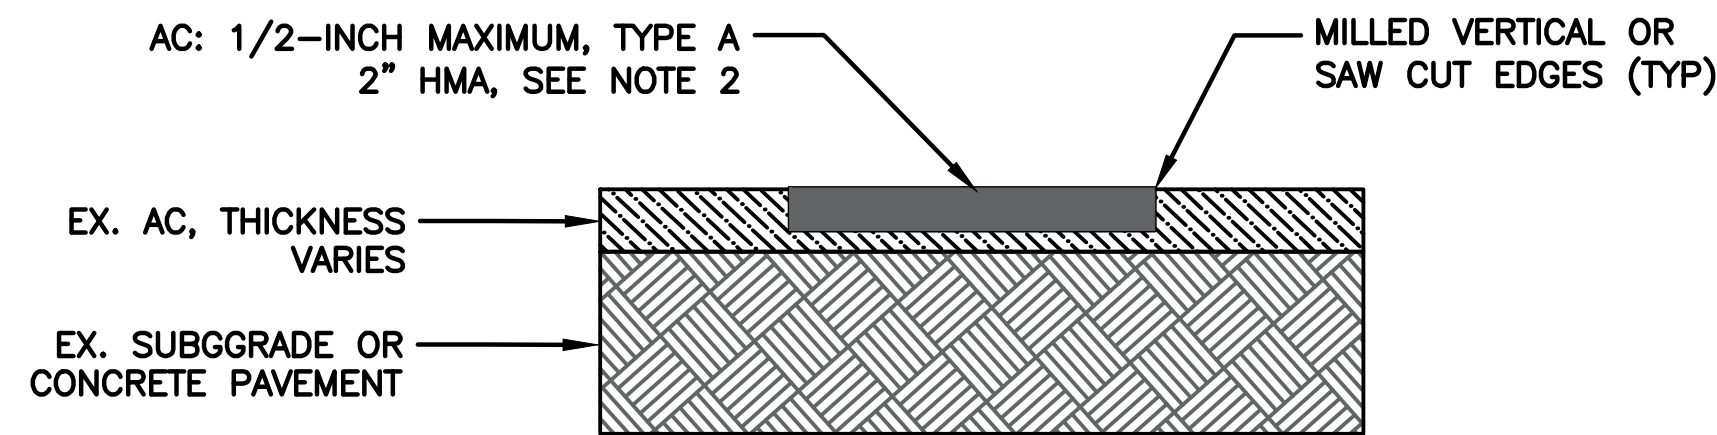

NOTES

1. FOR ASPHALT REPAIR AREAS AND LOCATIONS, REFER TO CONSTRUCTION DRAWINGS
2. IN SOFT SUBGRADE OR SUBGRADE IS EXPOSED DURING ASPHALT REPAIR OPERATIONS, THE CONTRACTOR SHALL SCARIFY AND RECOMPACT THE EX. SUBGRADE IN ACCORDANCE WITH THE SPECIFICATIONS AND AS DIRECTED BY THE ENGINEER.


DETAIL 1
ASPHALT REPAIR – 2 INCHES
 NOT TO SCALE

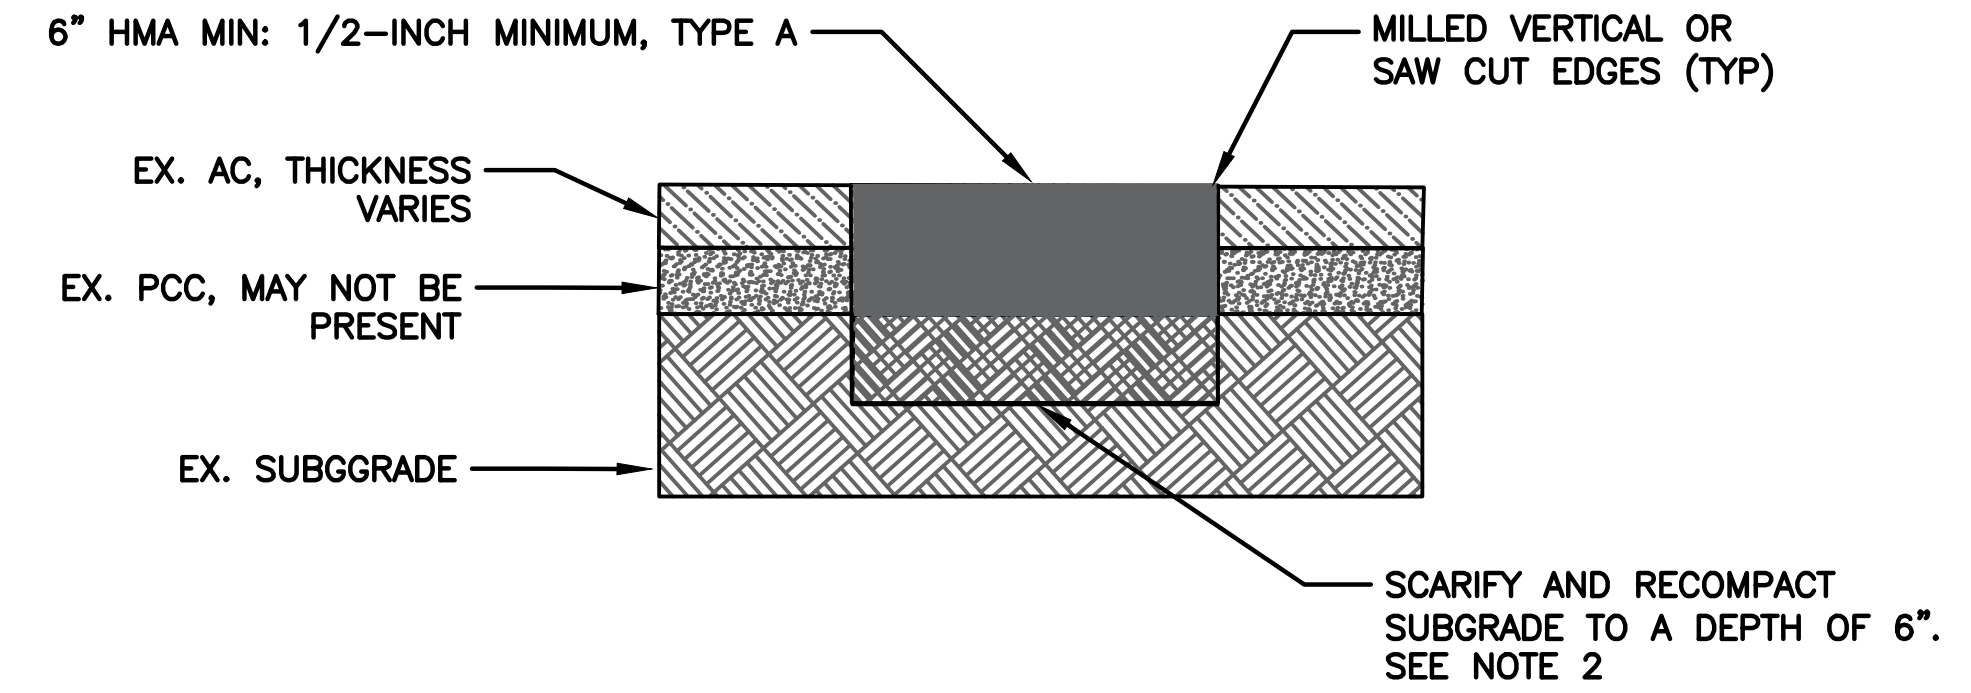

NOTES

1. FOR ASPHALT REPAIR AREAS AND LOCATIONS, REFER TO CONSTRUCTION DRAWINGS
2. IF PCC IS ENCOUNTERED DURING BASE FAILURE REPAIR OPERATIONS, THE CONTRACTOR SHALL FULLY REMOVE THE PCC PRIOR TO SCARIFICATION AND RECOMPACTION
3. IF SOFT SUBGRADE OR SUBGRADE IS EXPOSED DURING ASPHALT REPAIR OPERATIONS, SEE DETAIL 3 THIS SHEET.

DETAIL 2
ASPHALT REPAIR – 6 INCHES
 NOT TO SCALE

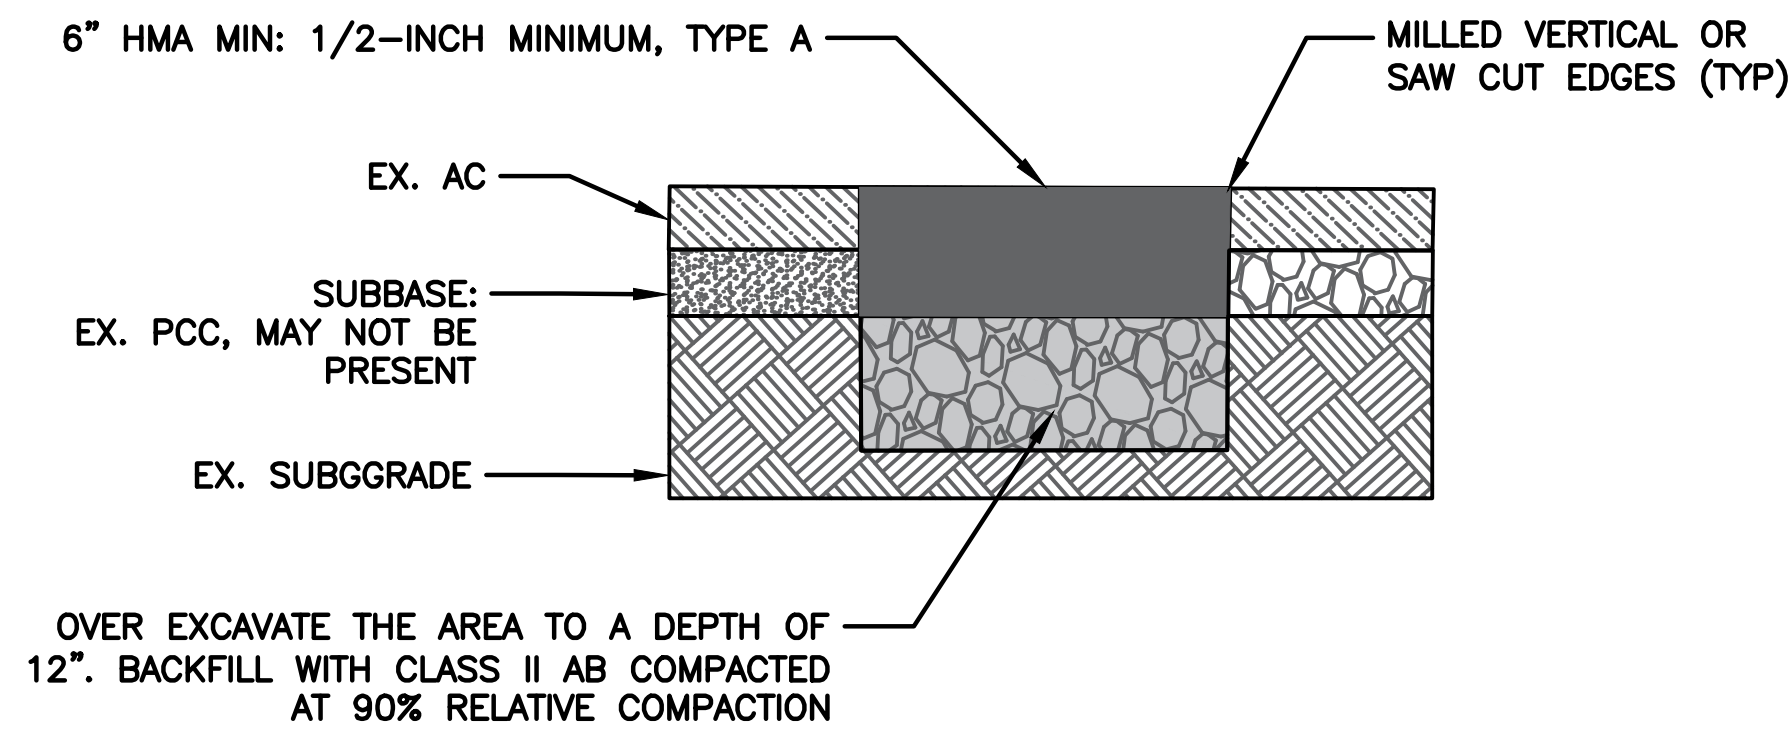

DETAIL 3
SOFT SUBGRADE REPAIR
 NOT TO SCALE

100% CONSTRUCTION DOCUMENTS



Parisi
 TRANSPORTATION CONSULTING
 800 Bancroft Way, Ste 203
 Berkeley, CA 94710
 (510) 343-6400


DESIGNED: BA	CHECKED: AL
APPROVED: BA	APPROVED: DP



CITY OF SAUSALITO
SAFE PATHWAYS TO SCHOOLS NEVADA STREET TRAFFIC CALMING
CONSTRUCTION DETAILS



REVISIONS		DATE	SCALE
NO.	DESCRIPTION	04/28/2022	NTS
		PTC PROJECT NO.	20020
		DRAWING	CD-1
		SHEET NO.	9 OF 14

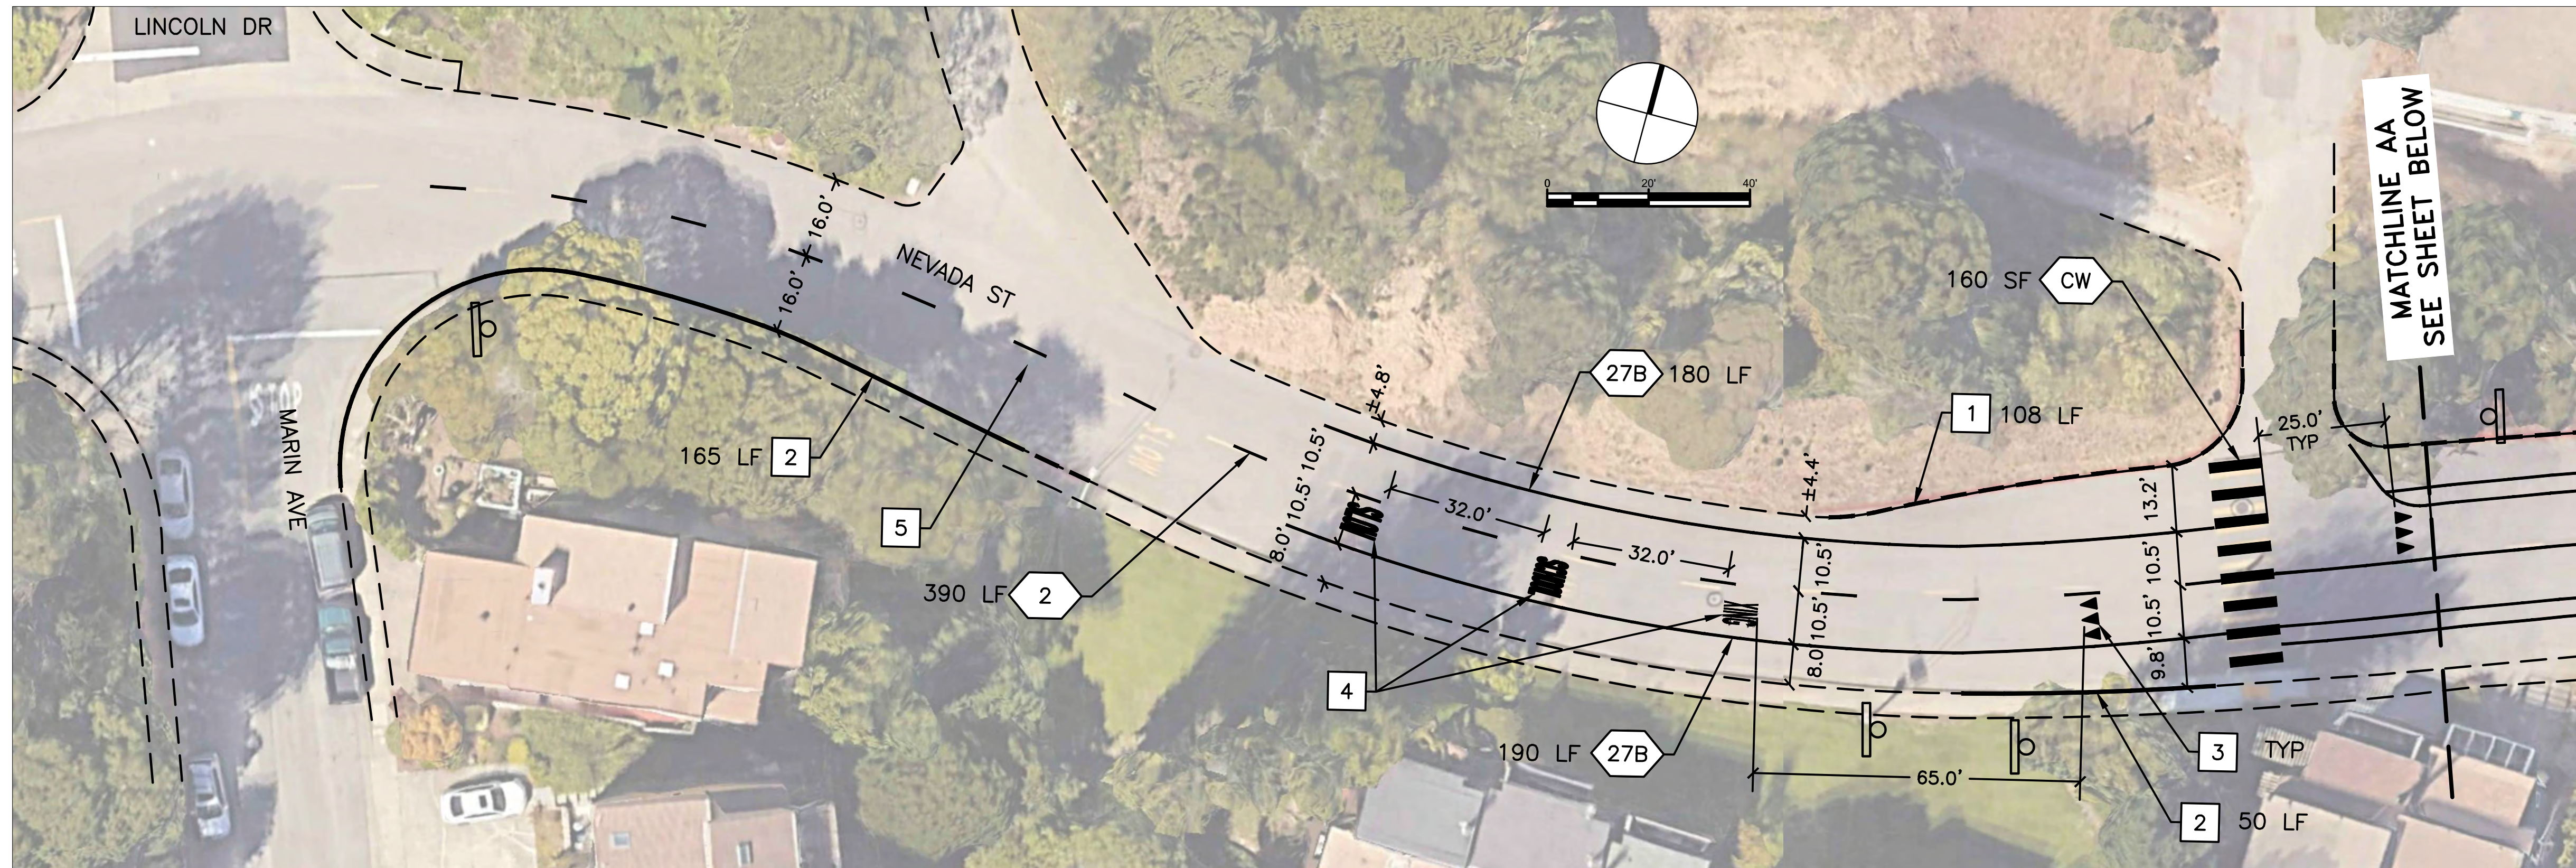


CONSTRUCTION NOTES (THIS SHEET ONLY)

- 1 REFRESH EXISTING RED CURB PAINT
- 2 INSTALL NEW RED CURB PAINT
- 3 INSTALL YIELD PAVEMENT MARKINGS
- 4 INSTALL SLOW SCHOOL XING PAVEMENT MARKING
- 5 INSTALL BLUE REFLECTIVE MARKER
- CW INSTALL NEW YELLOW CROSSWALK

GENERAL NOTES (THIS SHEET ONLY)

1. CONTINENTAL CROSSWALK STRIPE SHALL BE 24" WIDE AND ALIGNED PARALLEL TO THE DIRECTION OF VEHICLE TRAFFIC.
2. CENTER CROSSWALK STRIPES ON THE ROADWAY CENTERLINE. AND THE LANE CENTERLINE. PLACE ALL OTHER CROSSWALK STRIPES AT EQUAL INTERVALS.
3. CONTRACTOR SHALL CAT TRACK TRAFFIC STRIPES AND CROSSWALK FOR REVIEW BY THE CITY PRIOR TO FINAL STRIPING.

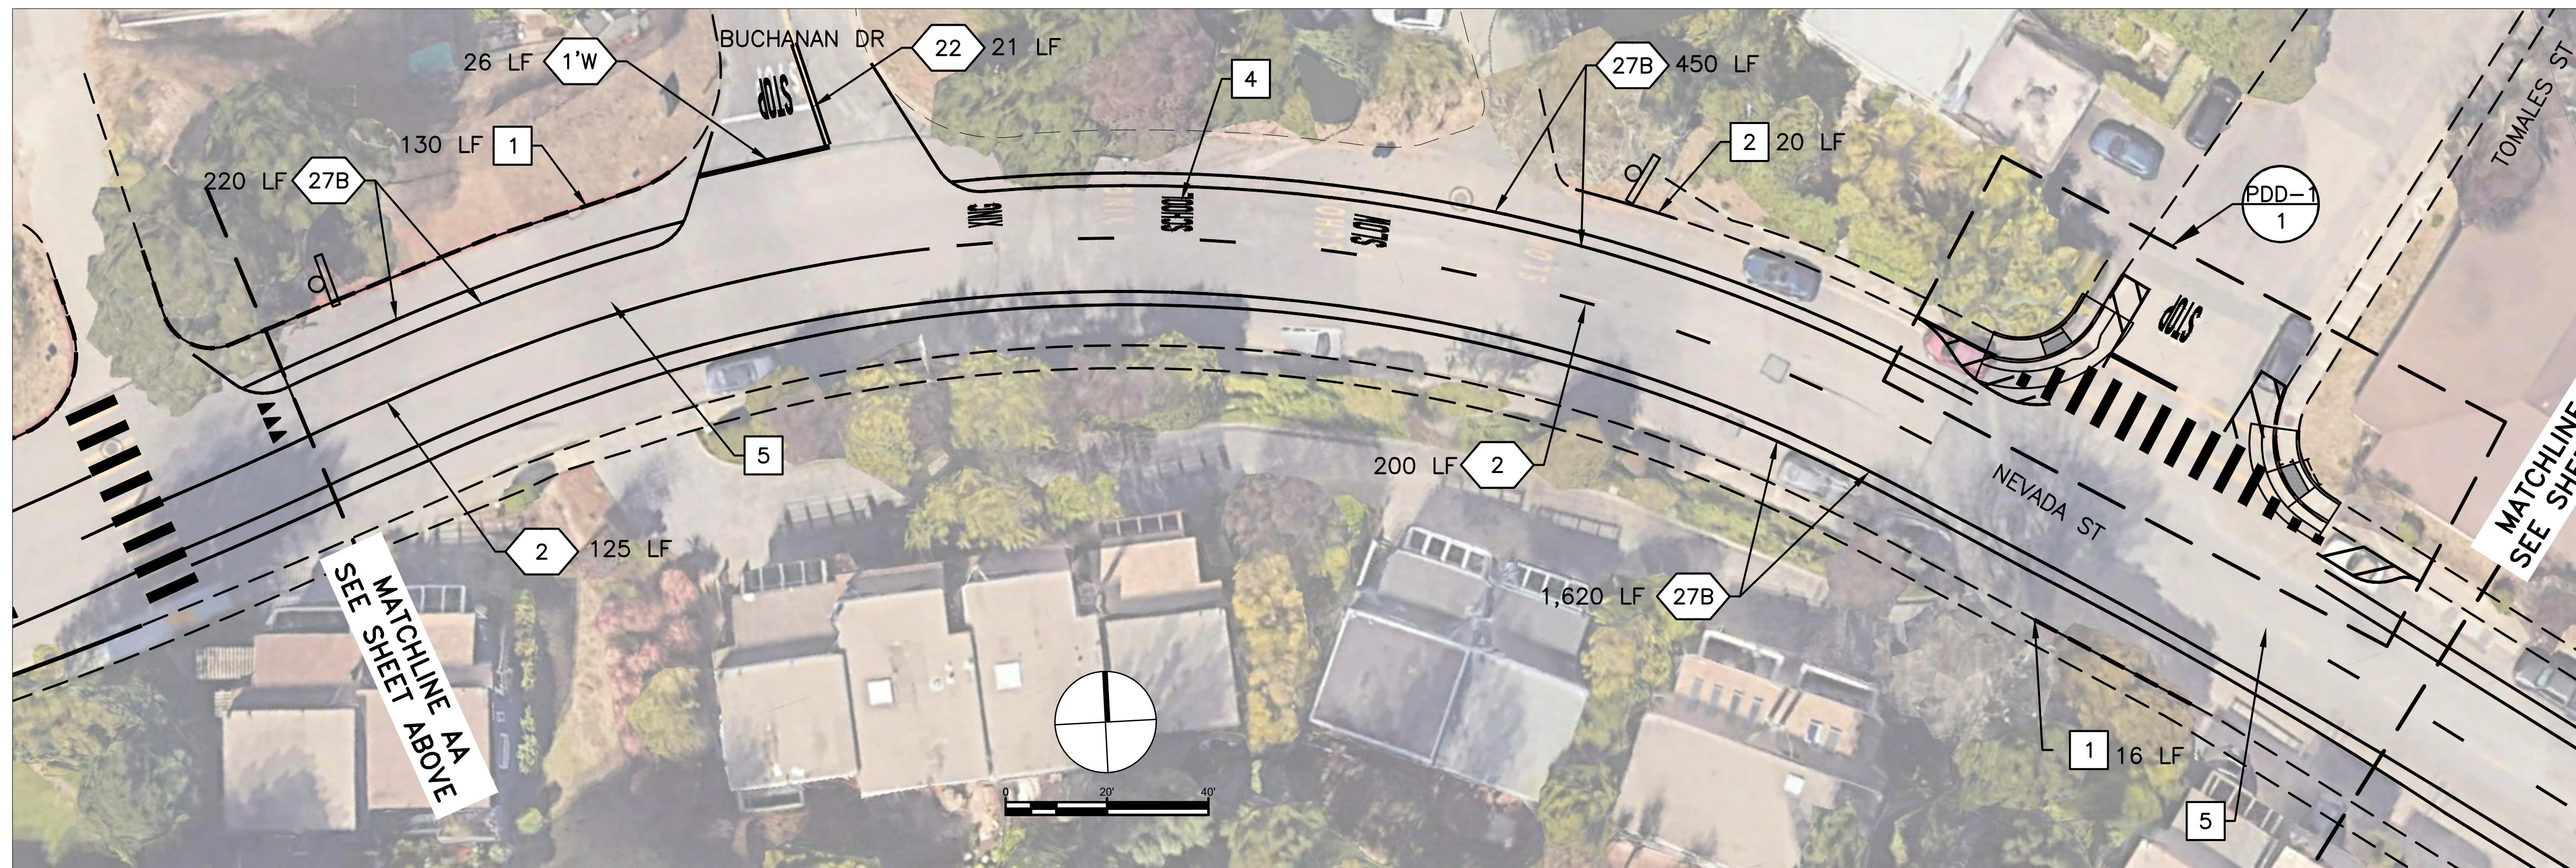

100% CONSTRUCTION DOCUMENTS



Parisi
TRANSPORTATION CONSULTING

800 Bancroft Way, Ste 203
Berkeley, CA 94710
(510) 343-6400


DESIGNED: BA, DH
CHECKED: AL
APPROVED: DP



CITY OF SAUSALITO
SAFE PATHWAYS TO SCHOOLS NEVADA STREET TRAFFIC CALMING
PAVEMENT DELINEATION PLAN



REVISIONS		DATE	SCALE
		04/28/2022	1" = 20'
		PTC PROJECT NO. 20020	
		DRAWING PD-1	
		SHEET NO. 10 OF 14	
NO.	DESCRIPTION		

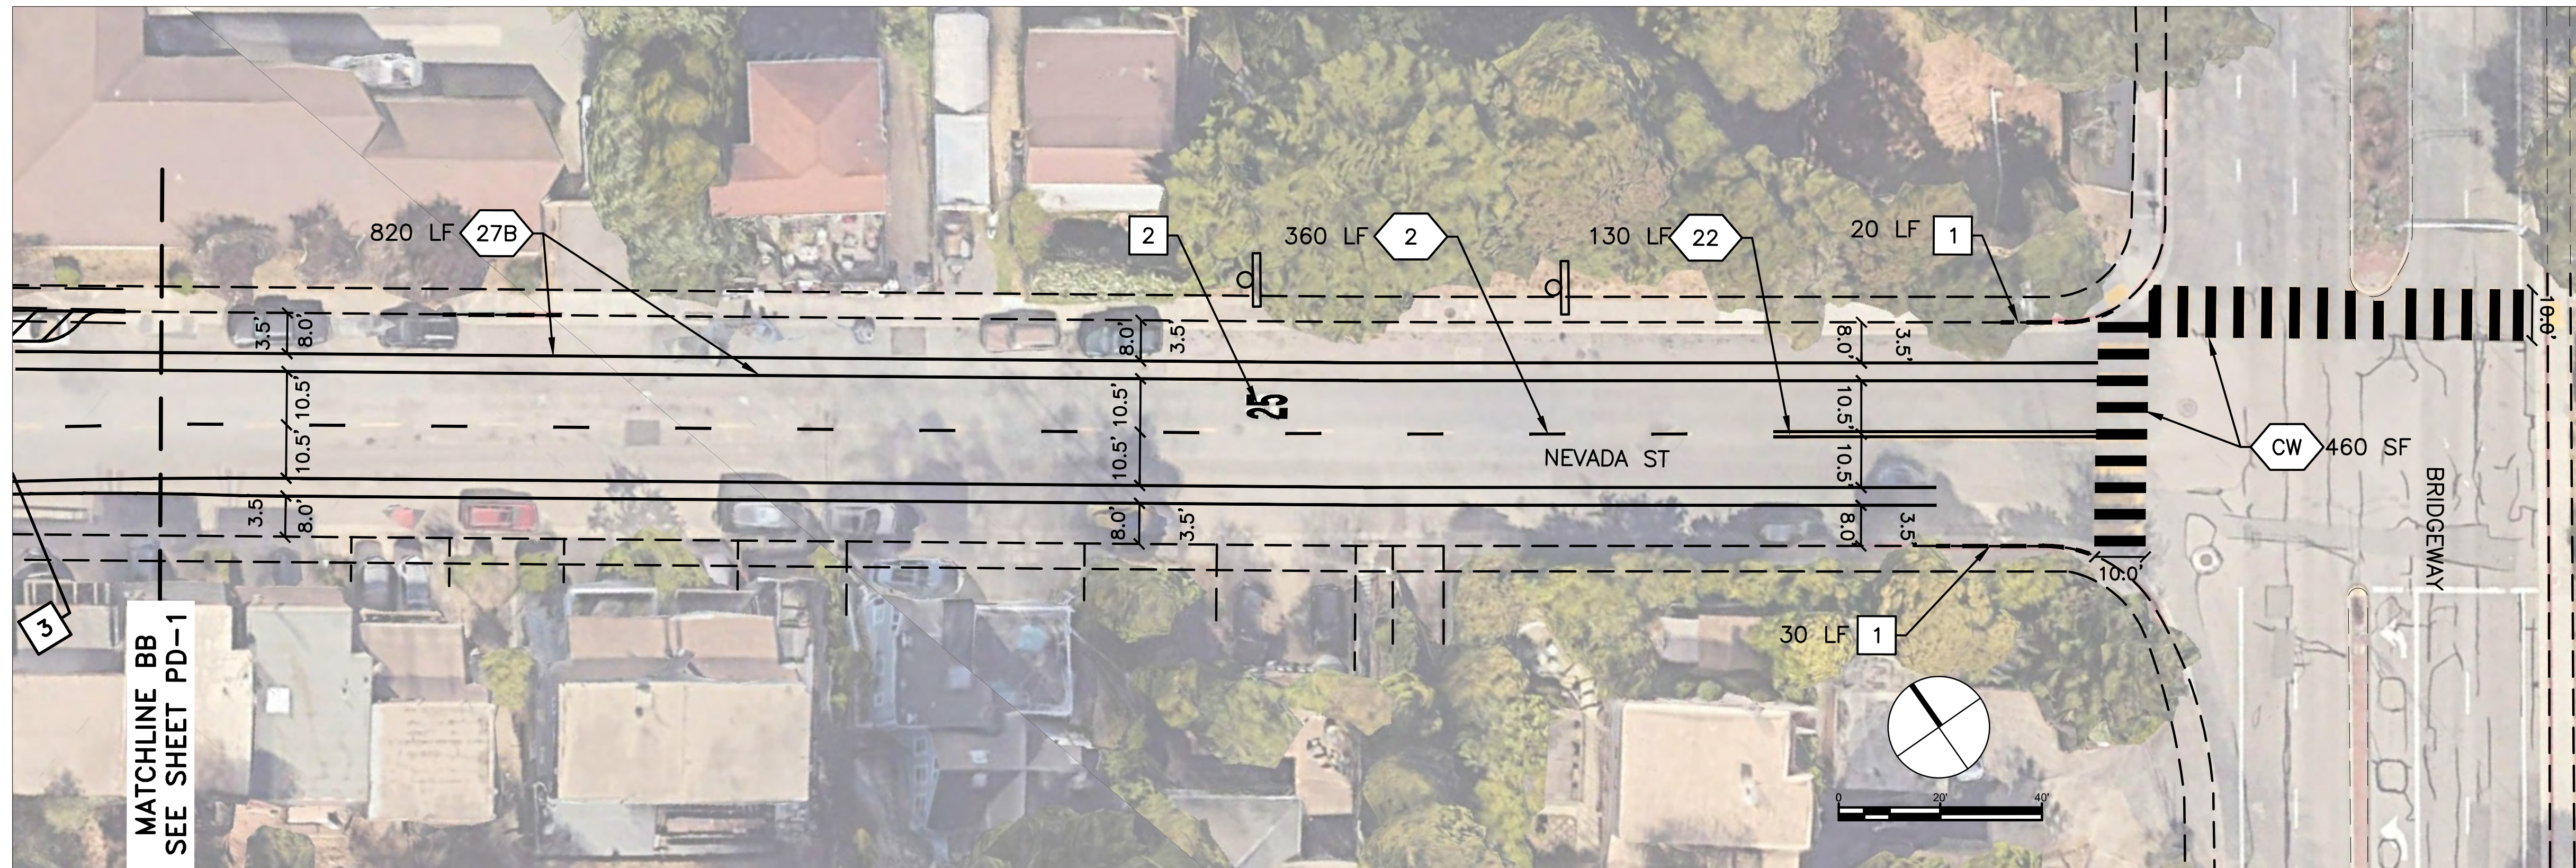

CONSTRUCTION NOTES (THIS SHEET ONLY)

- 1 REFRESH EXISTING RED CURB PAINT
- 2 INSTALL 25 PAVEMENT MARKING
- CW REFRESH Exist YELLOW CROSSWALK

GENERAL NOTES (THIS SHEET ONLY)

1. CONTINENTAL CROSSWALK STRIPE SHALL BE 24" WIDE AND ALIGNED PARALLEL TO THE DIRECTION OF VEHICLE TRAFFIC.
2. CENTER CROSSWALK STRIPES ON THE ROADWAY CENTERLINE, AND THE LANE CENTERLINE. PLACE ALL OTHER CROSSWALK STRIPES AT EQUAL INTERVALS.
3. CONTRACTOR SHALL CAT TRACK TRAFFIC STRIPES AND CROSSWALKS FOR REVIEW BY THE CITY PRIOR TO FINAL STRIPING.

PAVEMENT DELINEATION QUANTITIES

DESCRIPTION	QUANTITY	UNITS
DEMOLITION		
REMOVE DETAIL 1	340	LF
REMOVE DETAIL 22	65	LF
REMOVE SLOW SCHOOL XING PAVEMENT MARKING	44	SF
REMOVE BASIC CROSSWALK	95	LF
REMOVE STAGGERED CROSSWALK	1610	SF
CURB PAINT		
REFRESH EXISTING RED CURB PAINT	320	LF
INSTALL NEW RED CURB PAINT	286	LF

DESCRIPTION	QUANTITY	UNITS
THERMOPLASTIC		
INSTALL DETAIL 2 DASHED YELLOW	1069	LF
INSTALL DETAIL 22 DASHED YELLOW	130	LF
INSTALL DETAIL 27B WHITE	3470	LF
INSTALL 1' WHITE LINE (STOP BAR)	41	SF
INSTALL CONTINENTAL CROSSWALK YELLOW	810	SF
INSTALL STOP PAVEMENT MARKING WHITE	44	SF
INSTALL YIELD PAVEMENT MARKING WHITE	18	SF
INSTALL SLOW SCHOOL XING PAVEMENT MARKING YELLOW	158	LF
INSTALL 25 MPH PAVEMENT MARKING WHITE	17.5	LF
INSTALL PAINTED BULB-OUT 12-IN WHITE STRIPE	200	LF

100% CONSTRUCTION DOCUMENTS



Parisi
TRANSPORTATION CONSULTING

800 Bancroft Way, Ste 203
Berkeley, CA 94710
(510) 343-6400


DRAWN: BA, DH CHECKED: AL
DESIGNED: BA APPROVED: DP



CITY OF SAUSALITO
SAFE PATHWAYS TO SCHOOLS NEVADA STREET TRAFFIC CALMING
PAVEMENT DELINEATION PLAN



REVISIONS		DATE	SCALE
		04/28/2022	1" = 20'
		PTC PROJECT NO.	20020
		DRAWING	PD-2
		SHEET NO.	11 OF 14
NO.	DESCRIPTION		

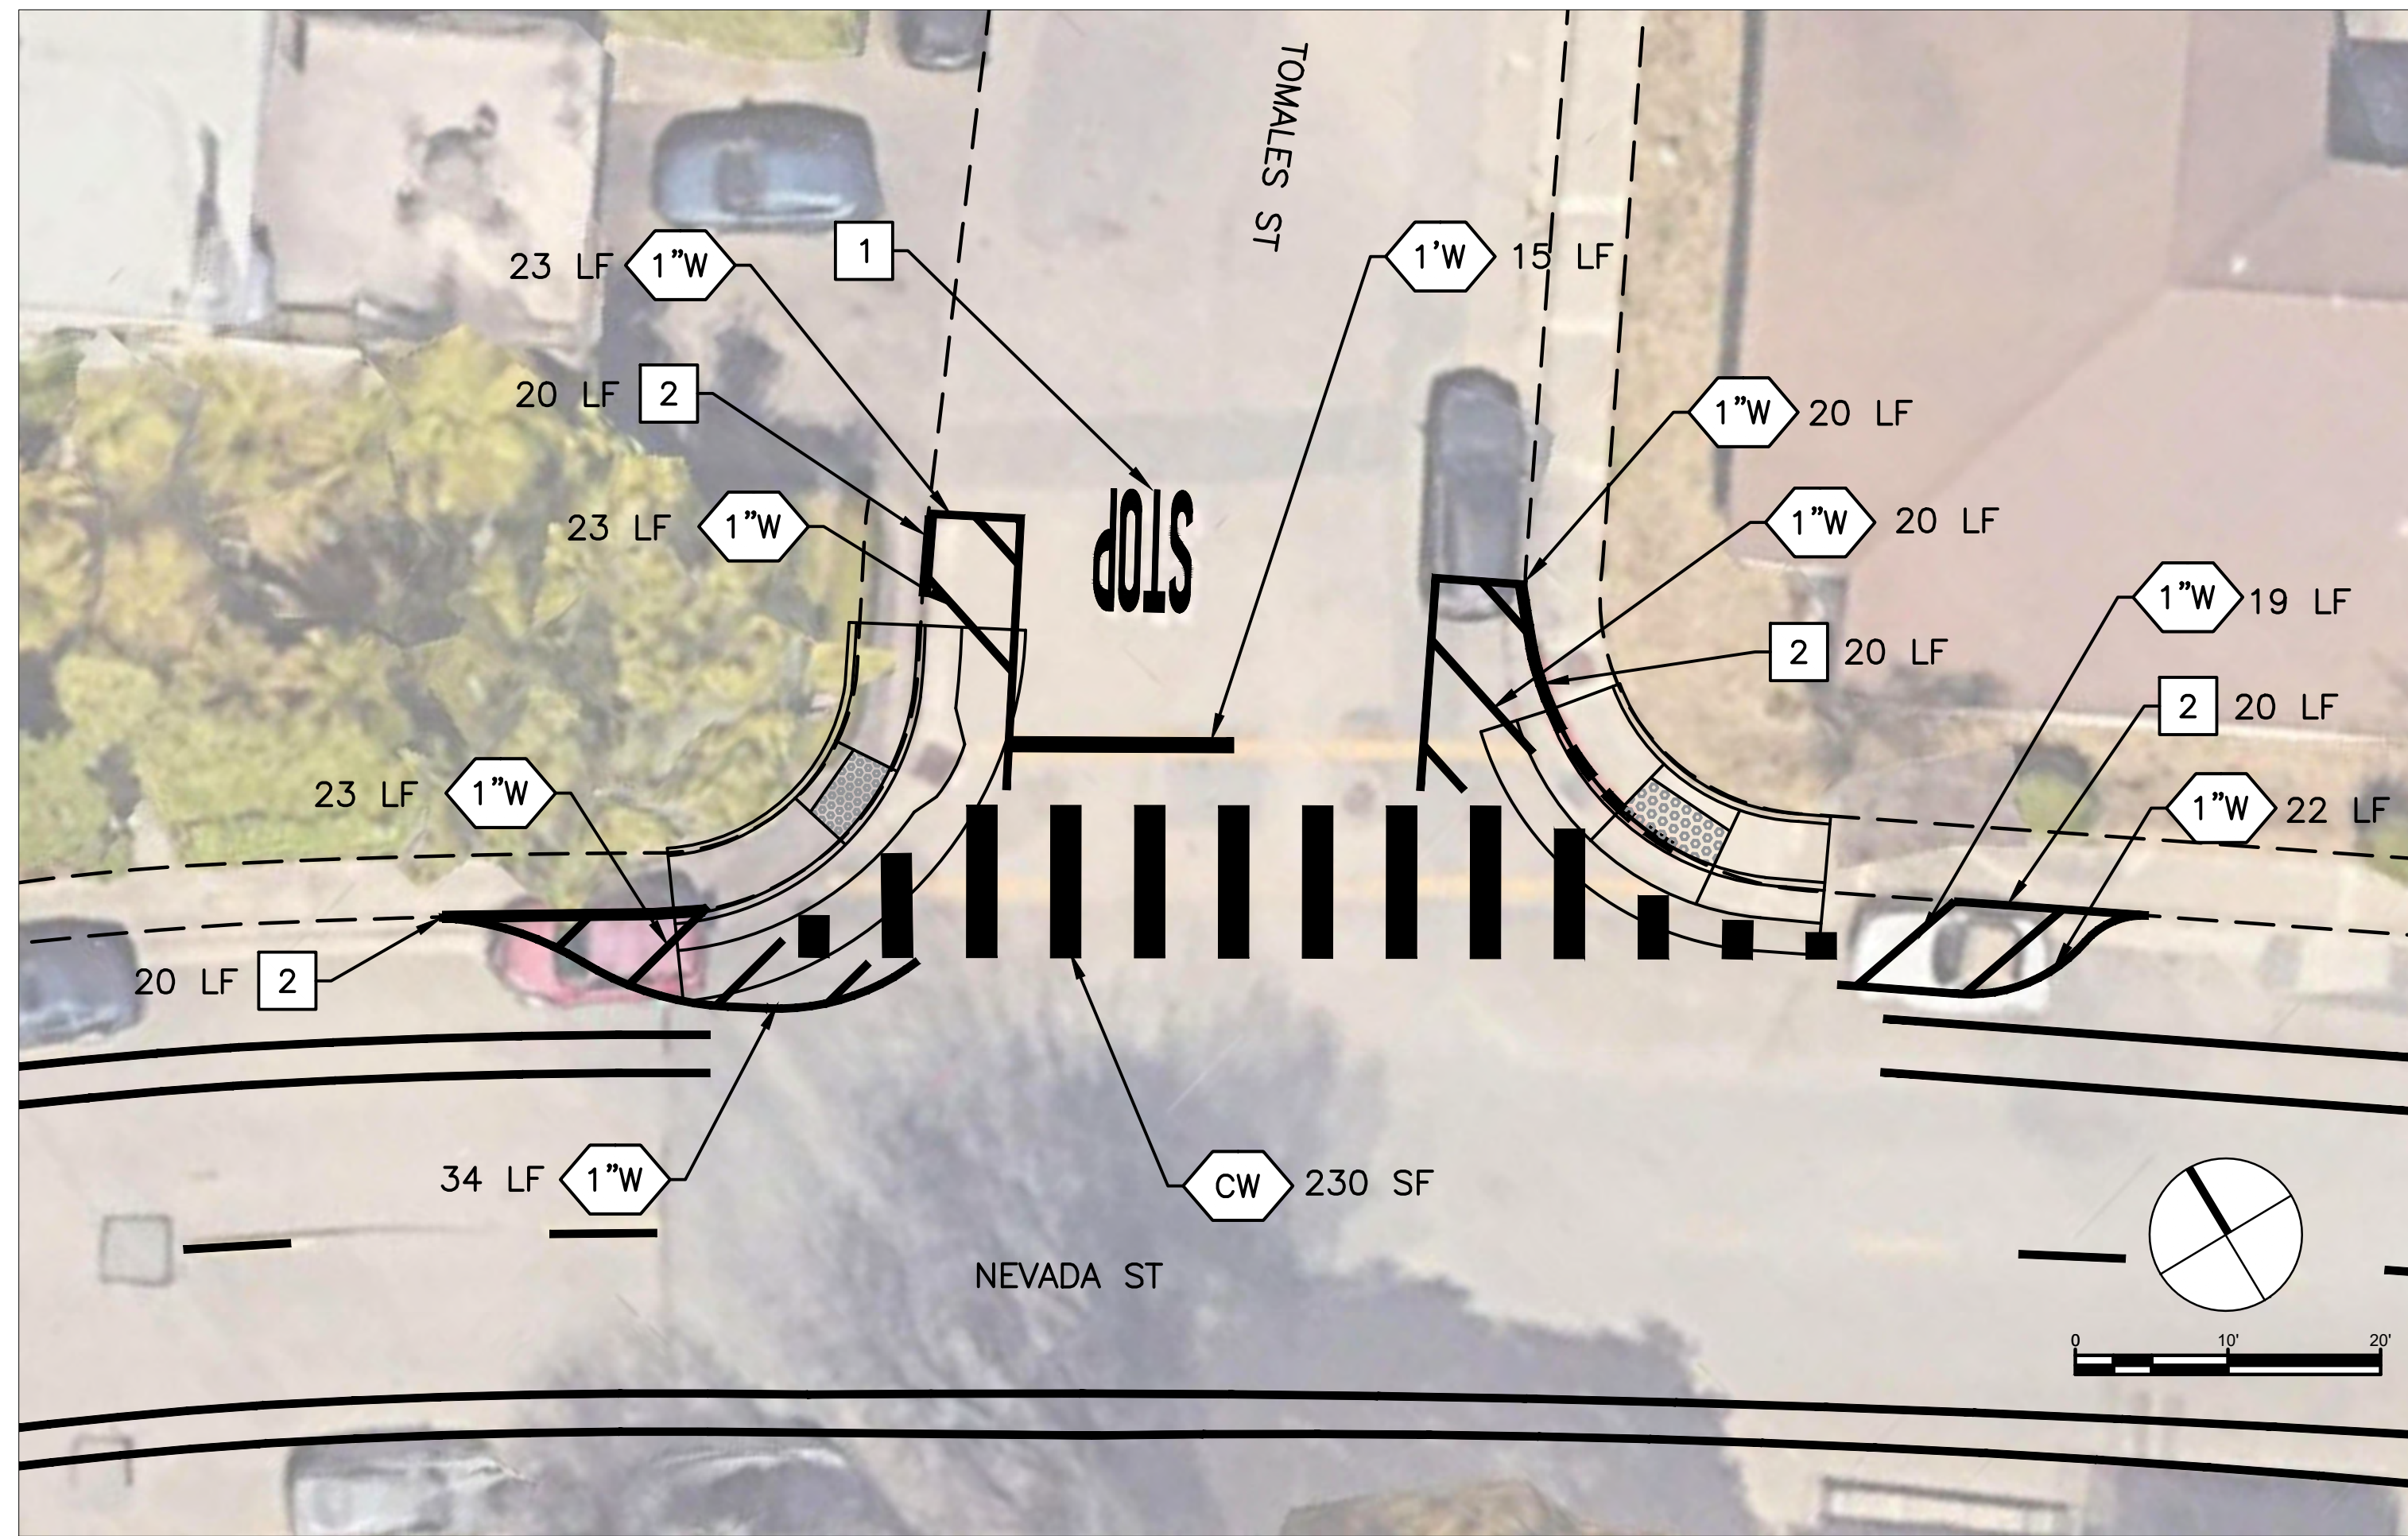

DETAIL 1: NEVADA ST & TOMALES ST INTERSECTION

GENERAL NOTES (THIS SHEET ONLY)

1. CONTINENTAL CROSSWALK STRIPE SHALL BE 24" WIDE AND ALIGNED PARALLEL TO THE DIRECTION OF VEHICLE TRAFFIC.
2. CENTER CROSSWALK STRIPES ON THE ROADWAY CENTERLINE AND THE LANE CENTERLINE. PLACE ALL OTHER CROSSWALK STRIPES AT EQUAL INTERVALS.
3. CONTRACTOR SHALL CAT TRACK TRAFFIC STRIPES AND CROSSWALK FOR REVIEW BY THE CITY PRIOR TO FINAL STRIPING.

CONSTRUCTION NOTES (THIS SHEET ONLY)

- 6" WHITE STRIPE
- 1' WHITE STRIPE
- YELLOW CROSSWALK
- INSTALL STOP PAVEMENT MARKING
- INSTALL RED CURB PAINT

100% CONSTRUCTION DOCUMENTS



Parisi
TRANSPORTATION CONSULTING

800 Bancroft Way, Ste 203
Berkeley, CA 94710
(510) 343-6400


DESIGNED: BA, DH	CHECKED: AL
DESIGNED: BA	APPROVED: DP



CITY OF SAUSALITO
SAFE PATHWAYS TO SCHOOLS NEVADA STREET TRAFFIC CALMING
PAVEMENT MARKING DETAILS



REVISIONS		DATE	SCALE
		04/28/2022	1" = 20'
		PTC PROJECT NO.	20020
		DRAWING	PDD-1
		SHEET NO.	12 OF 14
NO.	DESCRIPTION		

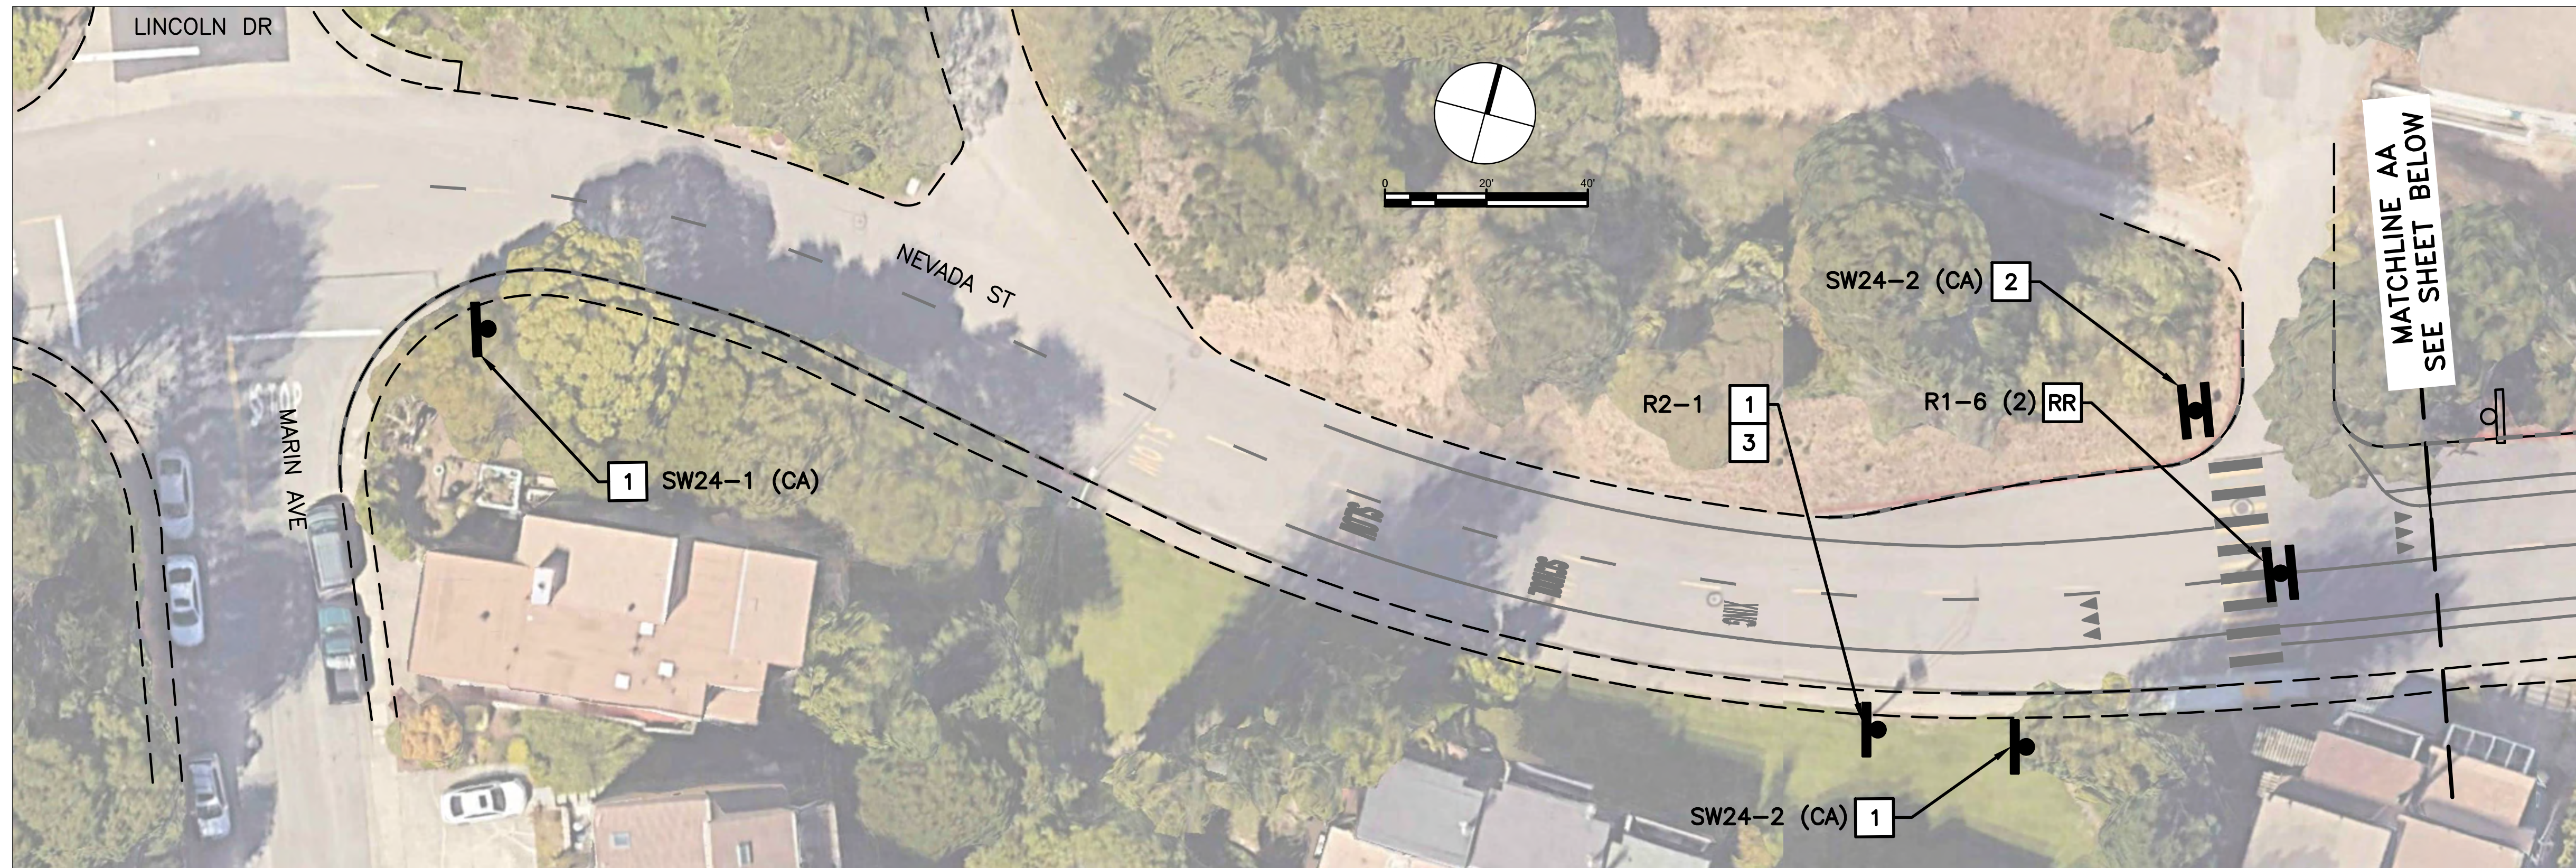

CONSTRUCTION NOTES (THIS SHEET ONLY)

- RR** REINSTALL REMOVED EQUIPMENT
- 1** INSTALL SIGN ON EXISTING POLE
- 2** INSTALL SIGN ON NEW POLE
- 3** DETACH CONDUCTORS, SHIFT SOLAR PANEL ON EXIST LIGHTING STANDARD UPWARD 36 INCHES AND RECONNECT SOLAR PANEL TO THE SPEED FEEDBACK SIGN.

SIGN LEGEND

- R1-6 STATE LAW YIELD TO [PEDS] WITHIN CROSSWALK
- R2-1 SPEED LIMIT 25
- R26(CA) NO PARKING
- S1-1 SCHOOL XING
- S4-3P SCHOOL ZONE
- SW24-1 PEDESTRIAN
- SW24-1(CA) SCHOOL CROSSWALK WARNING
- SW24-2(CA) PEDESTRIAN CROSSING HERE
- SW24-3(CA) PEDESTRIAN CROSSING AHEAD
- W-CUSTOM SCHOOL XING



100% CONSTRUCTION DOCUMENTS



Parisi
TRANSPORTATION CONSULTING

800 Bancroft Way, Ste 203
Berkeley, CA 94710
(510) 343-6400


DESIGNED: BA, DH
CHECKED: AL
APPROVED: DP



CITY OF SAUSALITO
SAFE PATHWAYS TO SCHOOLS NEVADA STREET TRAFFIC CALMING
SIGNAGE PLAN



REVISIONS		DATE	SCALE
		04/28/2022	1" = 20'
		PTC PROJECT NO. 20020	
		DRAWING S-1	
		SHEET NO. 13 OF 14	
NO.	DESCRIPTION		

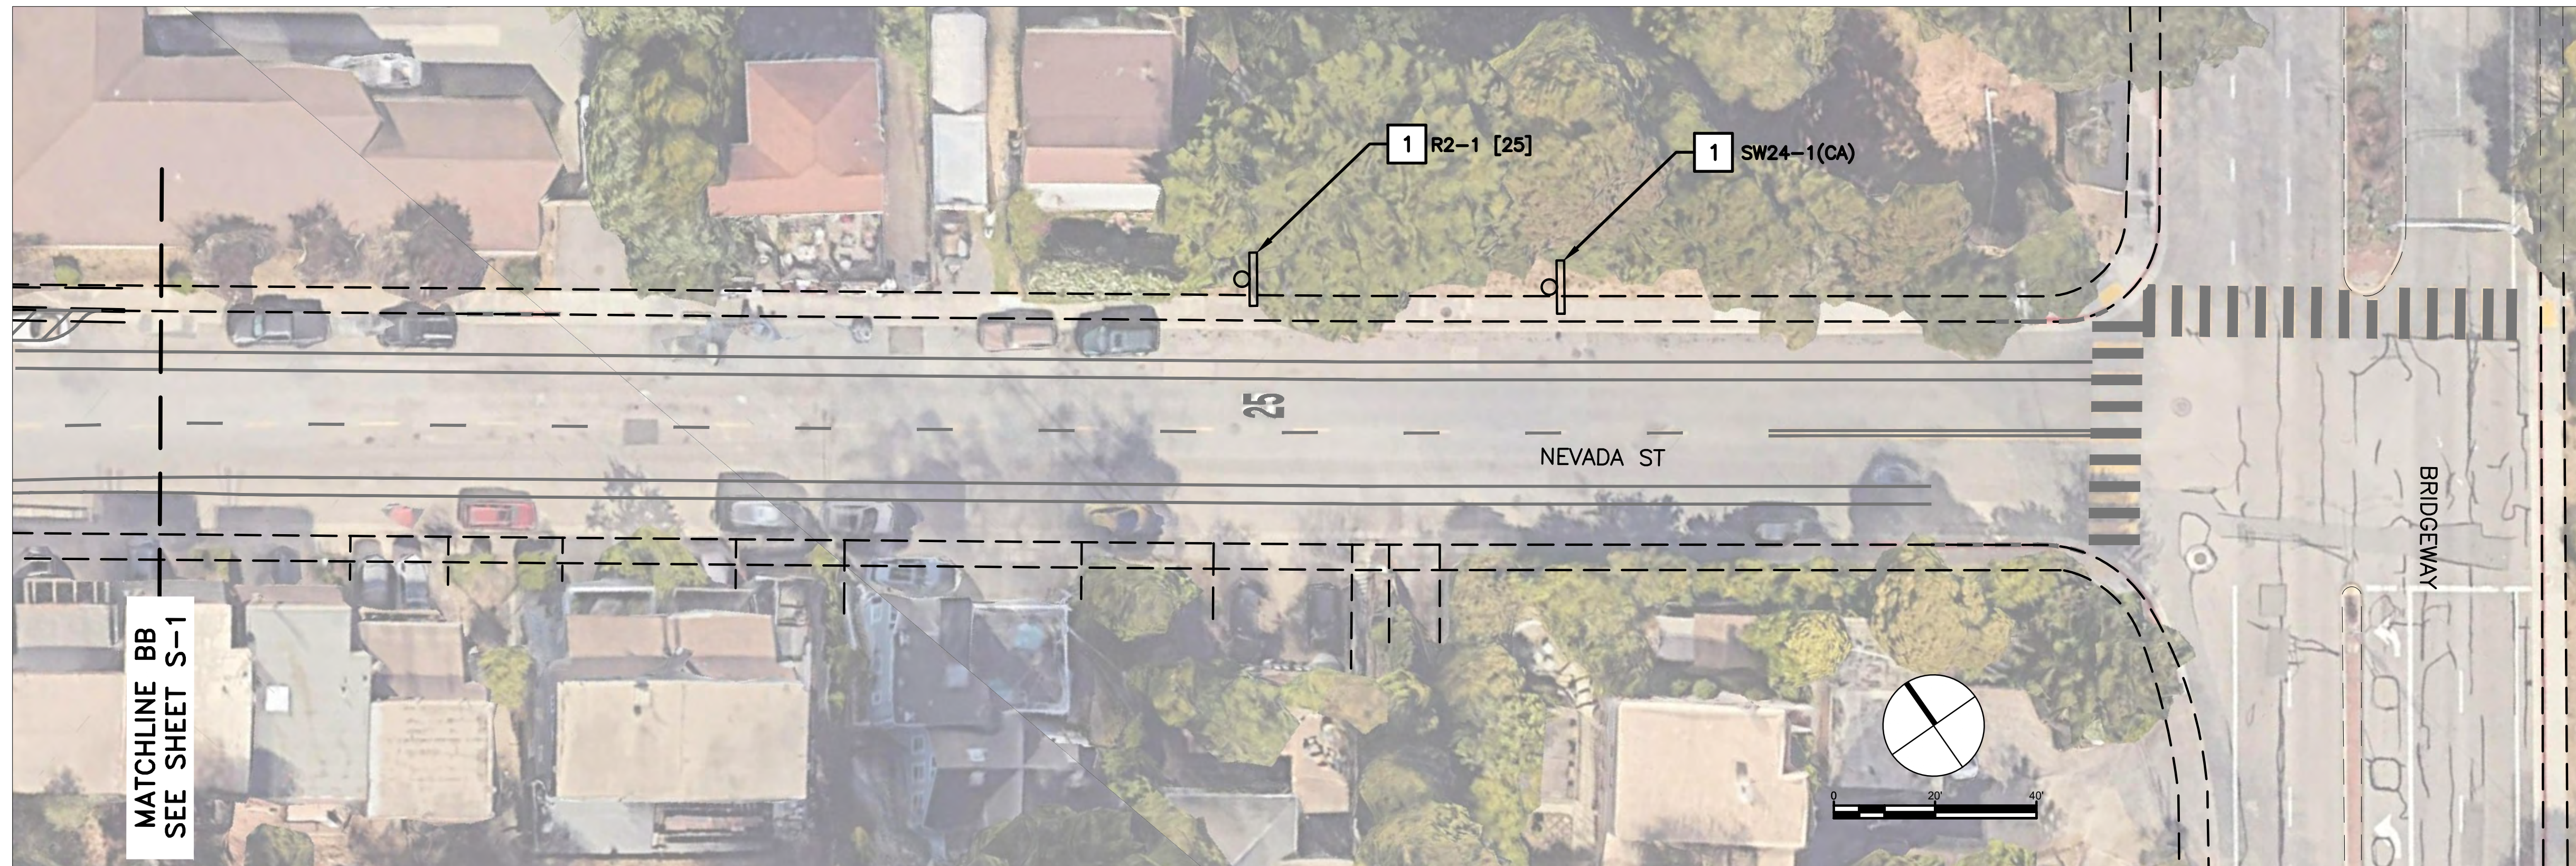

CONSTRUCTION NOTES (THIS SHEET ONLY)

- 1 PROTECT IN PLACE Exist SIGN AND SIGN POST

SIGNAGE QUANTITIES

SIGN	DESCRIPTION	RETAIN	REMOVE	REINSTALL	NEW	SIZE
CUSTOM	SCHOOL XING		2			
R1-6	IN STREET YIELD TO PEDESTRIANS		1	1		
R2-1	SPEED LIMIT 25	1	1		1	30"x36"
R26(CA)	NO PARKING				1	
S1-1	SCHOOL XING		2			
S4-3P	SCHOOL ZONE	1	2			
SW24-1	PEDESTRIAN	1				
SW24-1(CA)	SCHOOL WARNING	1	2		1	30"x42"
SW24-2(CA)	PEDESTRIAN CROSSING HERE				3	30"x42"
SW24-3(CA)	PEDESTRIAN CROSSING AHEAD				1	30"x42"
SIGN POST	NEW				2	2" SQ

100% CONSTRUCTION DOCUMENTS



Parisi
TRANSPORTATION CONSULTING

800 Bancroft Way, Ste 203
Berkeley, CA 94710
(510) 343-6400

DESIGNED: BA, DH
CHECKED: AL
APPROVED: DP



CITY OF SAUSALITO
SAFE PATHWAYS TO SCHOOLS NEVADA STREET TRAFFIC CALMING
SIGNAGE PLAN



REVISIONS		DATE	SCALE
		04/28/2022	1" = 20'
		PTC PROJECT NO. 20020	
		DRAWING S-2	
		SHEET NO. 14 OF 14	
NO.	DESCRIPTION		