


- KEY**
- EXISTING TREE TO REMAIN
 - REMOVE TREE
 - REMOVE PLANT MATERIAL
 - REMOVE HARDSCAPE
 - REMOVE FENCE


SITE DEMOLITION PLAN

SCALE: 1/8" = 1'-0"

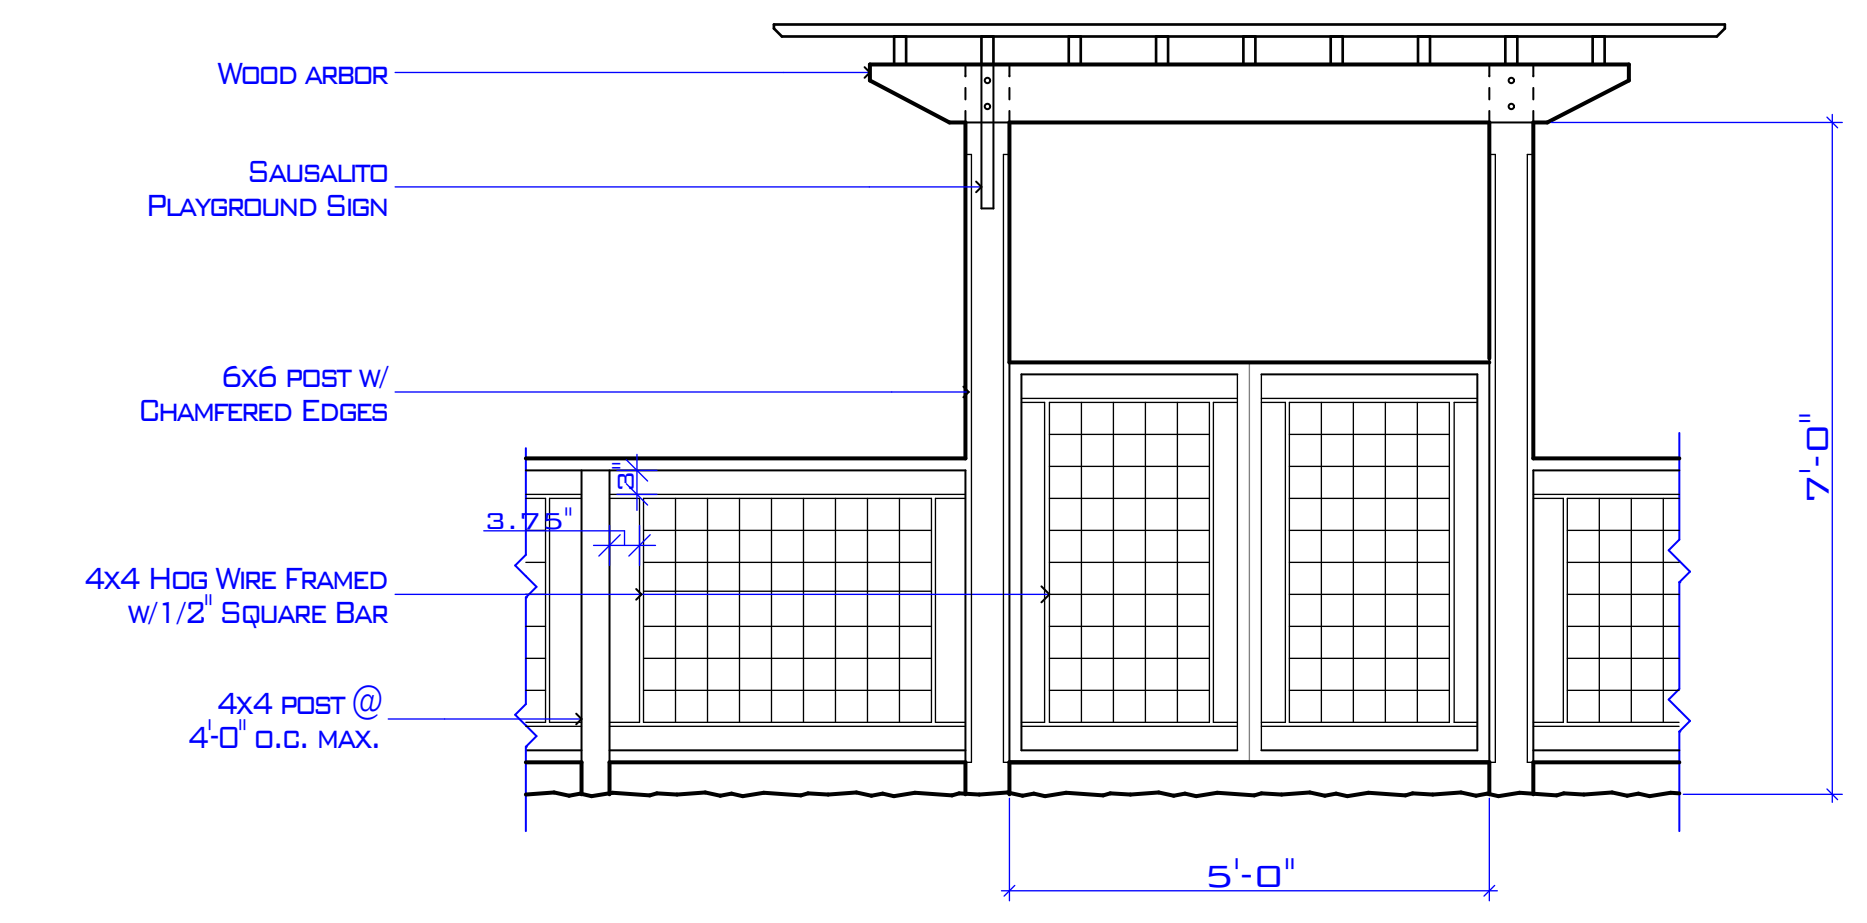

GATE ELEVATION

SCALE: 1/2" = 1'-0"

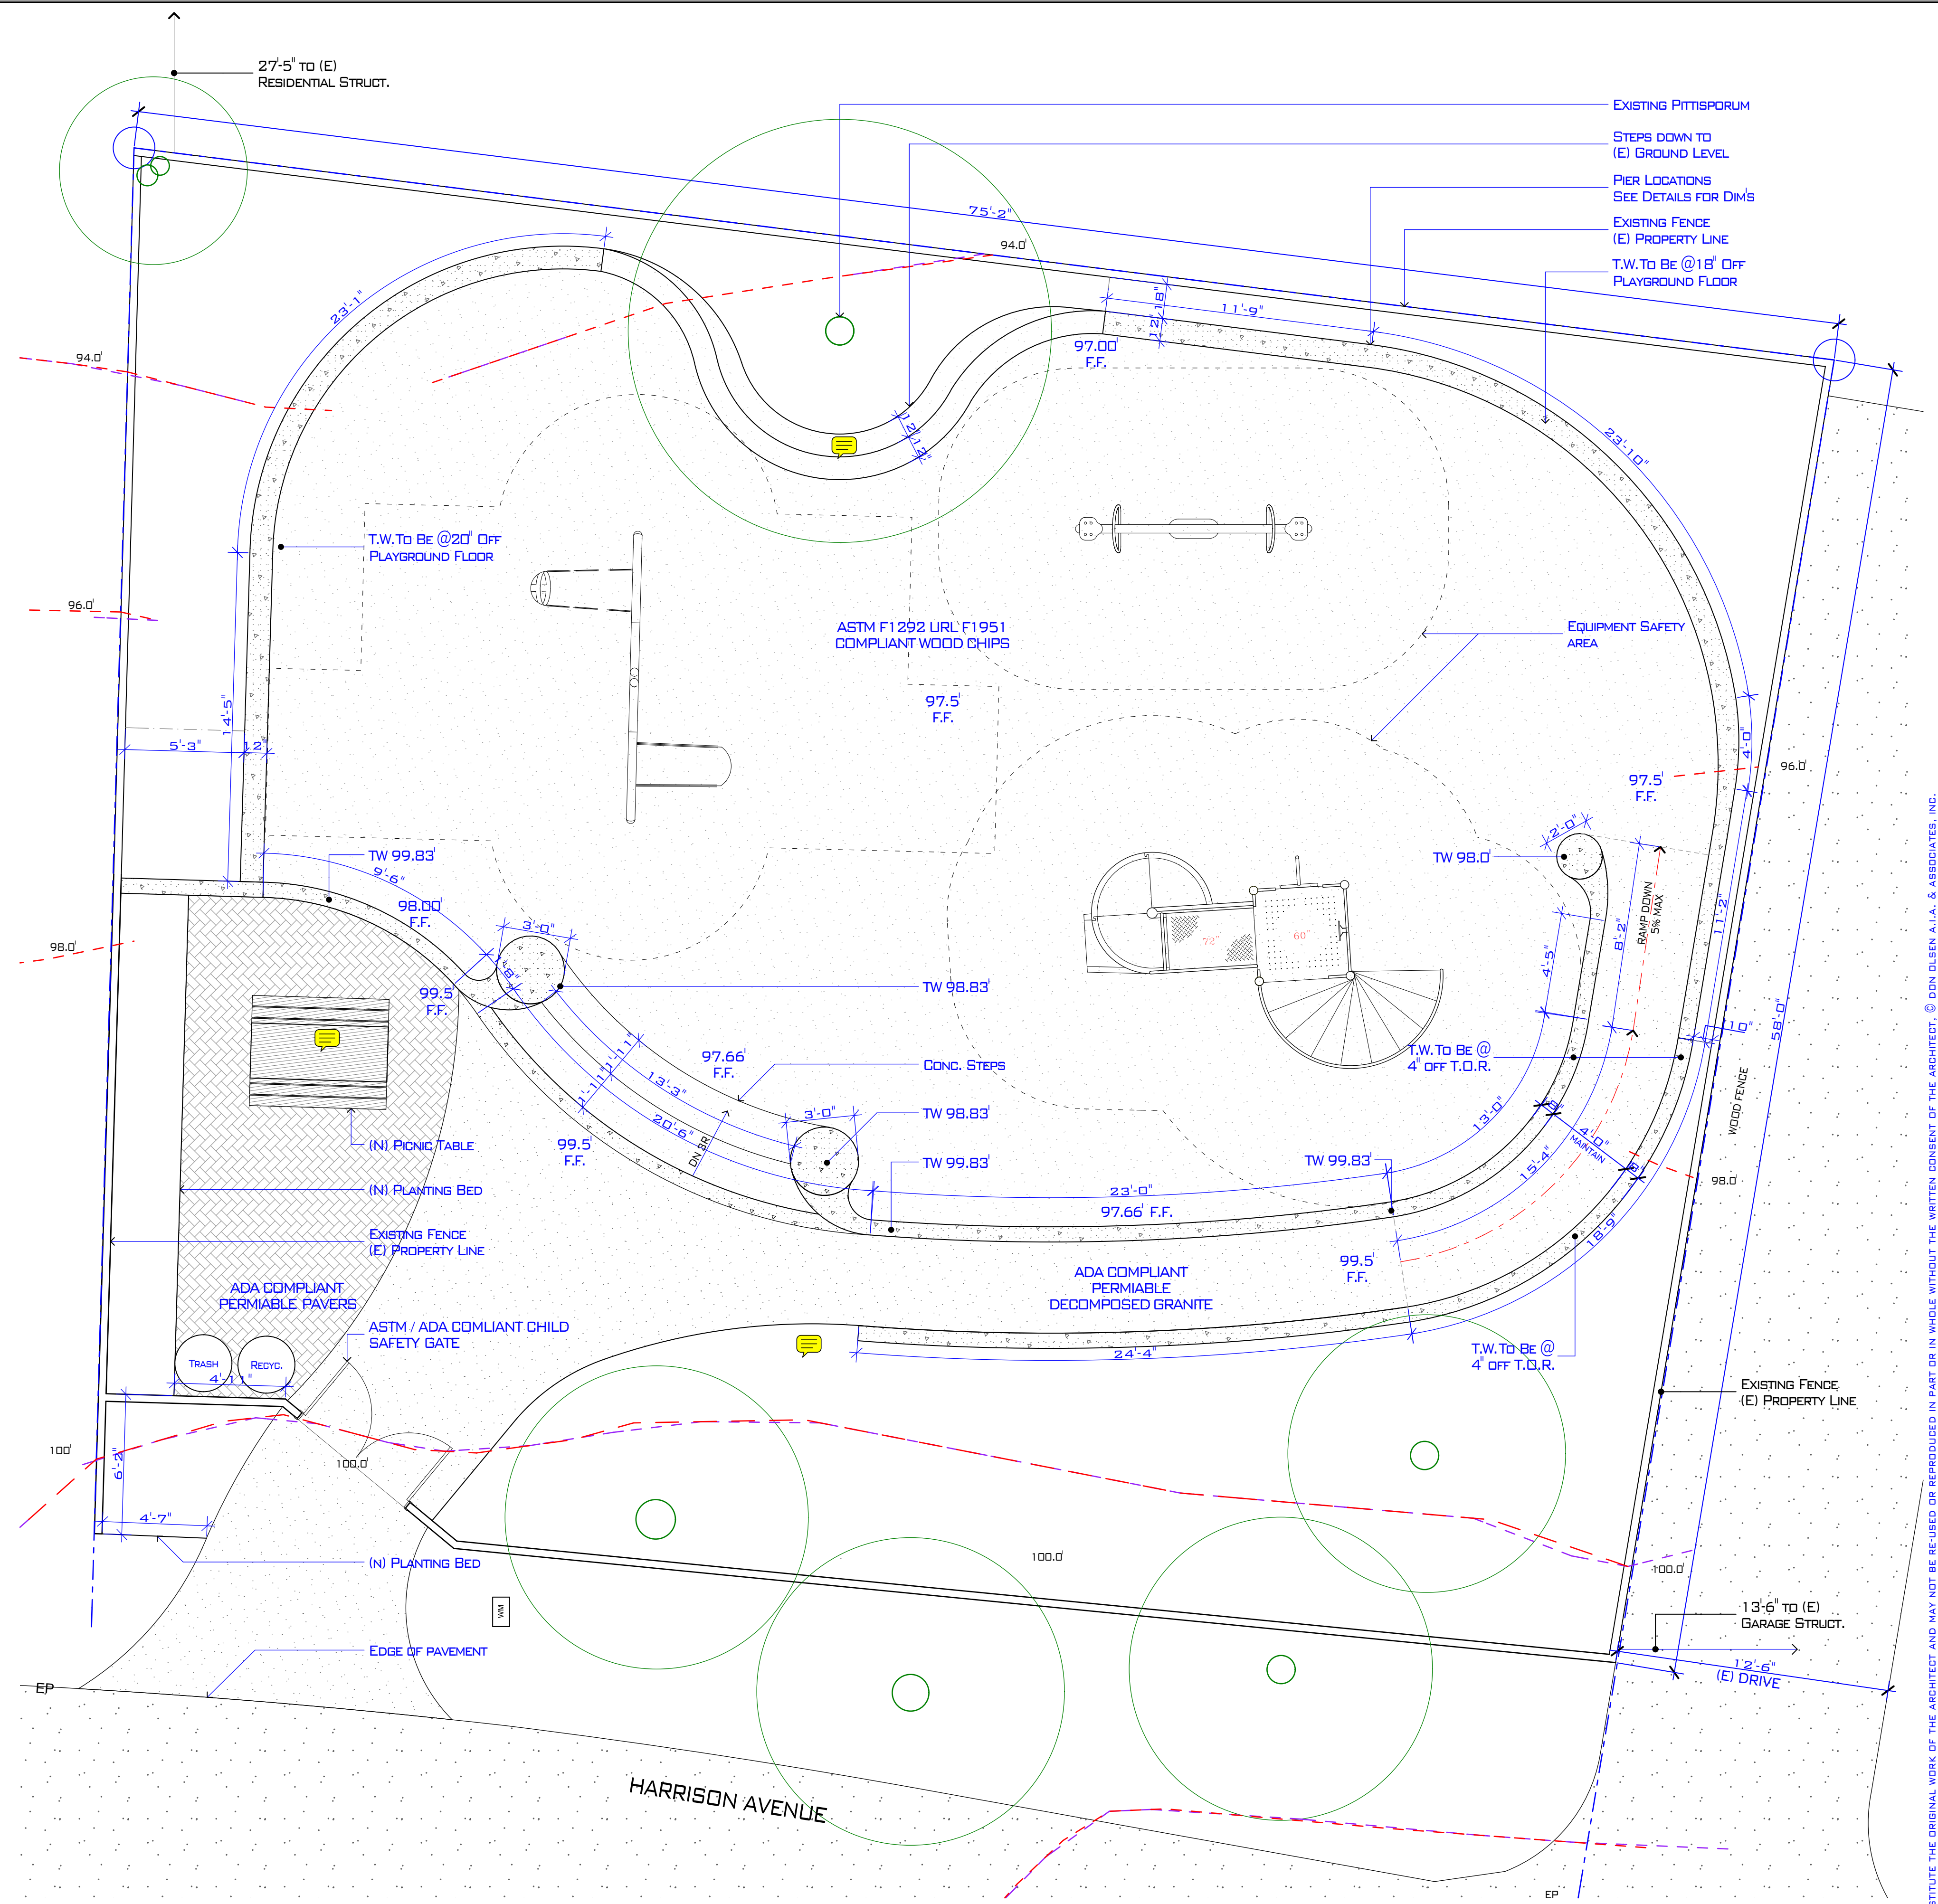

SITE PLAN

SCALE: 1/4" = 1'-0"

DONALD OLSEN
 ARCHITECTS & ASSOCIATES
 666 BRIDGEWAY, SAUSALITO, CA 94965 TEL: 415/332-0297
 FAX: 415/332-8669 EMAIL: DON@DKOARCHITECTS.COM

HARRISON PARK
 HARRISON AVE.
 SAUSALITO, CA 94965
 A.P.N. 065-091-09

REVISIONS	NO.

A1.0

THESE PLANS AND SPECIFICATIONS CONSTITUTE THE ORIGINAL WORK OF THE ARCHITECT AND MAY NOT BE REPRODUCED OR REPRODUCED IN PART OR IN WHOLE WITHOUT THE WRITTEN CONSENT OF THE ARCHITECT. © DON OLSEN A.L.A. & ASSOCIATES, INC.