



Street View 1




Street View 2

EXHIBIT
J

Garnick Residence
26 Atwood Ave. Sausalito
CA 94965

Street Perspectives

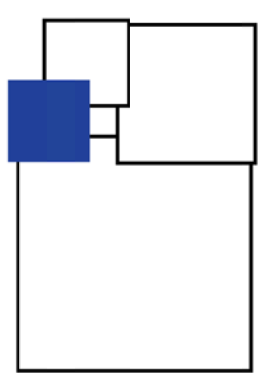

MICHAEL REX
ARCHITECTS
1750 BRIDGEWAY, SUITE B211
SAUSALITO, CA 94965
MICHAELREXARCHITECTS.COM
TEL (415) 331-4466
FAX (415) 331-4463

Owner: Larry & Terri Garnick
421 Parrot Drive
San Mateo, CA 94402

RENOVATION TO THE
Garnick Residence
26 Atwood Ave.
Sausalito, CA 94965
APN 065-203-03

DATE AND DESCRIPTION
03-15-16 PLANNING SUBMITTAL
▲ RESP. TO PLAN COMMENTS APRIL 21, 2016
▲ REVISION JUNE 30, 2016
▲ MODIFICATION OF PL EAVE JULY 18, 2016


THESE DRAWINGS CONSTITUTE THE ORIGINAL WORK OF THE ARCHITECT AND ARE TO BE USED WITHOUT THE WRITTEN CONSENT OF MICHAEL REX ASSOCIATES
DRAWN BY: MNA
CHECKED BY: MRA

STREETSCAPE

SHEET

AS105


PROFILE OF (E) ROOF DECK
TO BE REMOVED

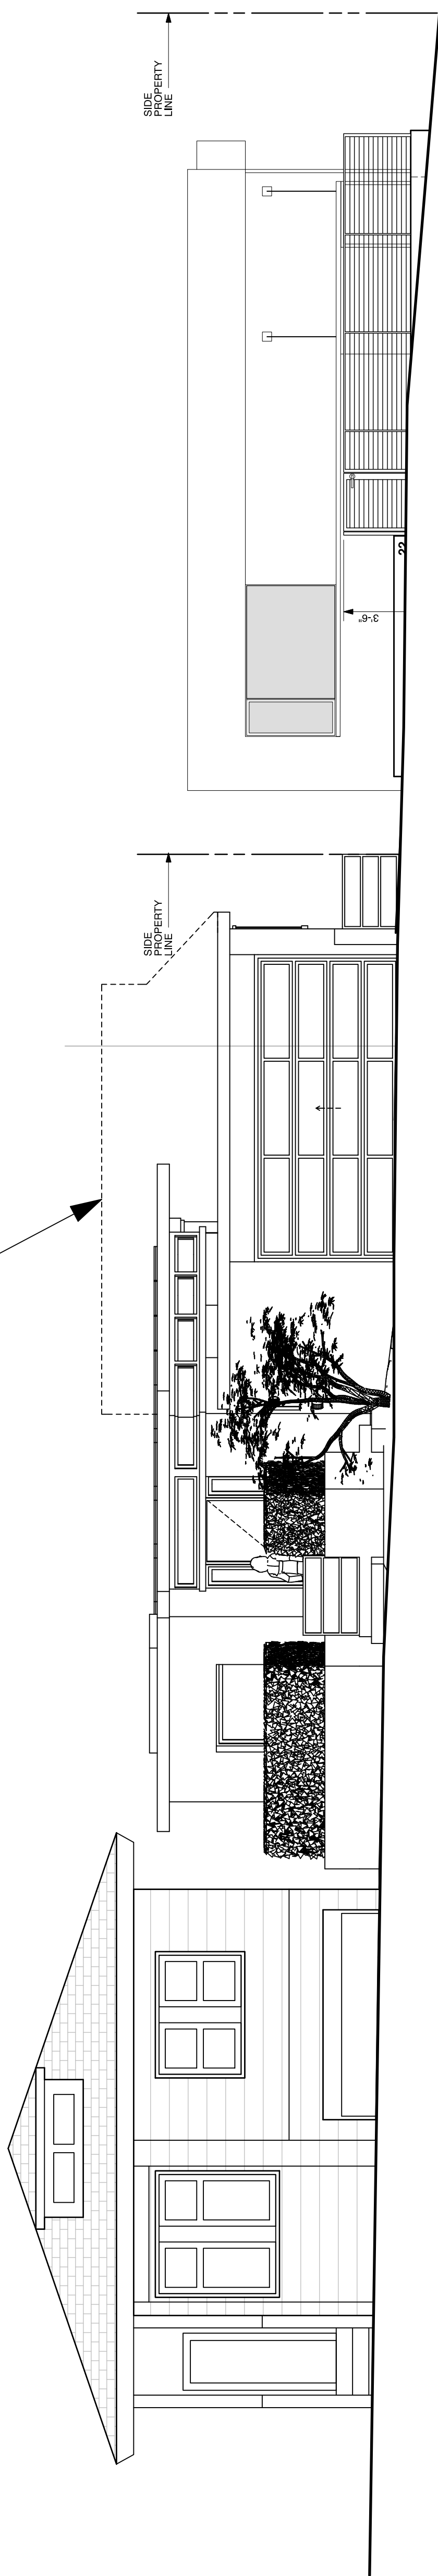


STREETSCAPE

SCALE: 3/16" = 1'-0"


1

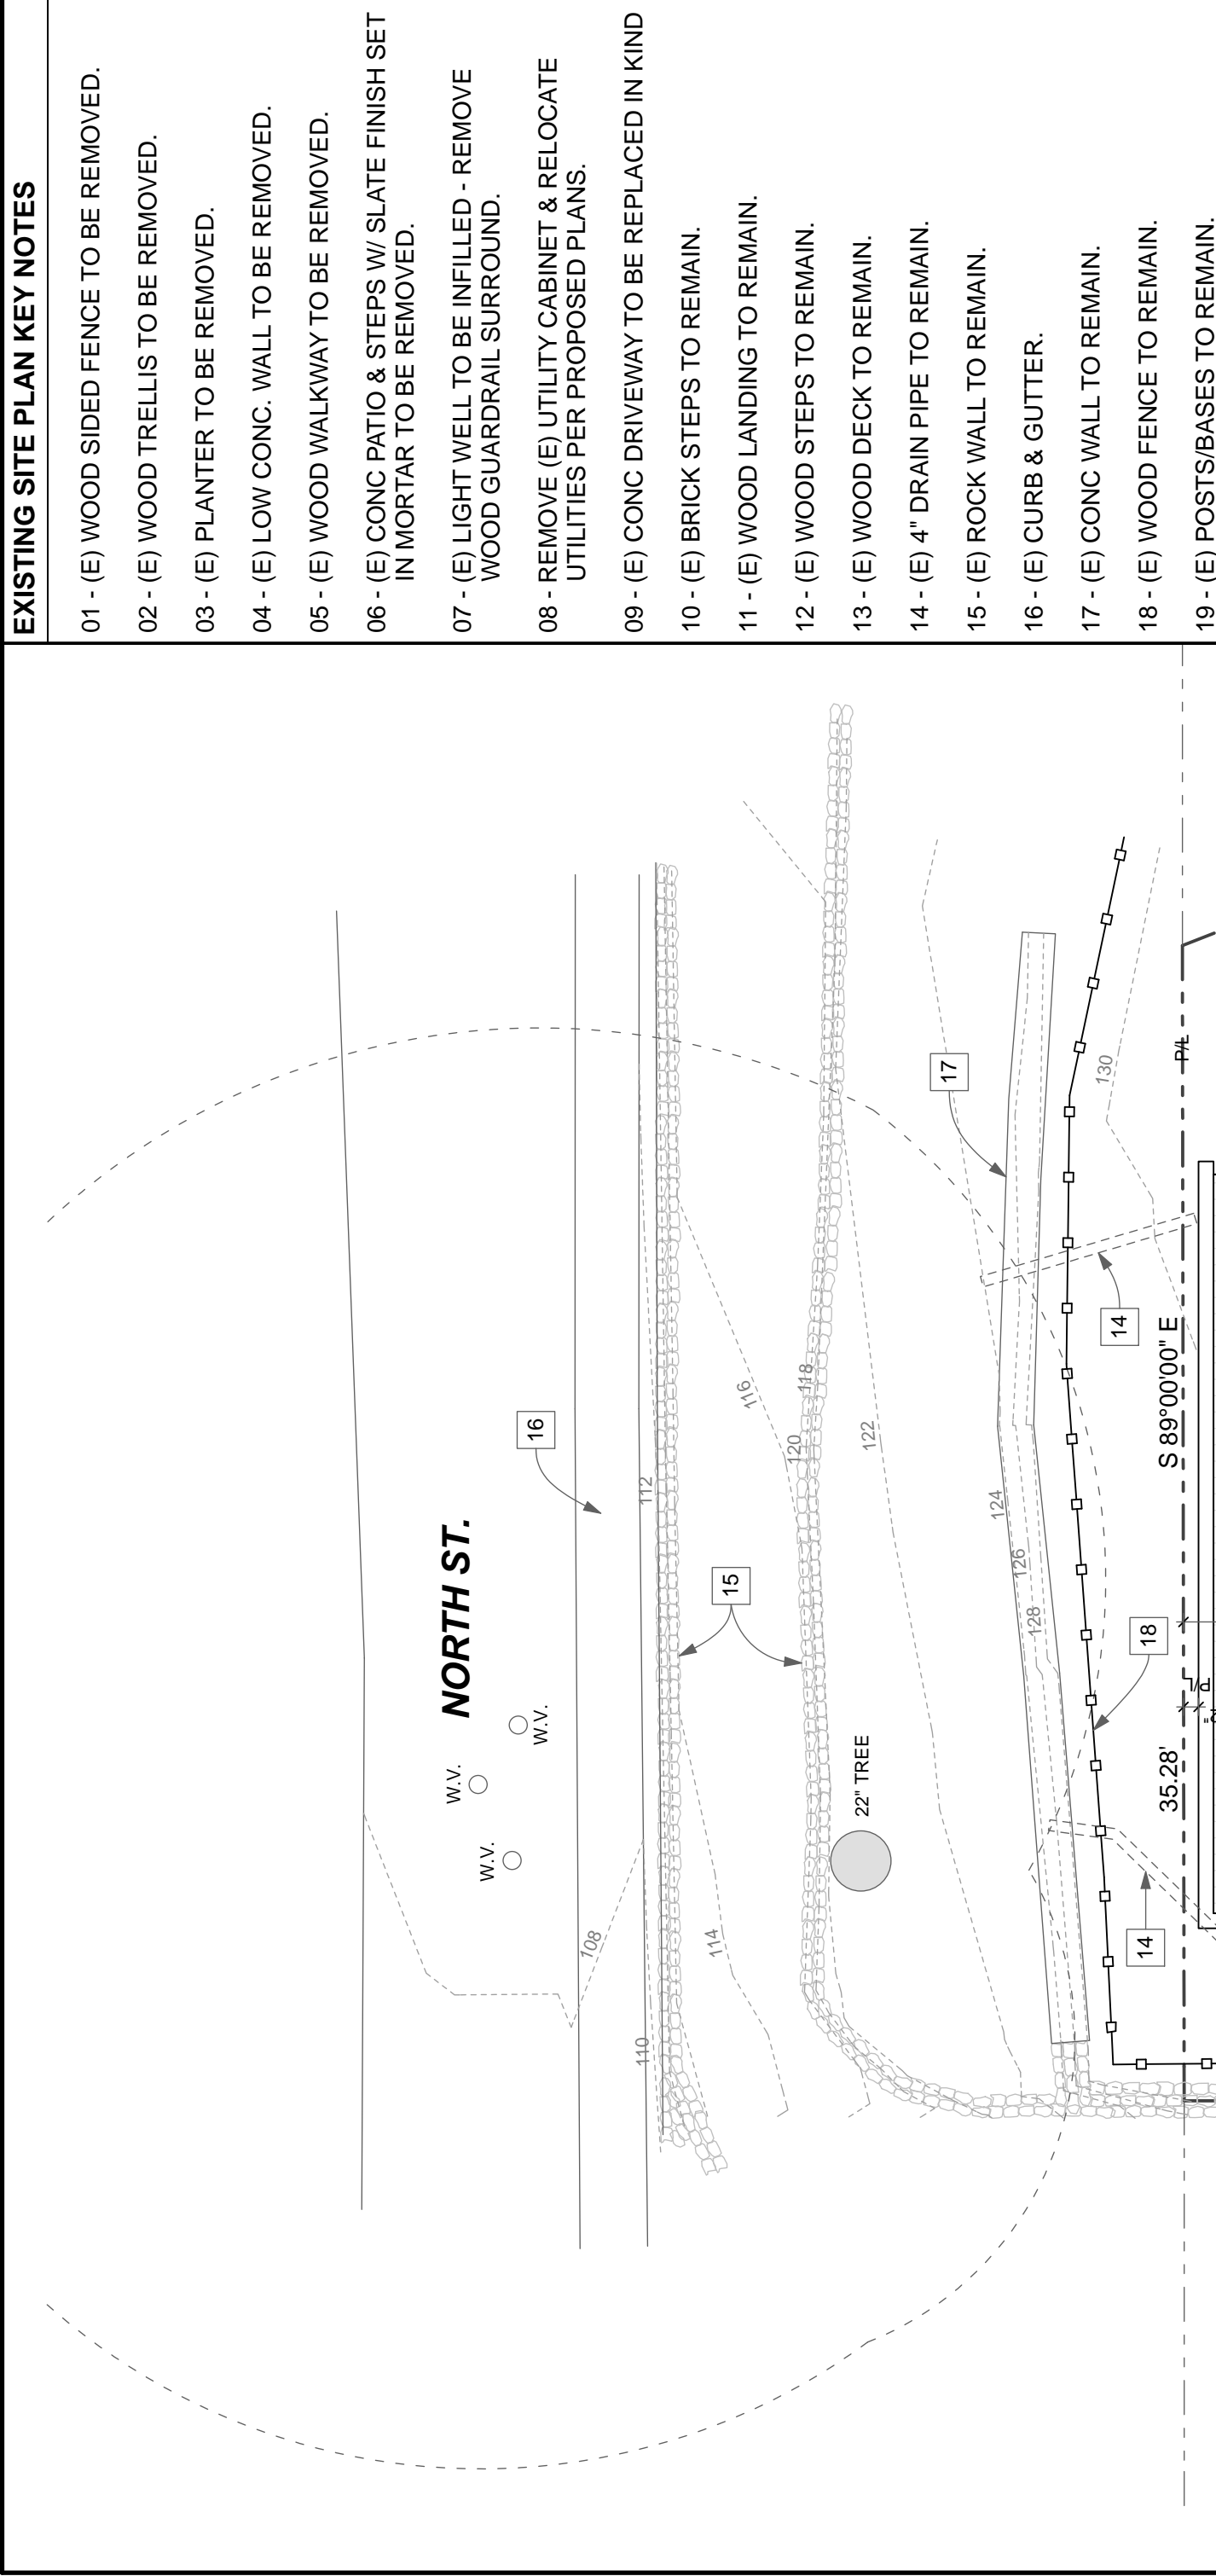


- EXISTING SITE PLAN KEY NOTES**
- 01 - (E) WOOD SIDED FENCE TO BE REMOVED.
 - 02 - (E) WOOD TRELLIS TO BE REMOVED.
 - 03 - (E) PLANTER TO BE REMOVED.
 - 04 - (E) LOW CONC. WALL TO BE REMOVED.
 - 05 - (E) WOOD WALKWAY TO BE REMOVED.
 - 06 - (E) CONC PATIO & STEPS W/ SLATE FINISH SET IN MORTAR TO BE REMOVED.
 - 07 - (E) LIGHT WELL TO BE INFILLED - REMOVE WOOD GUARDRAIL SURROUND.
 - 08 - REMOVE (E) UTILITY CABINET & RELOCATE UTILITIES PER PROPOSED PLANS.
 - 09 - (E) CONC DRIVEWAY TO BE REPLACED IN KIND
 - 10 - (E) BRICK STEPS TO REMAIN.
 - 11 - (E) WOOD LANDING TO REMAIN.
 - 12 - (E) WOOD STEPS TO REMAIN.
 - 13 - (E) WOOD DECK TO REMAIN.
 - 14 - (E) 4" DRAIN PIPE TO REMAIN.
 - 15 - (E) ROCK WALL TO REMAIN.
 - 16 - (E) CURB & GUTTER.
 - 17 - (E) CONC WALL TO REMAIN.
 - 18 - (E) WOOD FENCE TO REMAIN.
 - 19 - (E) POSTS/BASES TO REMAIN.

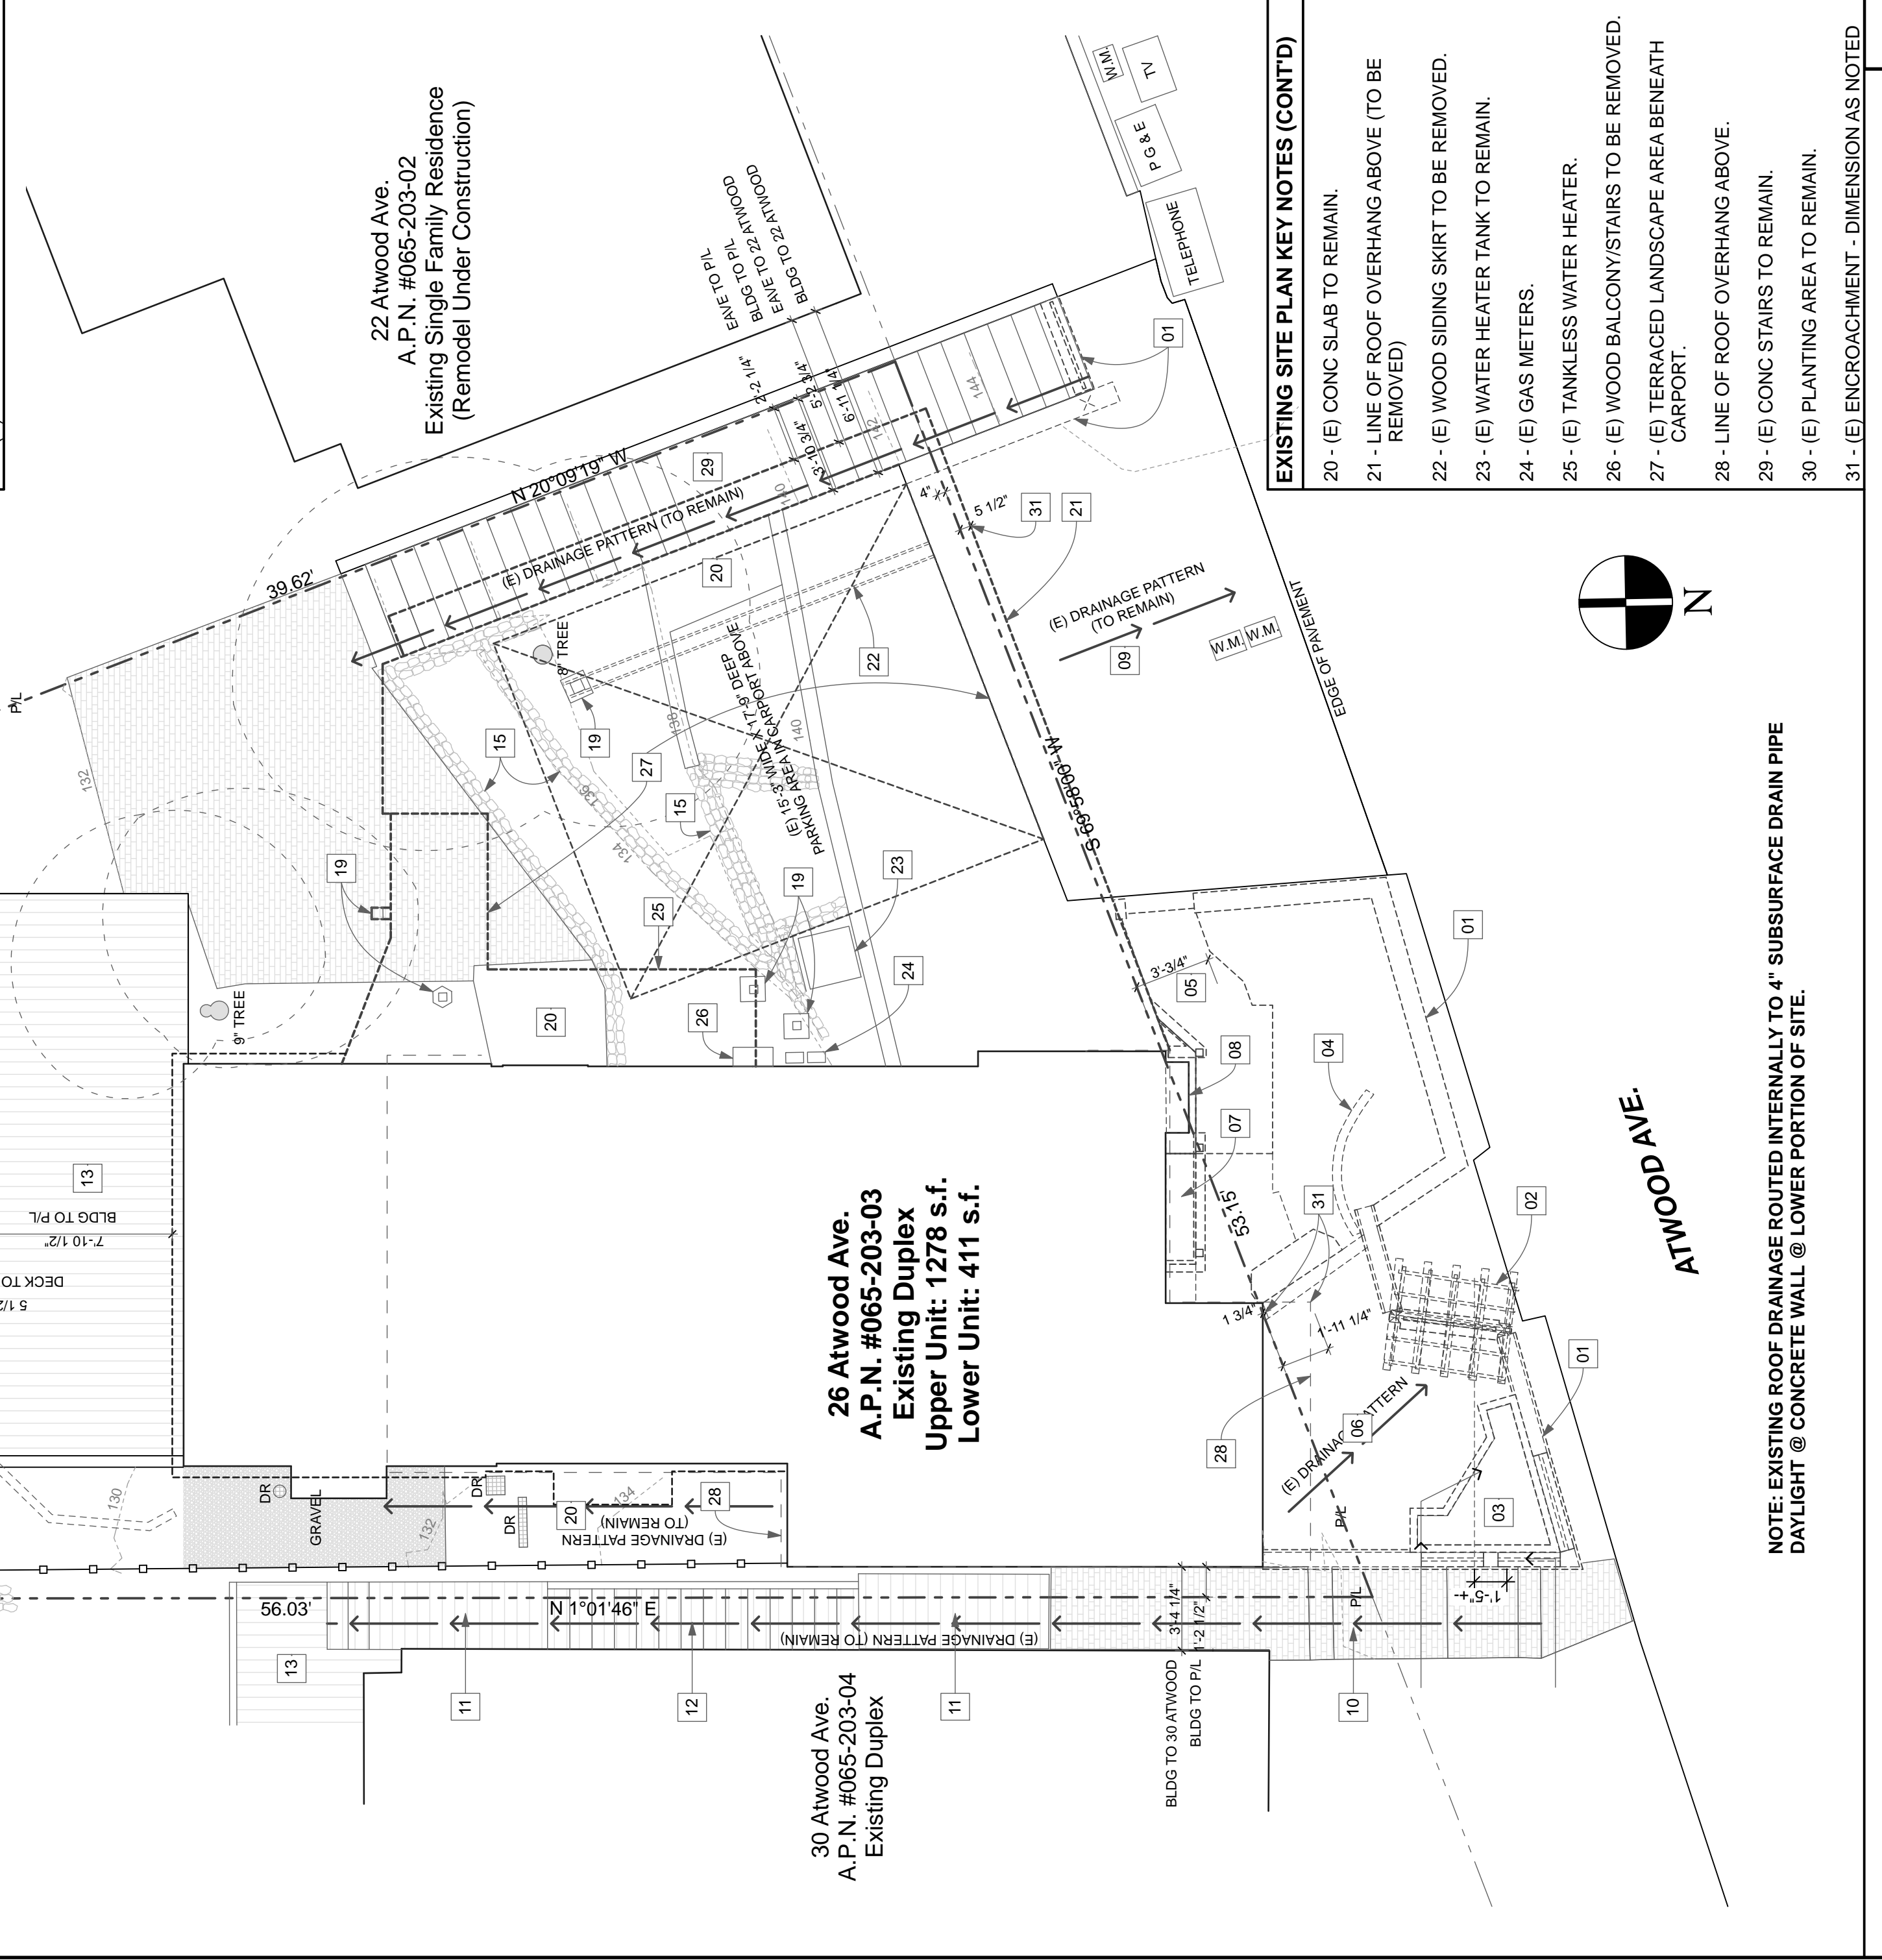

- EXISTING SITE PLAN KEY NOTES (CONT'D)**
- 20 - (E) CONC SLAB TO REMAIN.
 - 21 - LINE OF ROOF OVERHANG ABOVE (TO BE REMOVED)
 - 22 - (E) WOOD SIDING SKIRT TO BE REMOVED.
 - 23 - (E) WATER HEATER TANK TO REMAIN.
 - 24 - (E) GAS METERS.
 - 25 - (E) TANKLESS WATER HEATER.
 - 26 - (E) WOOD BALCONY/STAIRS TO BE REMOVED.
 - 27 - (E) TERRACED LANDSCAPE AREA BENEATH CARPORT.
 - 28 - LINE OF ROOF OVERHANG ABOVE.
 - 29 - (E) CONC STAIRS TO REMAIN.
 - 30 - (E) PLANTING AREA TO REMAIN.
 - 31 - (E) ENCROACHMENT - DIMENSION AS NOTED

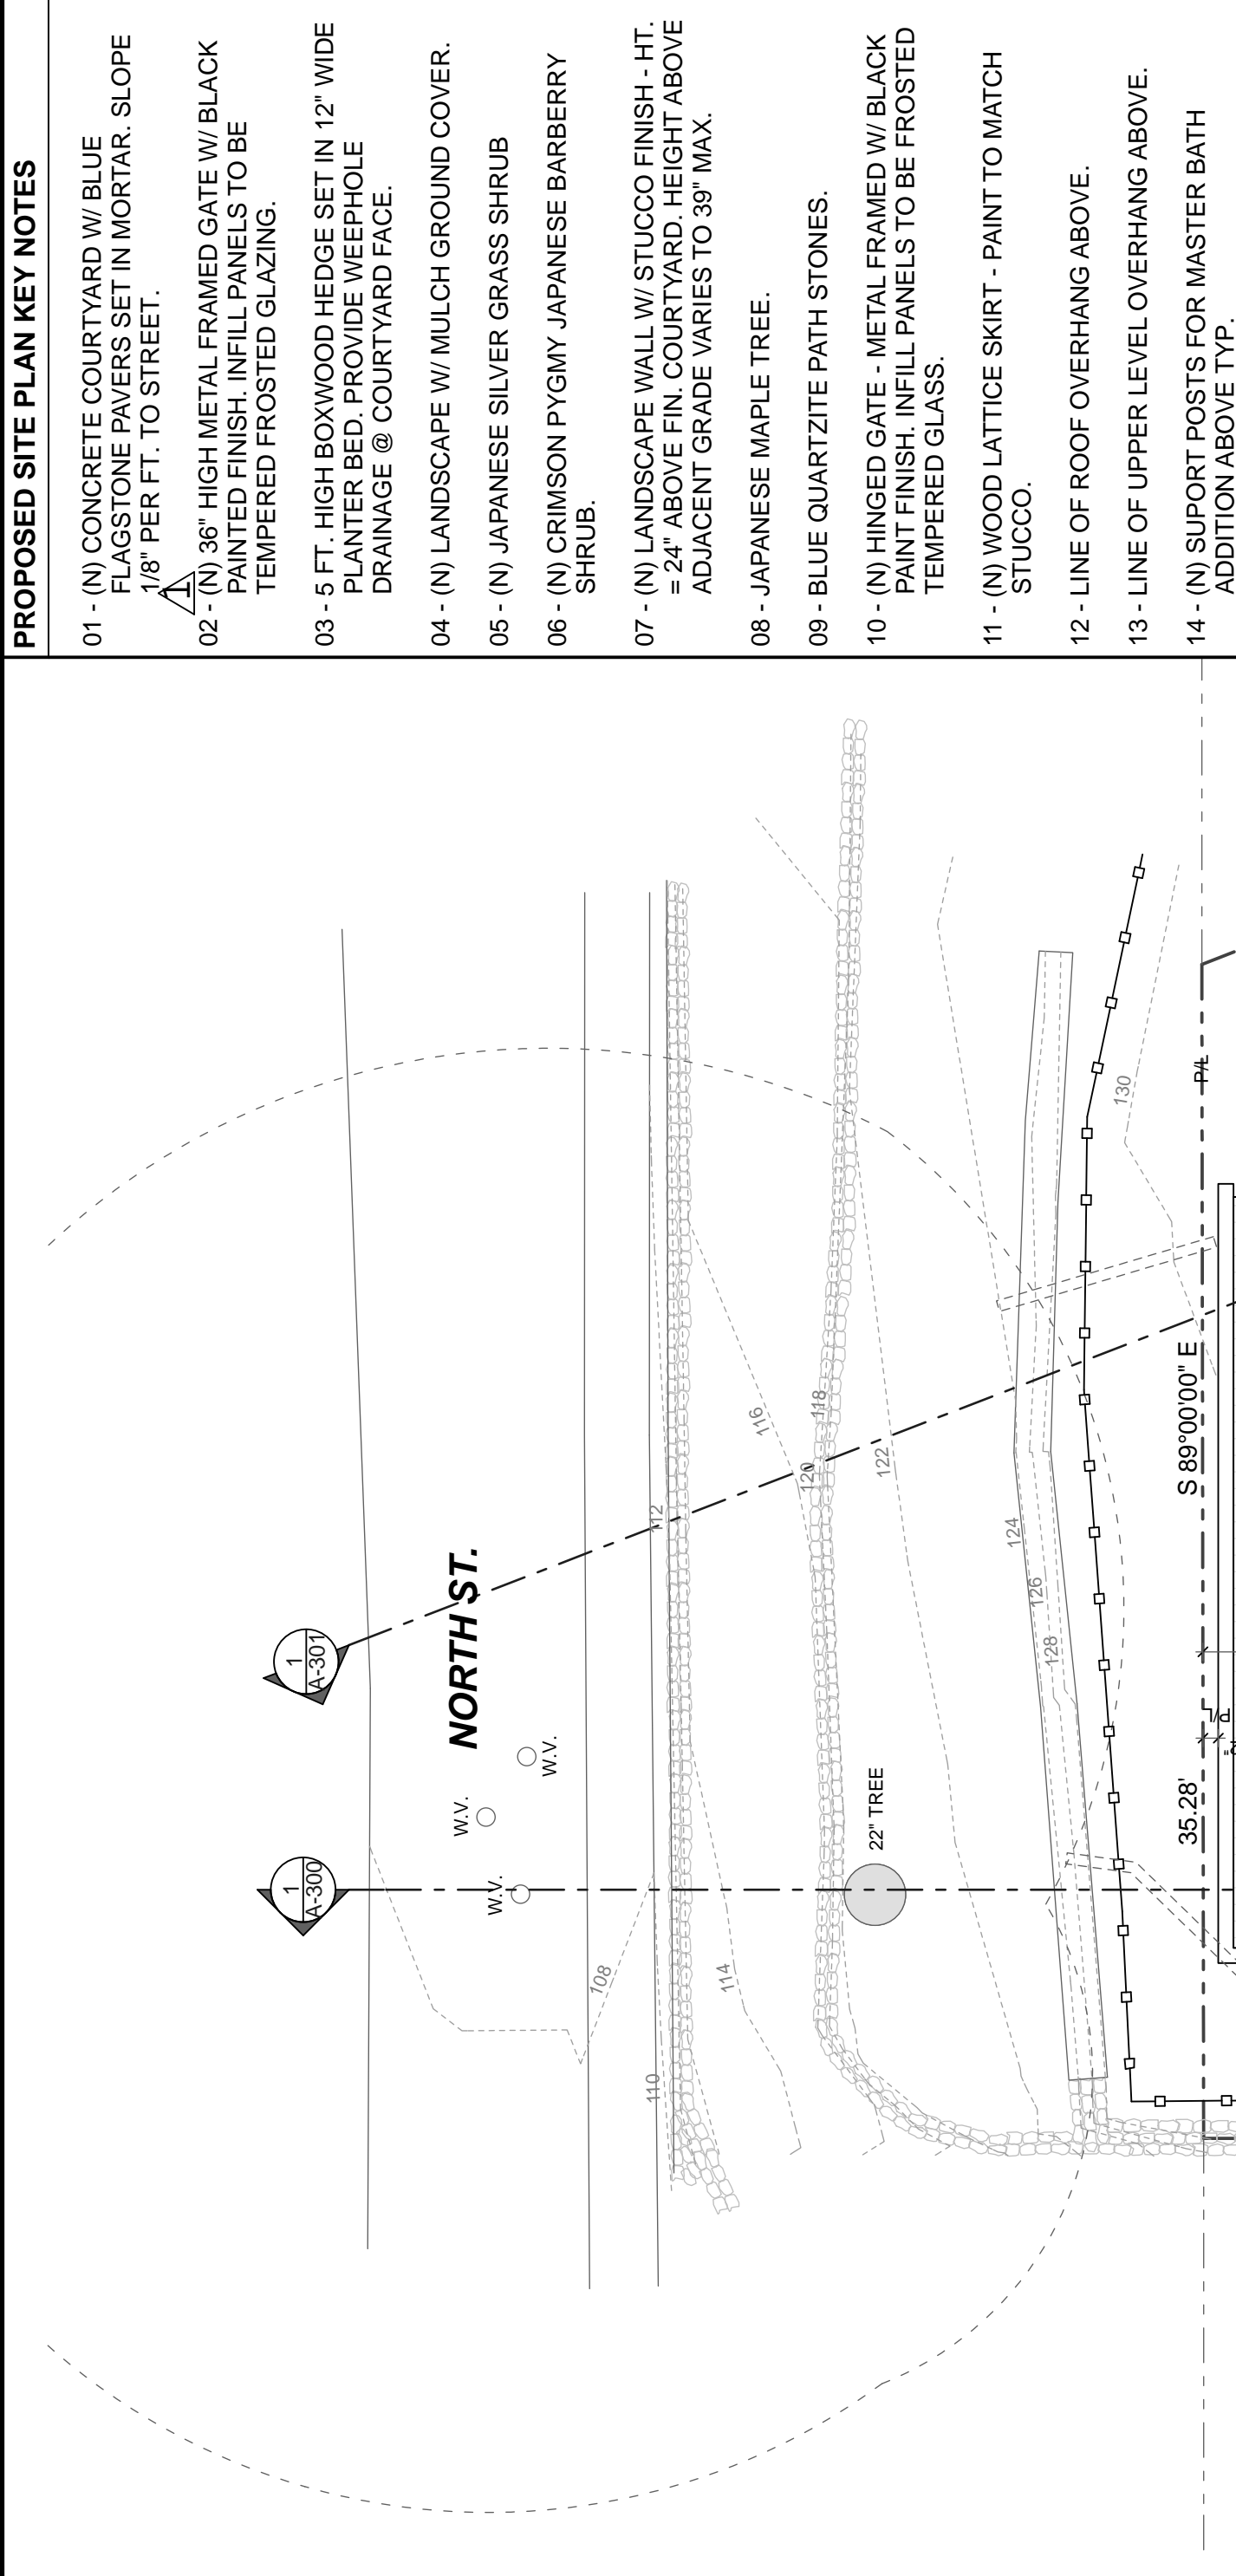

- PROPOSED SITE PLAN KEY NOTES**
- 01 - (N) CONCRETE COURTYARD W/ BLUE FLAGSTONE PAVERS SET IN MORTAR. SLOPE 1/8" PER FT. TO STREET.
 - 02 - (N) 36" HIGH METAL FRAMED GATE W/ BLACK PAINTED FINISH. INFILL PANELS TO BE TEMPERED FROSTED GLAZING.
 - 03 - 5 FT. HIGH BOXWOOD HEDGE SET IN 1/2" WIDE PLANTER BED. PROVIDE WEEPHOLE DRAINAGE @ COURTYARD FACE.
 - 04 - (N) LANDSCAPE W/ MULCH GROUND COVER.
 - 05 - (N) JAPANESE SILVER GRASS SHRUB SHRUB.
 - 06 - (N) CRIMSON PYGMY JAPANESE BARBERRY SHRUB.
 - 07 - (N) LANDSCAPE WALL W/ STUCCO FINISH - HT. = 24" ABOVE FIN. COURTYARD. HEIGHT ABOVE ADJACENT GRADE VARIES TO 39" MAX.
 - 08 - JAPANESE MAPLE TREE.
 - 09 - BLUE QUARTZITE PATH STONES.
 - 10 - (N) HINGED GATE - METAL FRAMED W/ BLACK PAINT FINISH. INFILL PANELS TO BE FROSTED TEMPERED GLASS.
 - 11 - (N) WOOD LATTICE SKIRT - PAINT TO MATCH STUCCO.
 - 12 - LINE OF ROOF OVERHANG ABOVE.
 - 13 - LINE OF UPPER LEVEL OVERHANG ABOVE.
 - 14 - (N) SUPPORT POSTS FOR MASTER BATH ADDITION ABOVE TYP.

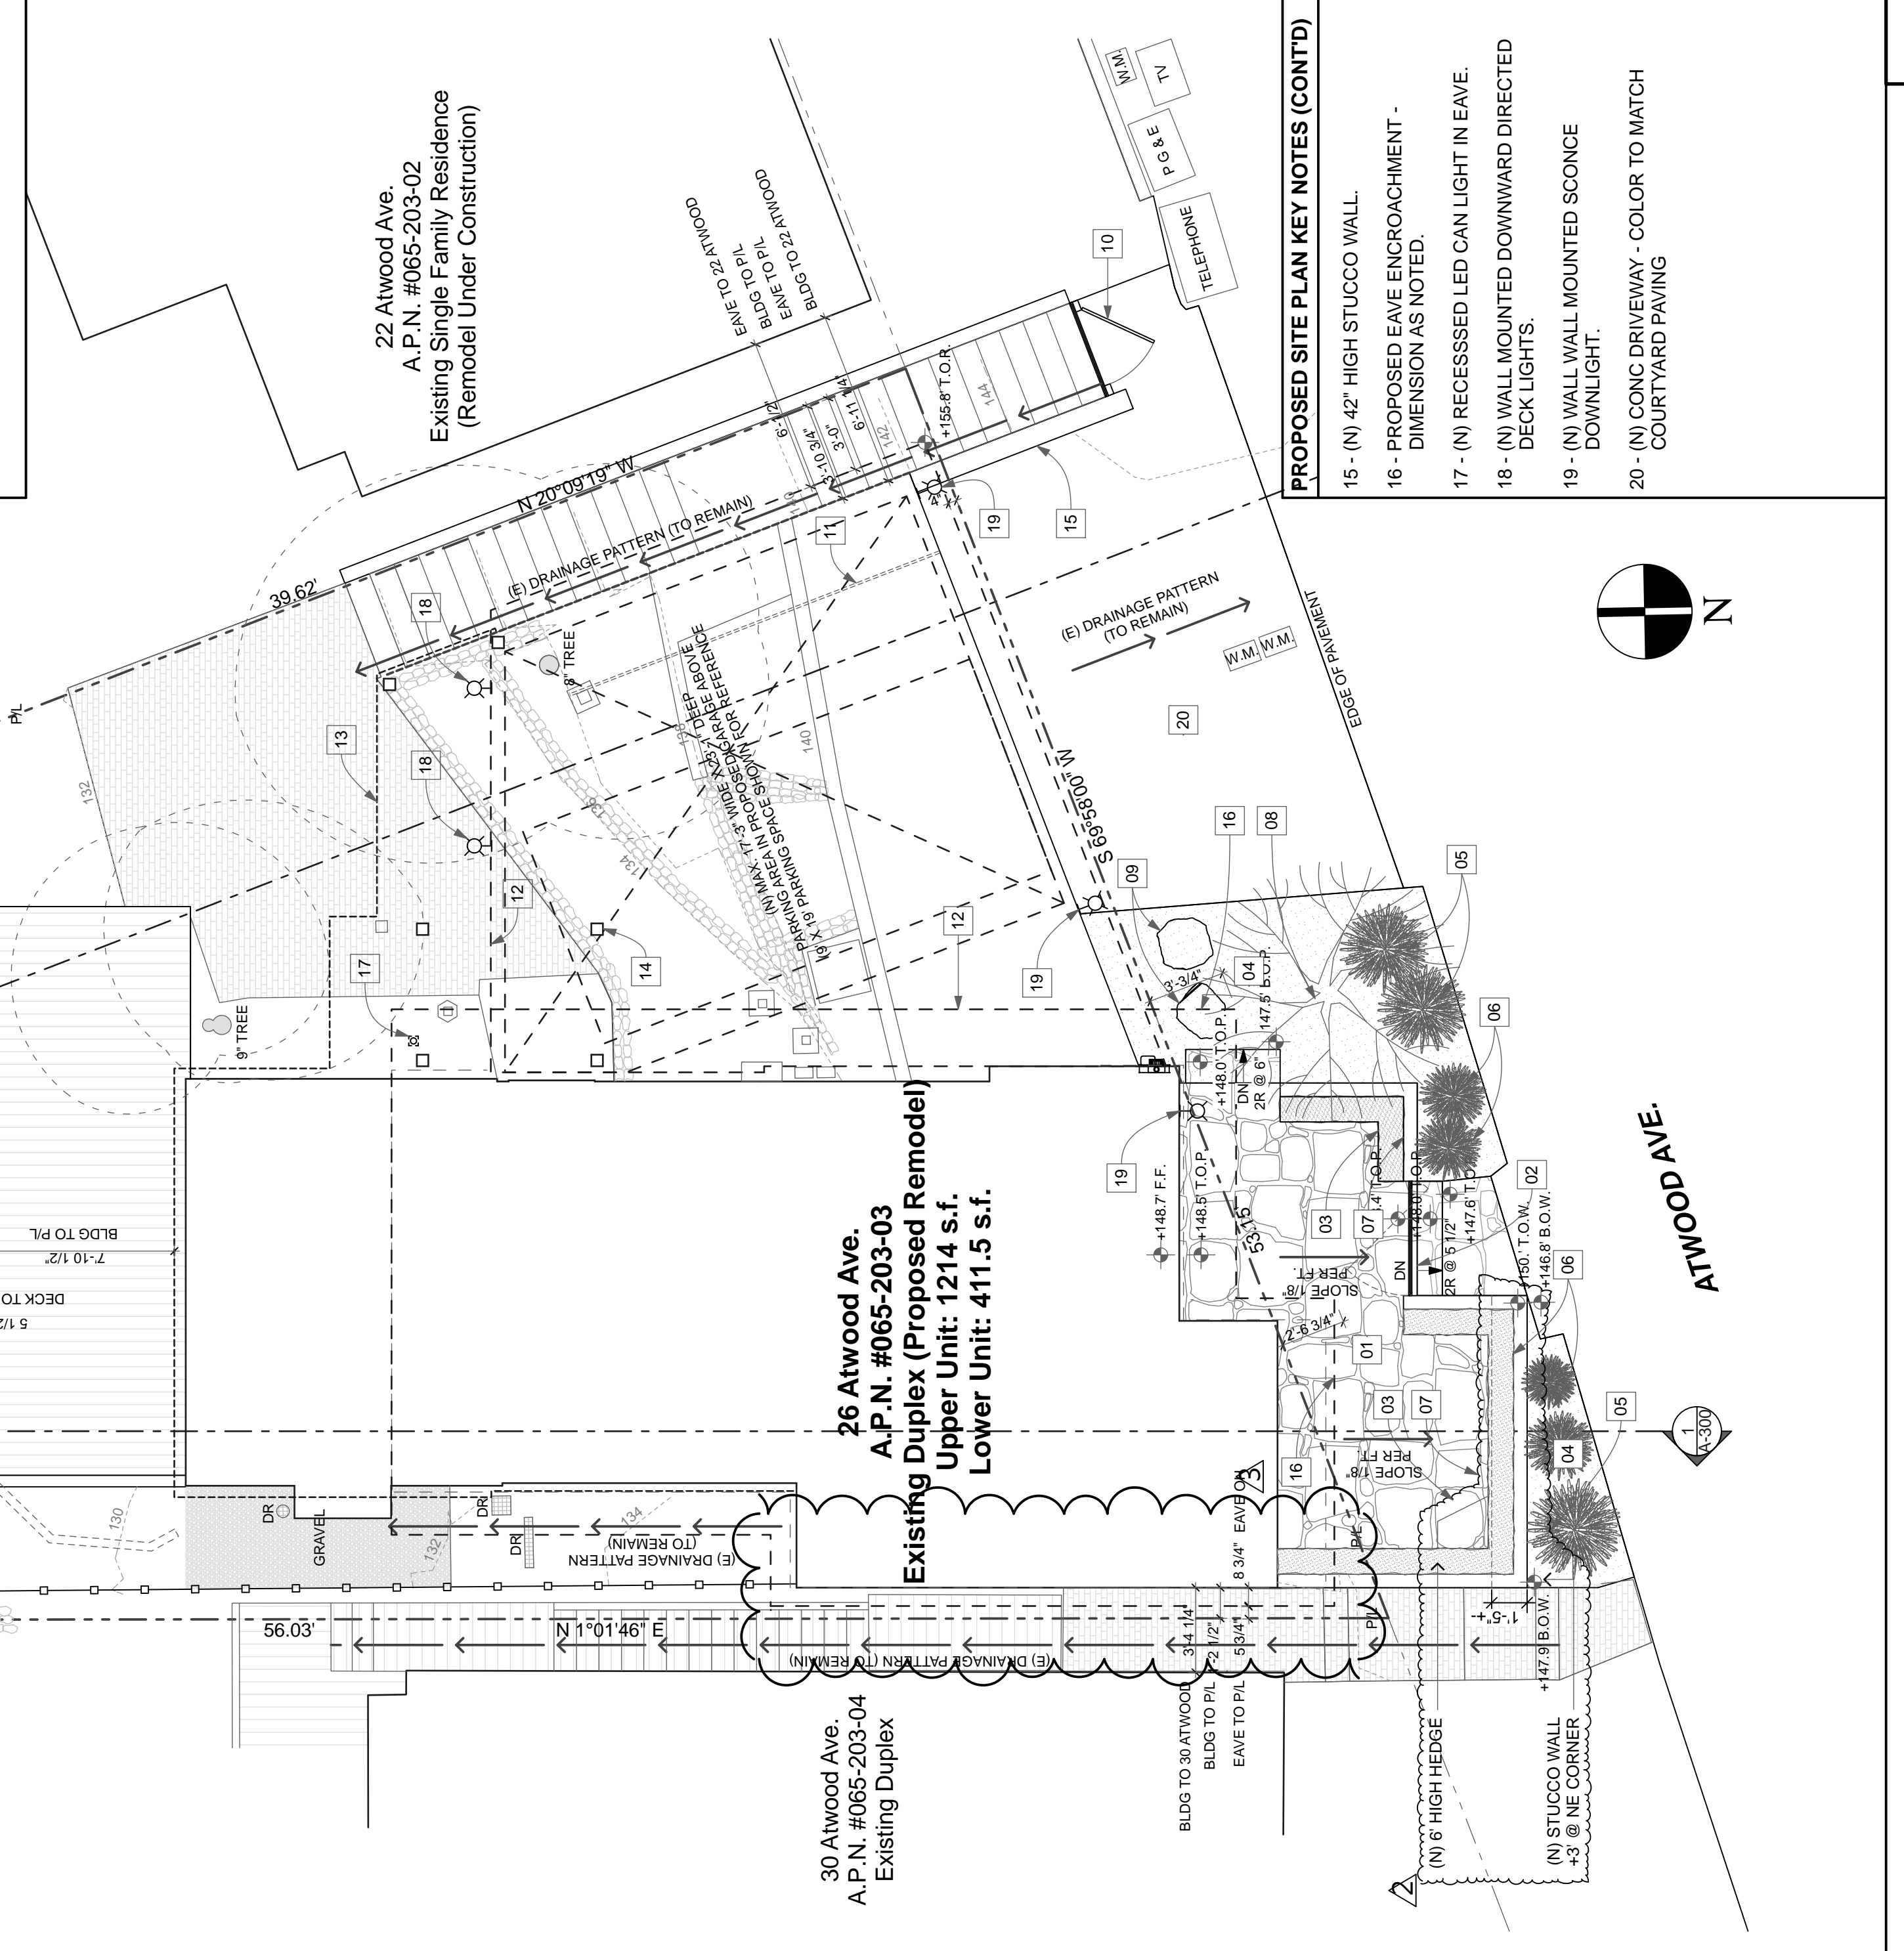

- PROPOSED SITE PLAN KEY NOTES (CONT'D)**
- 15 - (N) 42" HIGH STUCCO WALL.
 - 16 - PROPOSED EAVE ENCROACHMENT - DIMENSION AS NOTED.
 - 17 - (N) RECESSED LED CAN LIGHT IN EAVE. DECK LIGHTS.
 - 18 - (N) WALL MOUNTED DOWNWARD DIRECTED DOWNLIGHT.
 - 19 - (N) WALL MOUNTED SCONCE
 - 20 - (N) CONC DRIVEWAY - COLOR TO MATCH COURTYARD PAVING

MICHAEL REX ARCHITECTS
 1750 BRIDGEWAY, SUITE B211
 SAUSALITO, CA 94965
 MICHAELREXARCHITECTS.COM
 TEL (415) 331-5463
 FAX (415) 331-5463

Owner: Larry & Terri Garnick
 421 Parrot Drive
 San Mateo, CA 94402

RENOVATION TO THE Garnick Residence
 26 Atwood Ave.
 Sausalito, CA 94965
 APN 065-203-03

DATE AND DESCRIPTION:
 PLANNING SUBMITTAL
 03-15-16
 RESP. TO PLAN COMMENTS
 APRIL 21, 2016
 REVISION
 JUNE 30, 2016
 MODIFICATION OF PL EAVE
 JULY 18, 2016

THESE DRAWINGS CONSTITUTE THE ORIGINAL WORK OF THE ARCHITECT AND SHALL NOT BE REPRODUCED OR COPIED WITHOUT HIS WRITTEN CONSENT.
 © 2016 MICHAEL REX ASSOCIATES

DRAWN BY: MNA
 CHECKED BY: MRA

SITE PLANS
 SHEET

AS100

SITE PLAN SCALE: 1" = 5'

SITE DEMOLITION PLAN SCALE: 1" = 5'


SITE DEMOLITION PLAN SCALE: 1" = 5'

NOTE: EXISTING ROOF DRAINAGE ROUTED INTERNALLY TO 4" SUBSURFACE DRAIN PIPE DATILIGHT @ CONCRETE WALL @ LOWER PORTION OF SITE.

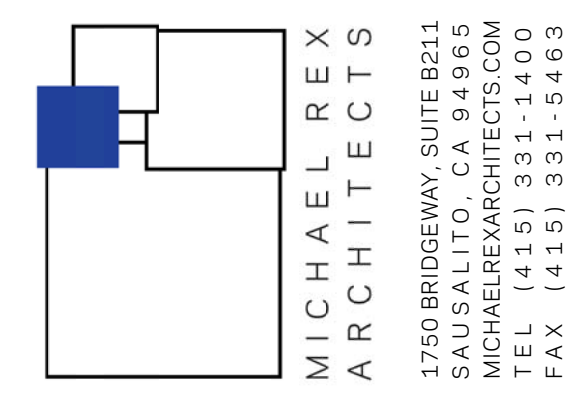

MICHAEL REX ARCHITECTS
 1750 BRIDGEWAY, SUITE B211
 SAUSALITO, CA 94965
 MICHAELREXARCHITECTS.COM
 TEL (415) 331-5464
 FAX (415) 331-5463

Owner: Larry & Terri Garnick
 421 Parrot Drive
 San Mateo, CA 94402

**RENOVATION TO THE
 Garnick Residence**
 26 Atwood Ave.
 Sausalito, CA 94965
 APN 065-203-03

DATE AND DESCRIPTION
PLANNING SUBMITTAL 03-15-16
RESP. TO PLAN COMMENTS APRIL 21, 2016
REVISION JUNE 30, 2016
MODIFICATION OF PL EAVE JULY 18, 2016

DRAWN BY: MNA
 CHECKED BY: MRA


EXTERIOR ELEVATIONS

SHEET

A-200


ELEVATION KEY NOTES

- 01 - EXTERIOR WALL FINISH TO BE SMOOTH FINISHED WARM SAND COLORED STUCCO
- 02 - GATE TO BE 36" HIGH DARK BRONZE PAINTED METAL FRAMED W/ FROSTED GLASS PANELS.
- 03 - FRONT DOOR TO BE HORIZ WIDE PLANK WOOD DOOR W/ STAINED FINISH
- 04 - COURTYARD WALL TO BE STUCCO FINISHED TO MATCH HOUSE. HEIGHT TO BE 24" ABOVE COURTYARD F.F. HEIGHT ABOVE ADJACENT GRADE VARIES TO MATCH (E).
- 05 - BOXWOOD HEDGE
- 06 - FENESTRATION TO BE METAL SASH W/ PAINTED DARK BRONZE FINISH
- 07 - 2X FASCIA PAINTED DARK BROWN
- 08 - GREY GRAVEL ROOF FINISH OVER CLASS "A" ROOF MEMBRANE
- 09 - (N) SKYLIGHT PER ROOF PLAN
- 10 - SOLAR PANEL TYP.
- 11 - JAPANESE MAPLE TREE
- 12 - PROFILE OF (E) ROOF/ROOF DECK WALL TO BE REMOVED
- 13 - 2X HEADER TRIM TO PAINTED TO MATCH FASCIA
- 14 - GARAGE DOOR TO BE ROLL UP, DARK BRONZE PAINTED METAL FRAMED W/ FROSTED GLASS PANELS.
- 15 - 42" HIGH GUARDWALL. STUCCO FINISH TO MATCH HOUSE
- 16 - LINE OF EXTENT OF HOME ON DOWNSLOPE
- 17 - DECK GUARDRAILS TO BE 42" HIGH GLASS PANEL SET IN OUTBOARD MOUNTED SHOE W/ DARK BRONZE FINISHED METAL CAP RAIL

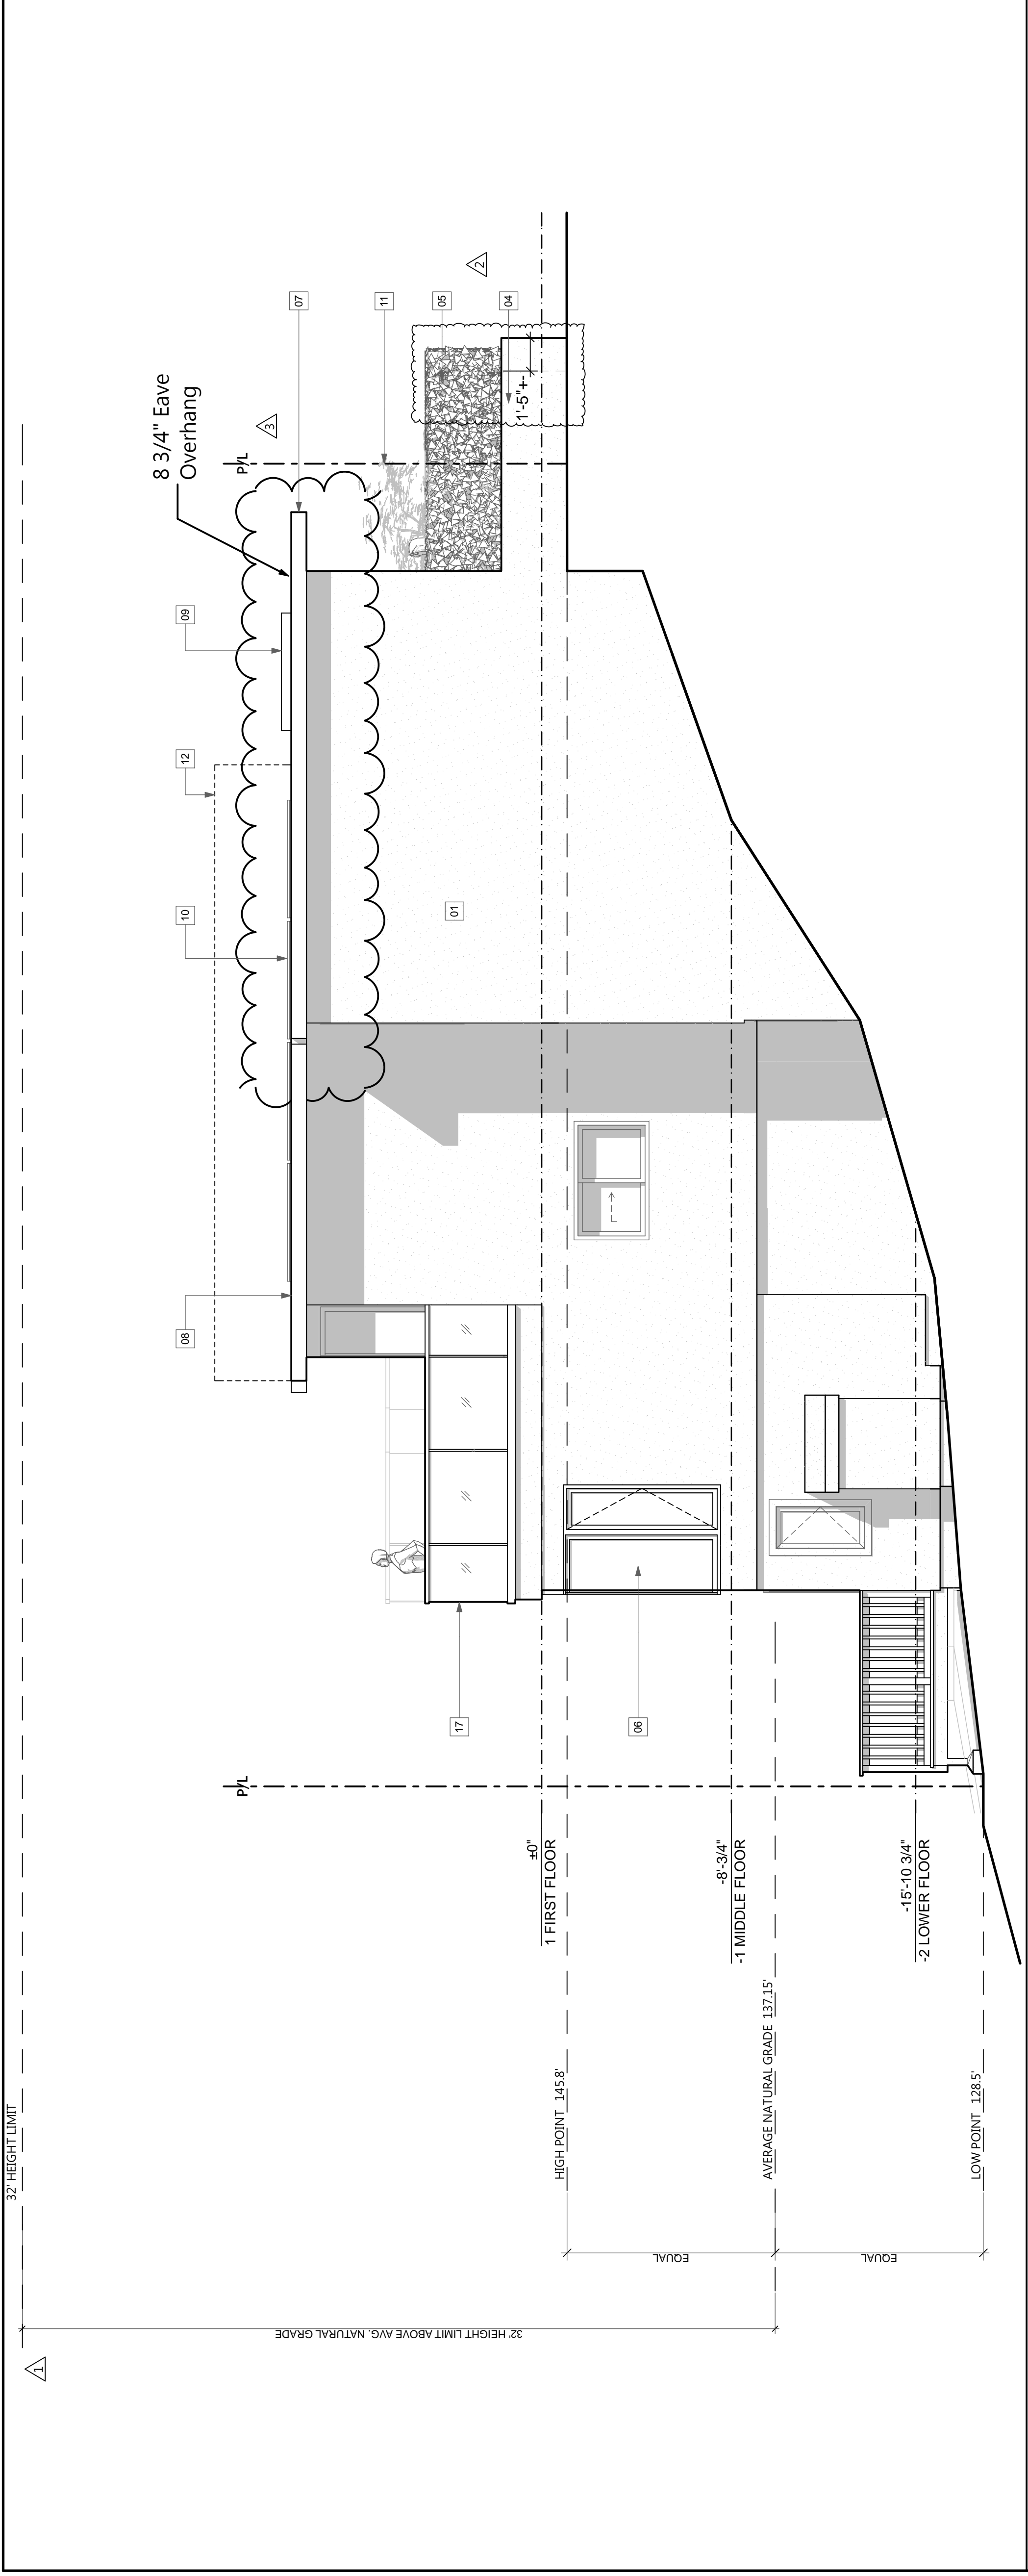

EAST ELEVATION SCALE 1/4" = 1'-0"

1

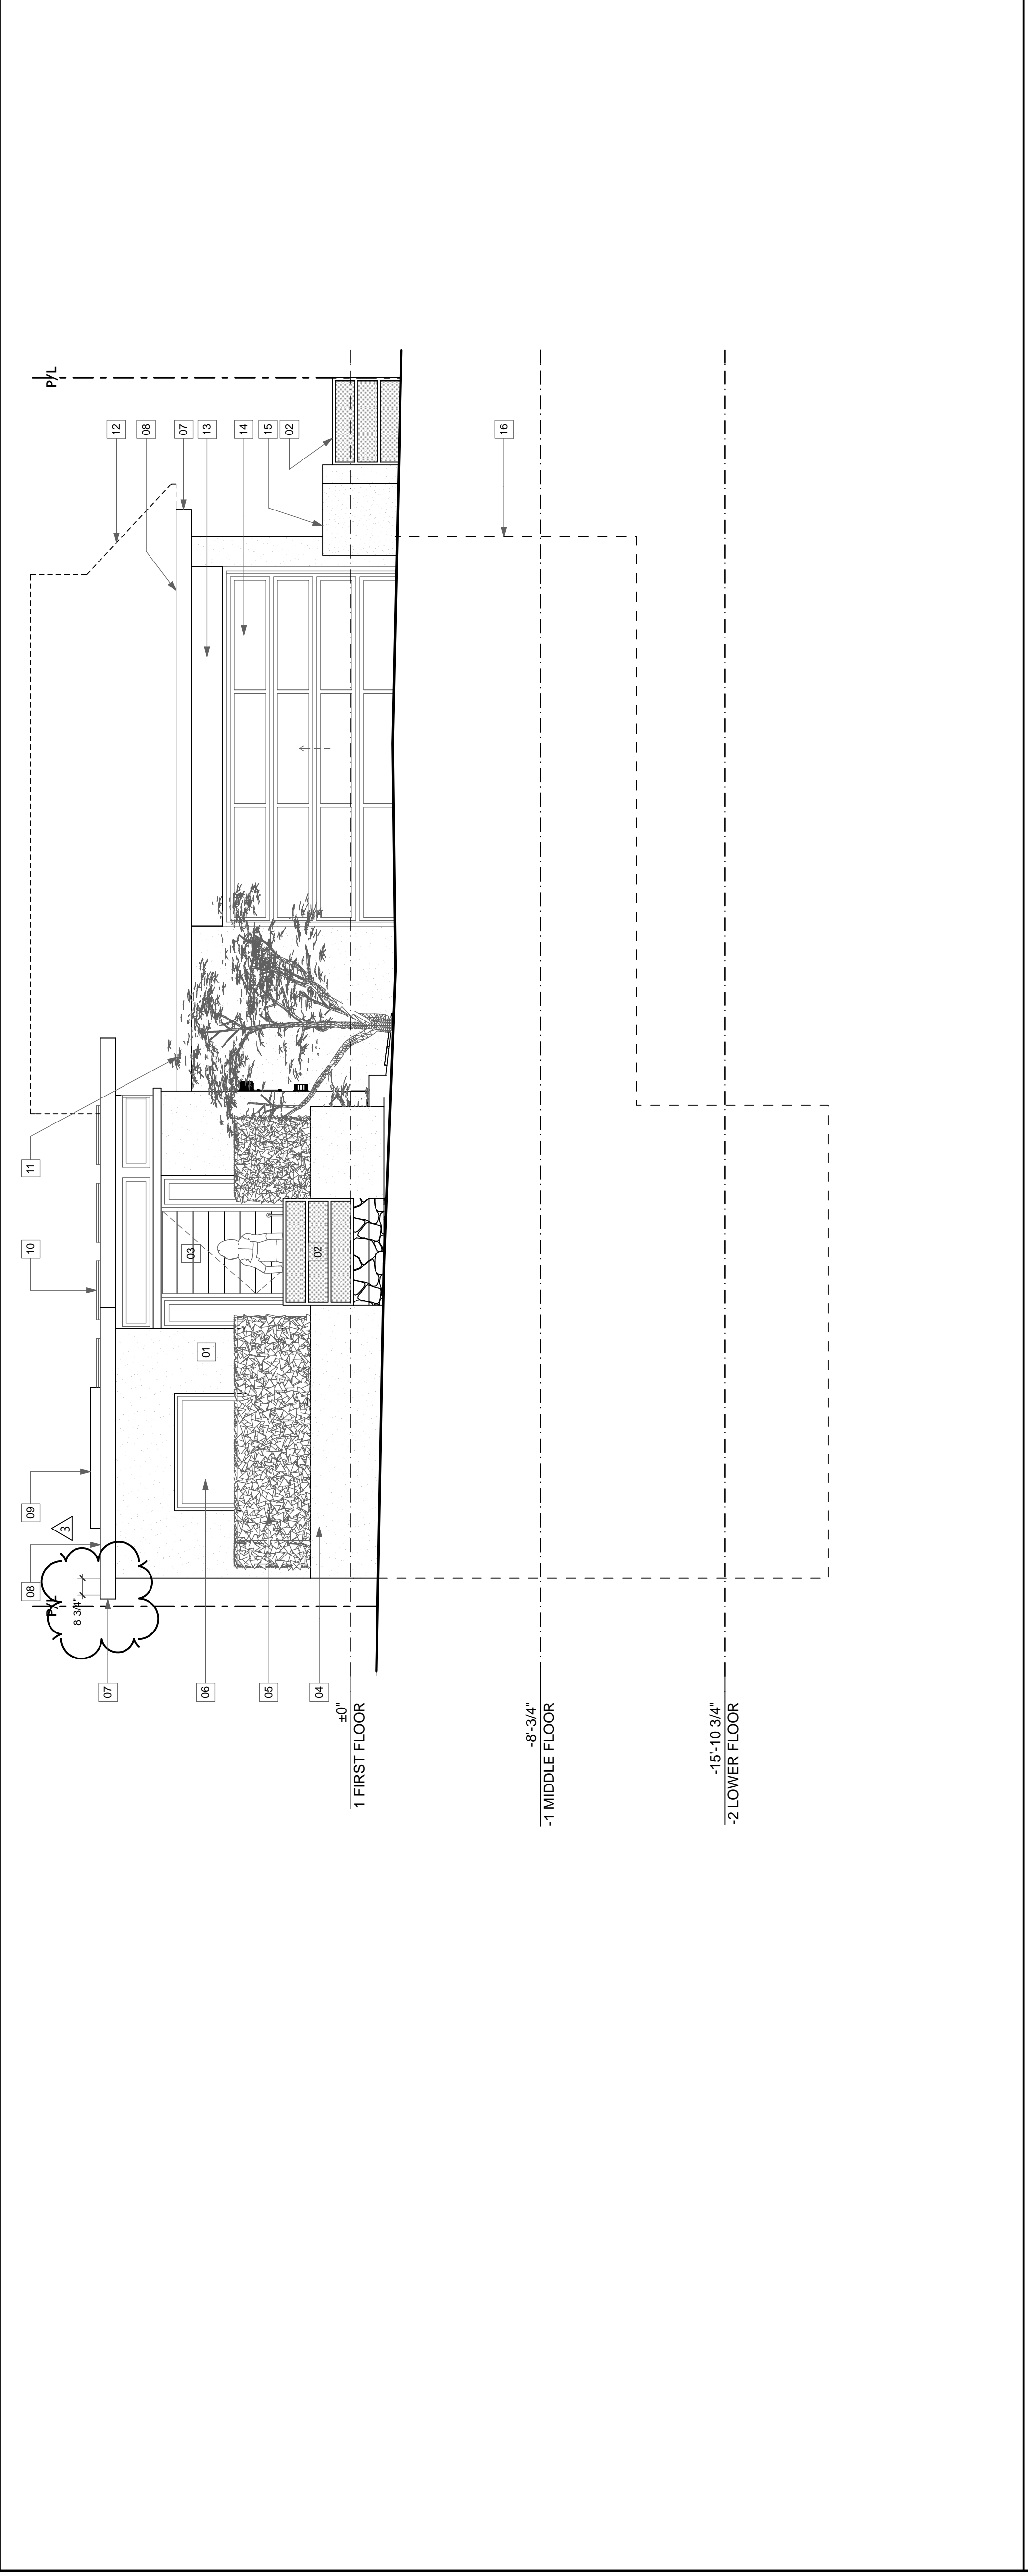

NORTH ELEVATION SCALE 1/4" = 1'-0"

2