



1 PLUMBING DIAGRAM LAYOUT
SCALE: 1/2" = 1'-0"

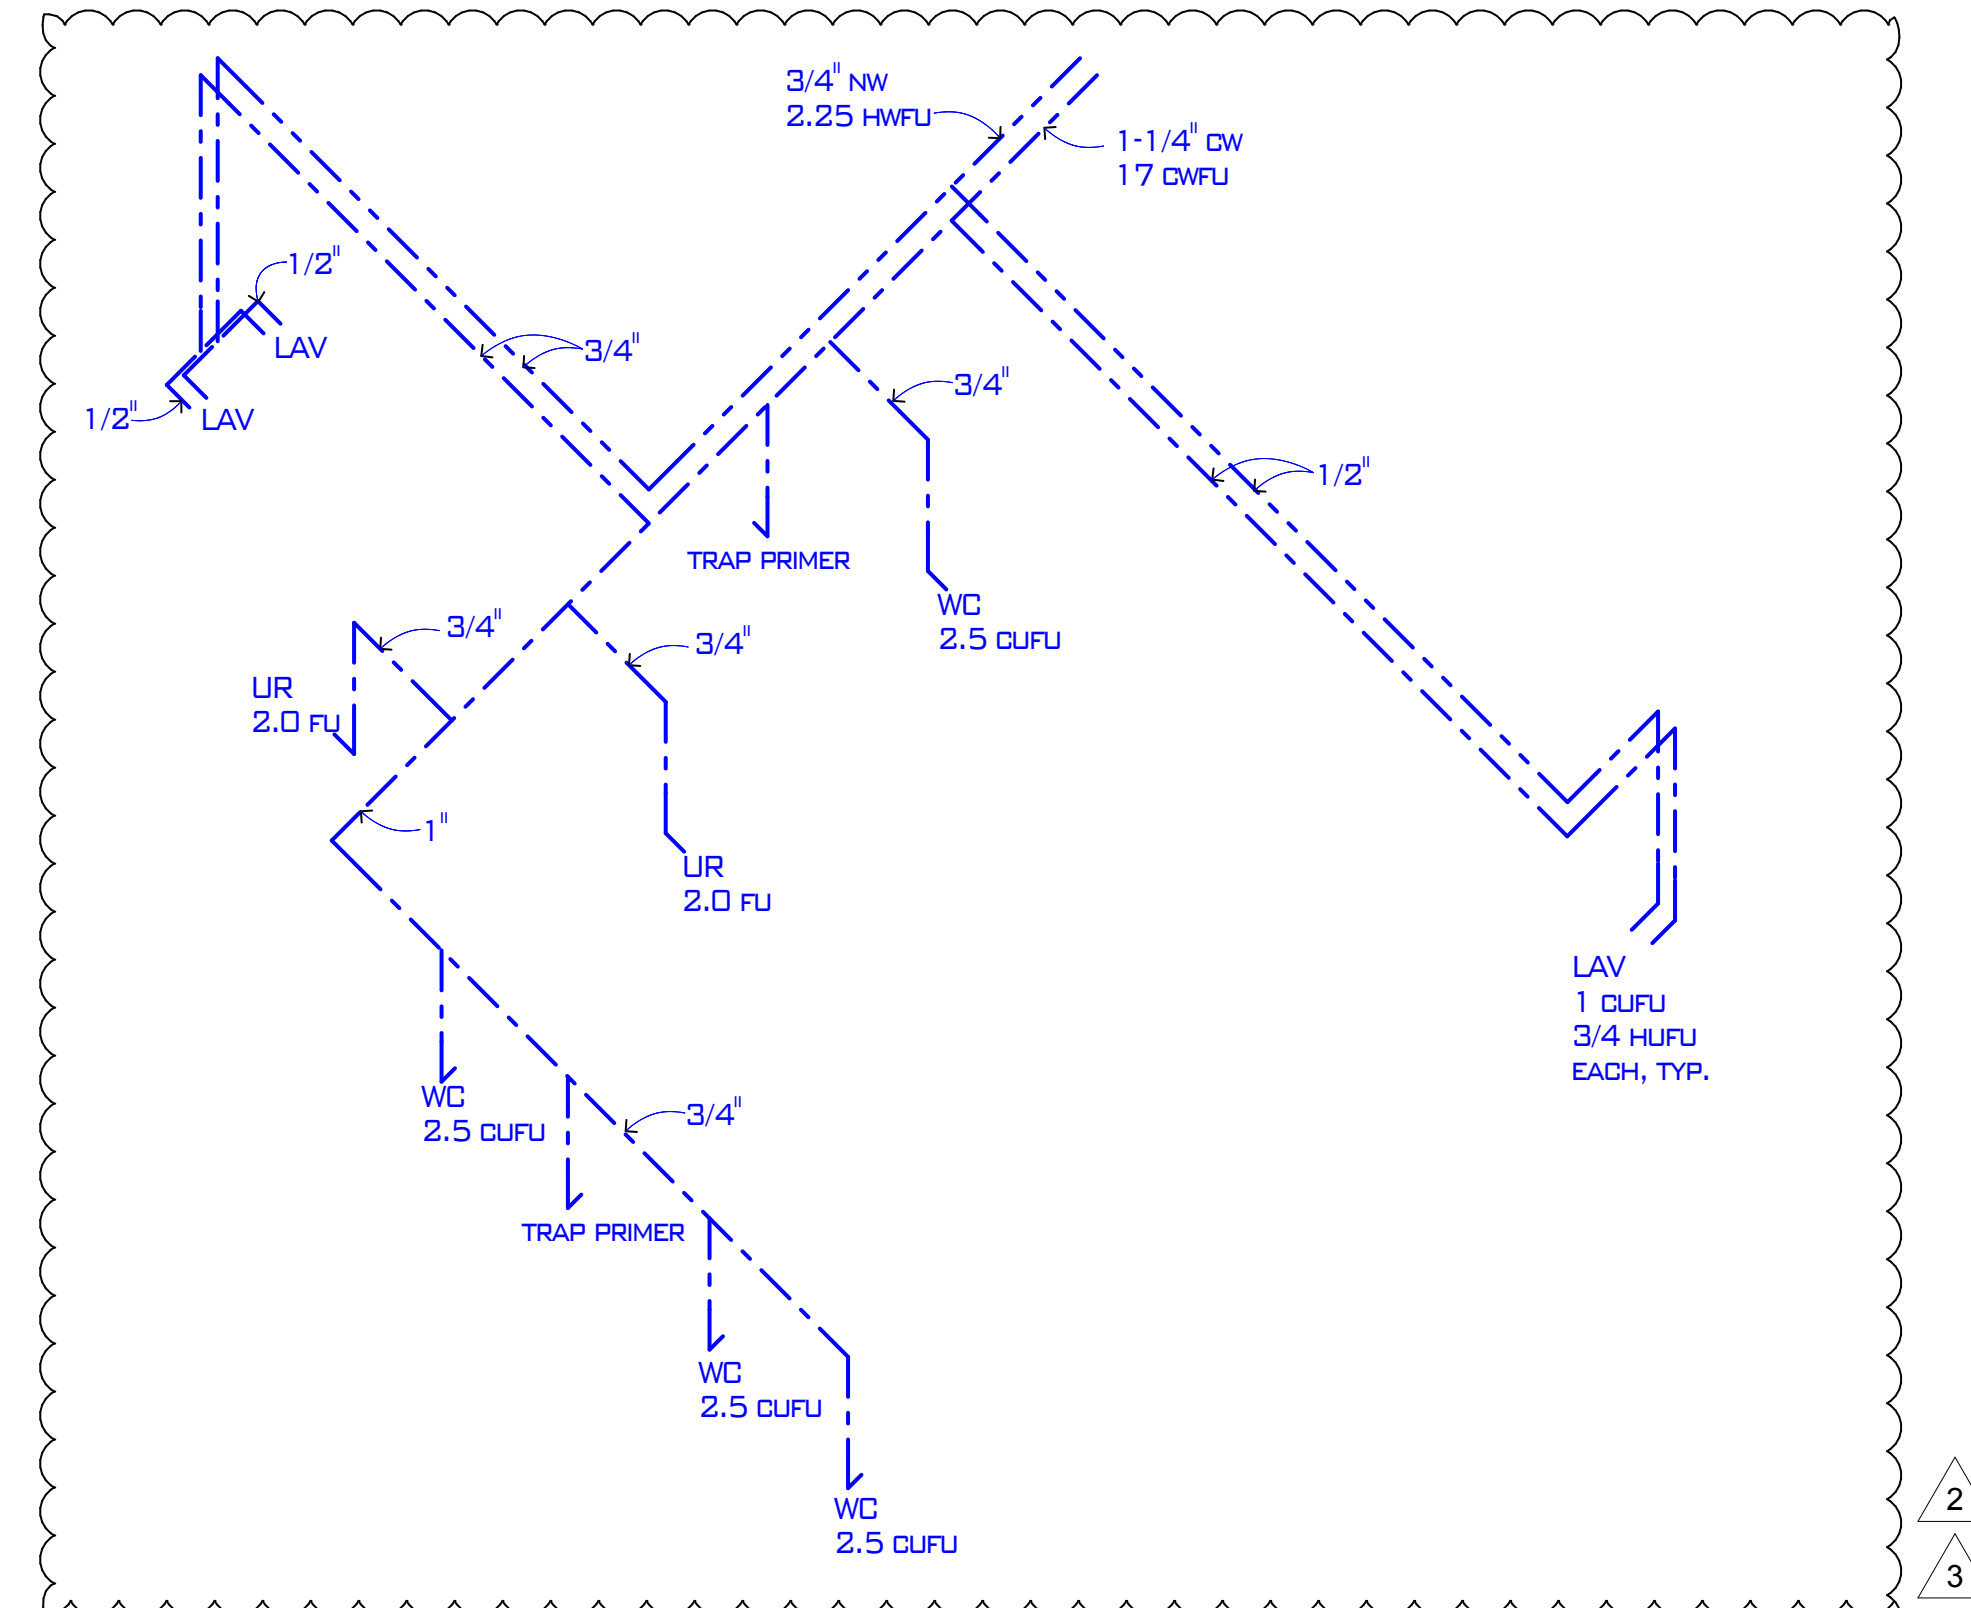

2 PLUMBING HW & CW RISER DIAGRAM
SCALE: 1/2" = 1'-0"

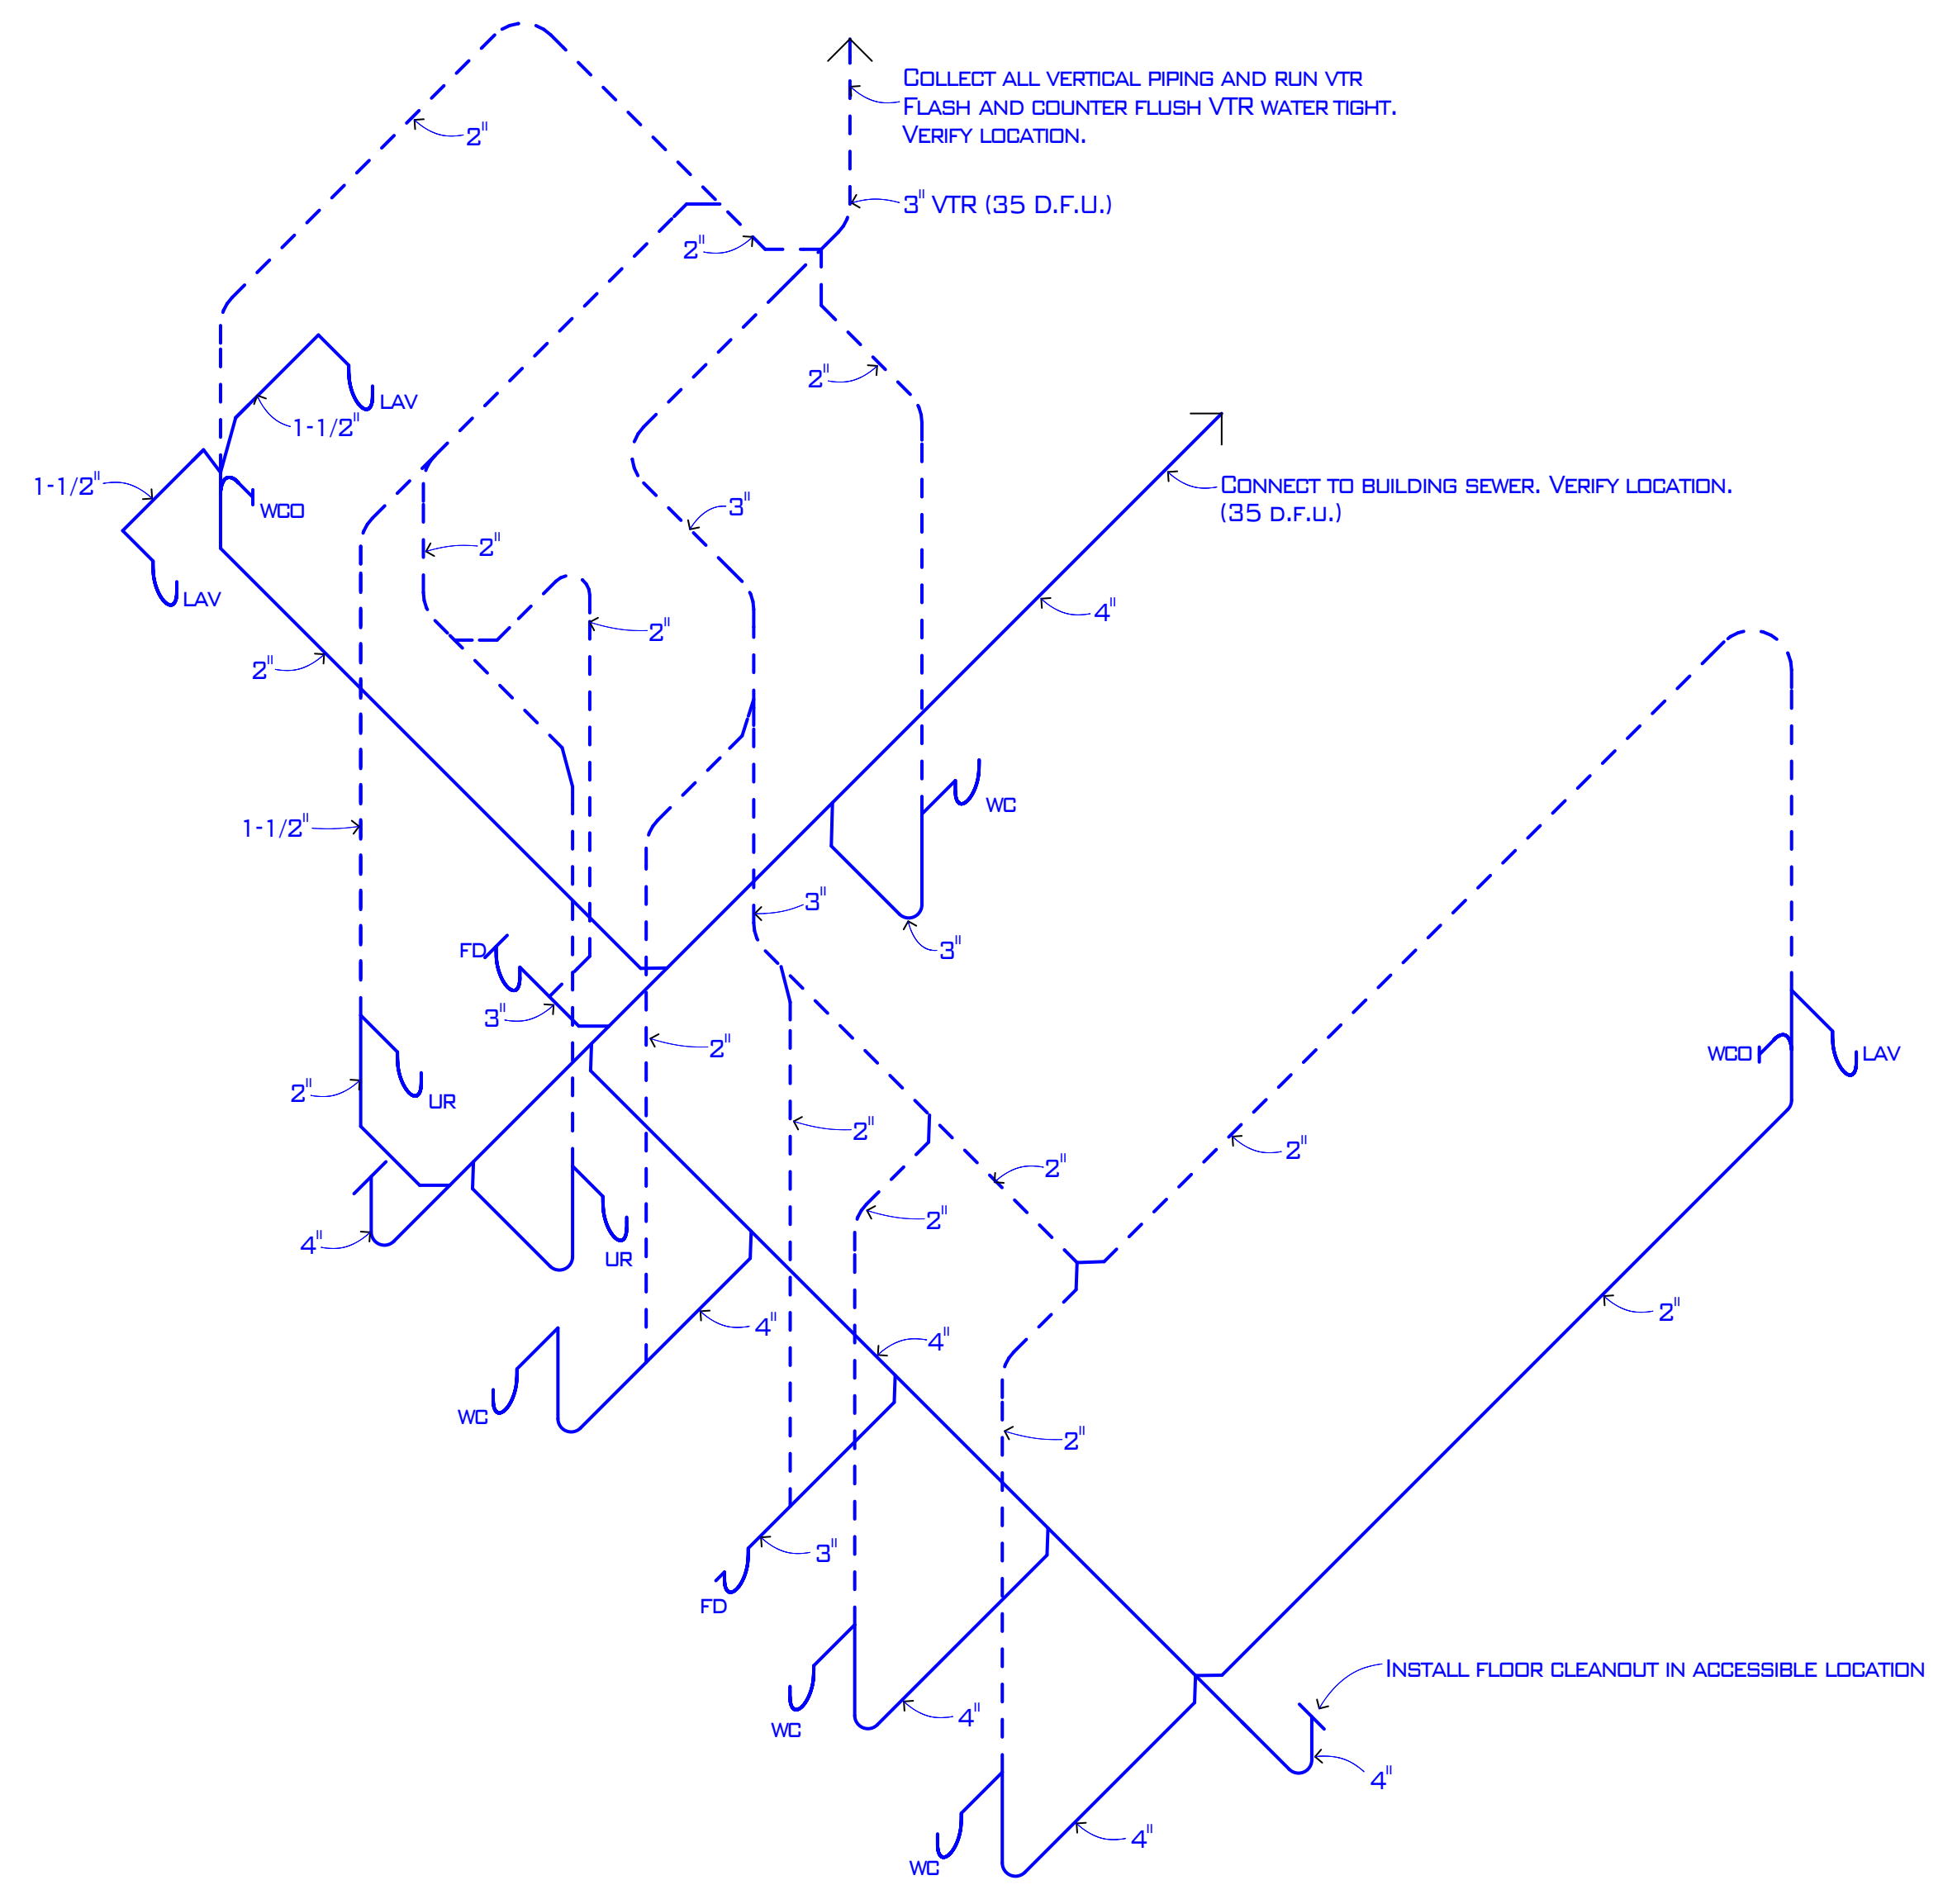

3 PLUMBING SINGLE-LINE AXONOMETRIC
SCALE: 1/2" = 1'-0"

DONALD OLSEN
ARCHITECTS & ASSOCIATES
666 BRIDGEWAY, SAUSALITO, CA 94965 TEL: 415/332-0297
FAX: 415/332-8869 EMAIL: DON@DKOARCHITECTS.COM

CITY HALL BATHROOMS
420 LITHO STREET
SAUSALITO, CA 94965
APN#: 064-165-12

REVISIONS	NO.
B.P. REV. 7/12/11	1
B.P. REV. 7/21/11	2
B.P. REV. 8/30/11	3

P1.0

JULY 07, 2011

THESE PLANS AND SPECIFICATIONS CONSTITUTE THE ORIGINAL WORK OF THE ARCHITECT AND MAY NOT BE RE-USED OR REPRODUCED IN PART OR IN WHOLE WITHOUT THE WRITTEN CONSENT OF THE ARCHITECT. © DON OLSEN A.I.A. & ASSOCIATES, INC.