

 


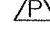
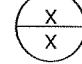
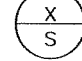
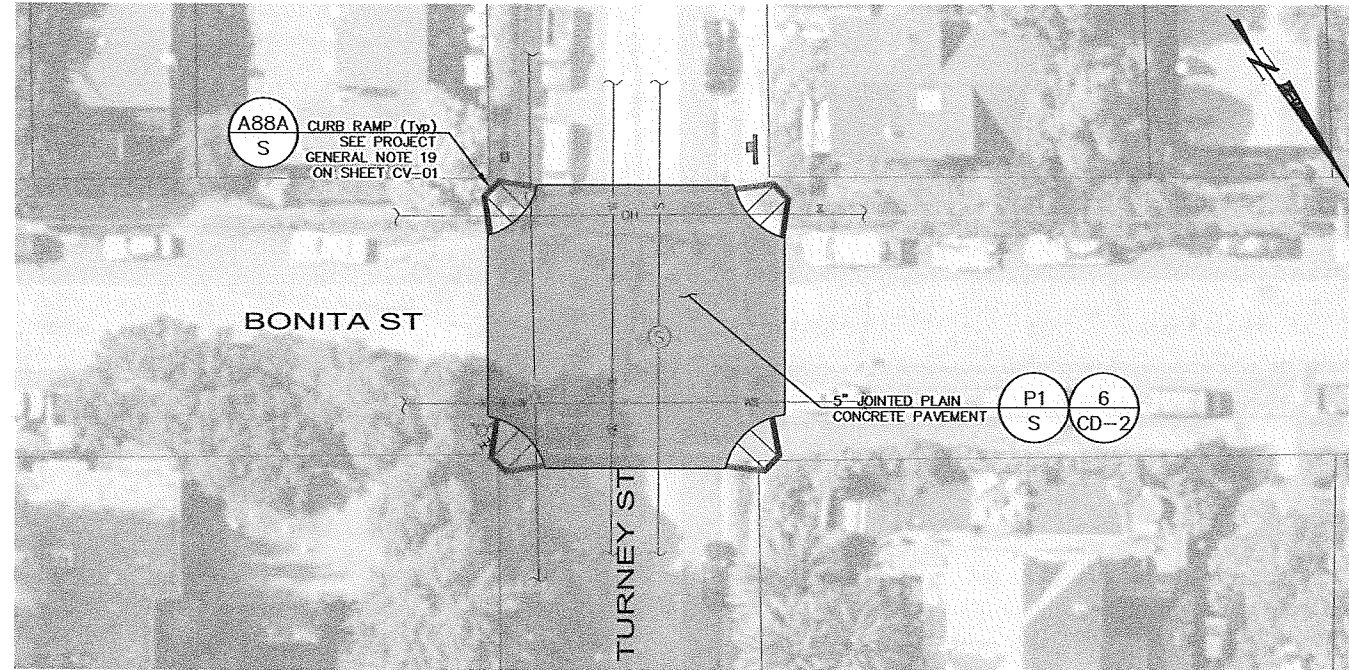



This document, together with the concepts and designs presented herein, is intended only for the specific purpose and client for which it was prepared. Reuse of and/or improper reliance on this document without written authorization and approval by Kimley-Horn and Associates, Inc. shall be without liability to Kimley-Horn and Associates, Inc.

LEGEND:


-  AREA OF TREATMENT
-  FAILURE REPAIR AREA
-  SAWCUT
-  BASE FAILURE REPAIR
SEE CD-02 FOR DETAILS
-  PCC FAILURE REPAIR
SEE CD-02 FOR DETAILS
-  PAVEMENT FAILURE REPAIR
SEE CD-02 FOR DETAILS
-  DETAIL NUMBER
SHEET NUMBER
-  STANDARD DETAIL NUMBER
CALTRANS STANDARD PLANS



SECTION 19: BONITA ST & TURNEY ST INTERSECTION
TREATMENT: PCC PAVEMENT REPLACEMENT
NTS

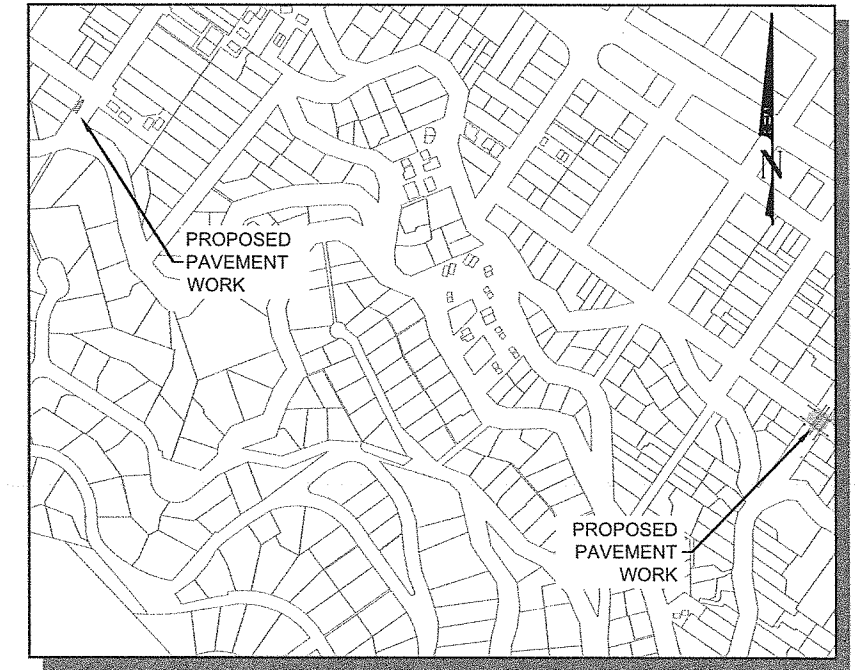

LOCATION MAP
NTS

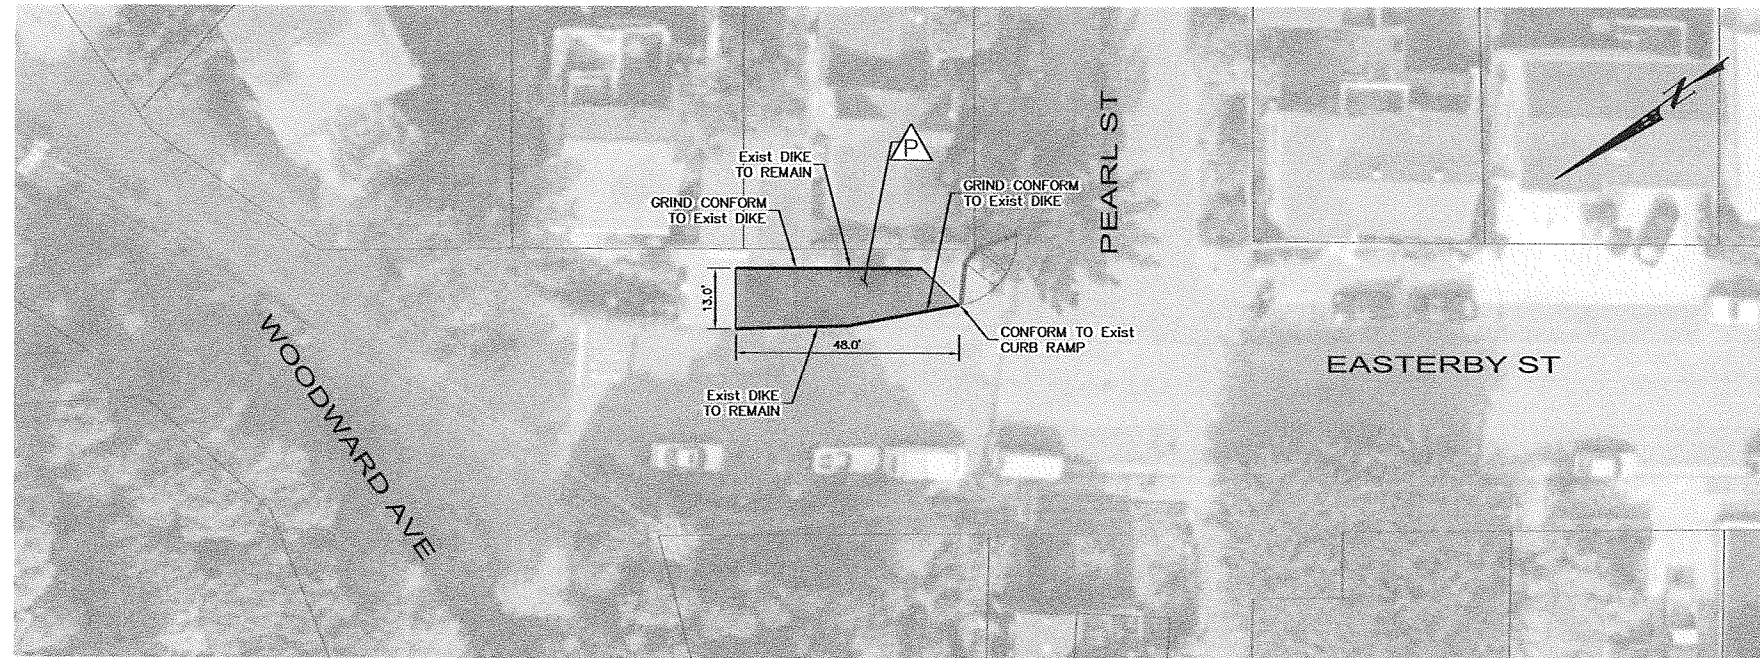

SECTION 20: EASTERBY ST (WOODWARD AVE TO PEARL ST)
TREATMENT: HMA PAVEMENT REPAIR
NTS



No.	REVISIONS	DATE	BY

Kimley-Horn and Associates, Inc.
 © 2013 KIMLEY-HORN AND ASSOCIATES, INC.
 6130 STONERIDGE MALL RD, STE 370 PLEASANTON, CA 94588
 PHONE: 925-398-4840 FAX: 925-398-4849
 WWW.KIMLEY-HORN.COM



DESIGNED BY TH/JP	DRAWN BY TH/CG	CHECKED BY JP
PLANS PREPARED UNDER SUPERVISION OF:		
JOHN PULLIAM, P.E. REGISTERED CIVIL ENGINEER		
APRIL 2013 DATE	68897 RCE NO.	



PROJECT LAYOUT PLANS
EASTERBY ST AND BONITA ST-TURNEY ST
INTERSECTION
 CITY OF SAUSALITO 2013 STREET IMPROVEMENT PROJECT

DRAWING NO PL-16
SHEET 19 of 27
JOB No. 097901001

K:\304_EDWY\097901001 - Sausalito Street Repair\Design\CAD\Plan Sheets\19 PL-16 - EASTERBY ST AND BONITA ST-TURNEY ST INTERSECTION.dwg, Layout:19 PL-16 - EASTERBY ST AND BONITA ST-TURNEY ST INTERSECTION Apr 19, 2013 - 9:11am Plotted by: daniel.carey