



CITY OF SAUSALITO, CALIFORNIA
**BRIDGEWAY AND CALEDONIA STREET
 SERIES STREETLIGHT CIRCUIT CONVERSION**

JULY 2013

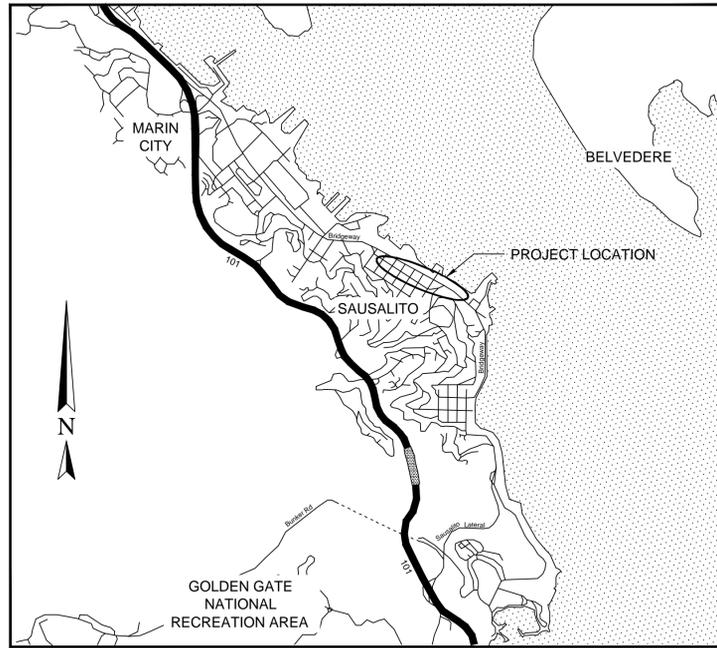

LOCATION MAP

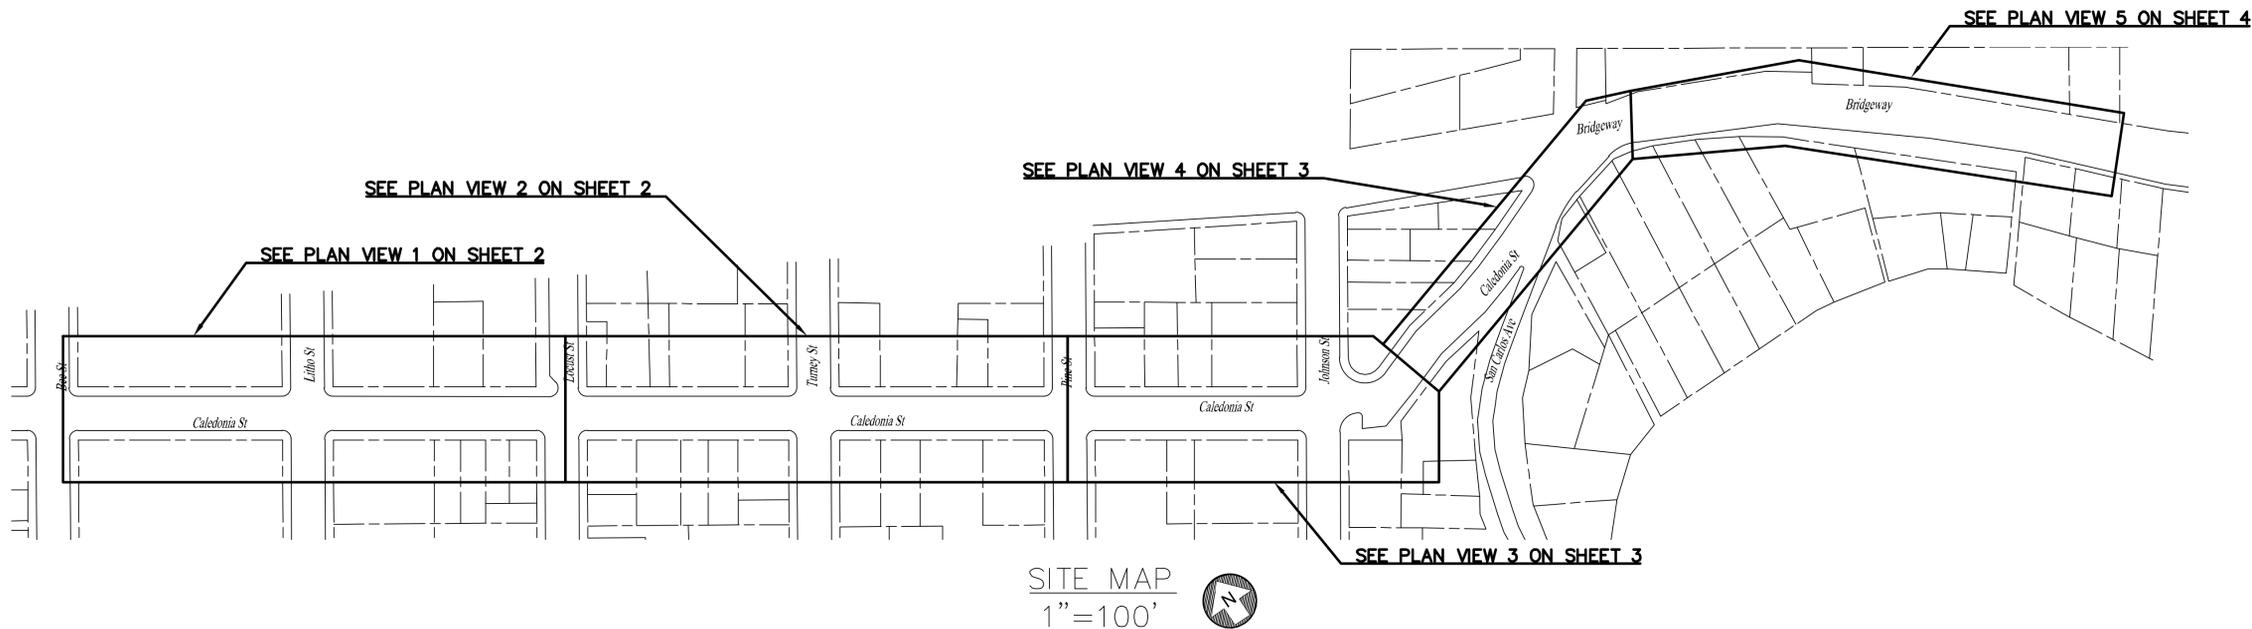

BEFORE EXCAVATING CALL
 UNDERGROUND SERVICE ALERT
 AT LEAST 48 HOURS IN ADVANCE

 USA NORTH
 1-800-227-2600

CITY OF SAUSALITO
 DEPARTMENT of PUBLIC WORKS


SIEMENS
 Road and City Mobility
 3765 Yale Way
 Fremont, CA 94538
 Tel: +1 (510) 440-8127

REV	DESCRIPTION OF REVISION	BY	DATE
▲			
▲			
▲			
▲	ONE TRENCH/ADD UTILITIES	MTK	7/10/13
▲	PROJECT SCOPE REVISION	MTK	5/25/13

BRIDGEWAY AND CALEDONIA STREET SERIES CIRCUIT CONVERSION

TITLE SHEET

WARNING
 0 1/2 1
 IF THIS BAR DOES NOT MEASURE 1" THEN DRAWING IS NOT TO SCALE

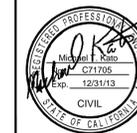

DESIGN MTK SCALE NA DATE 7/10/13 SHEET 1
 DRAWN MTK
 CHECKED SMF APPROVED

REVISION 6