



SECTION

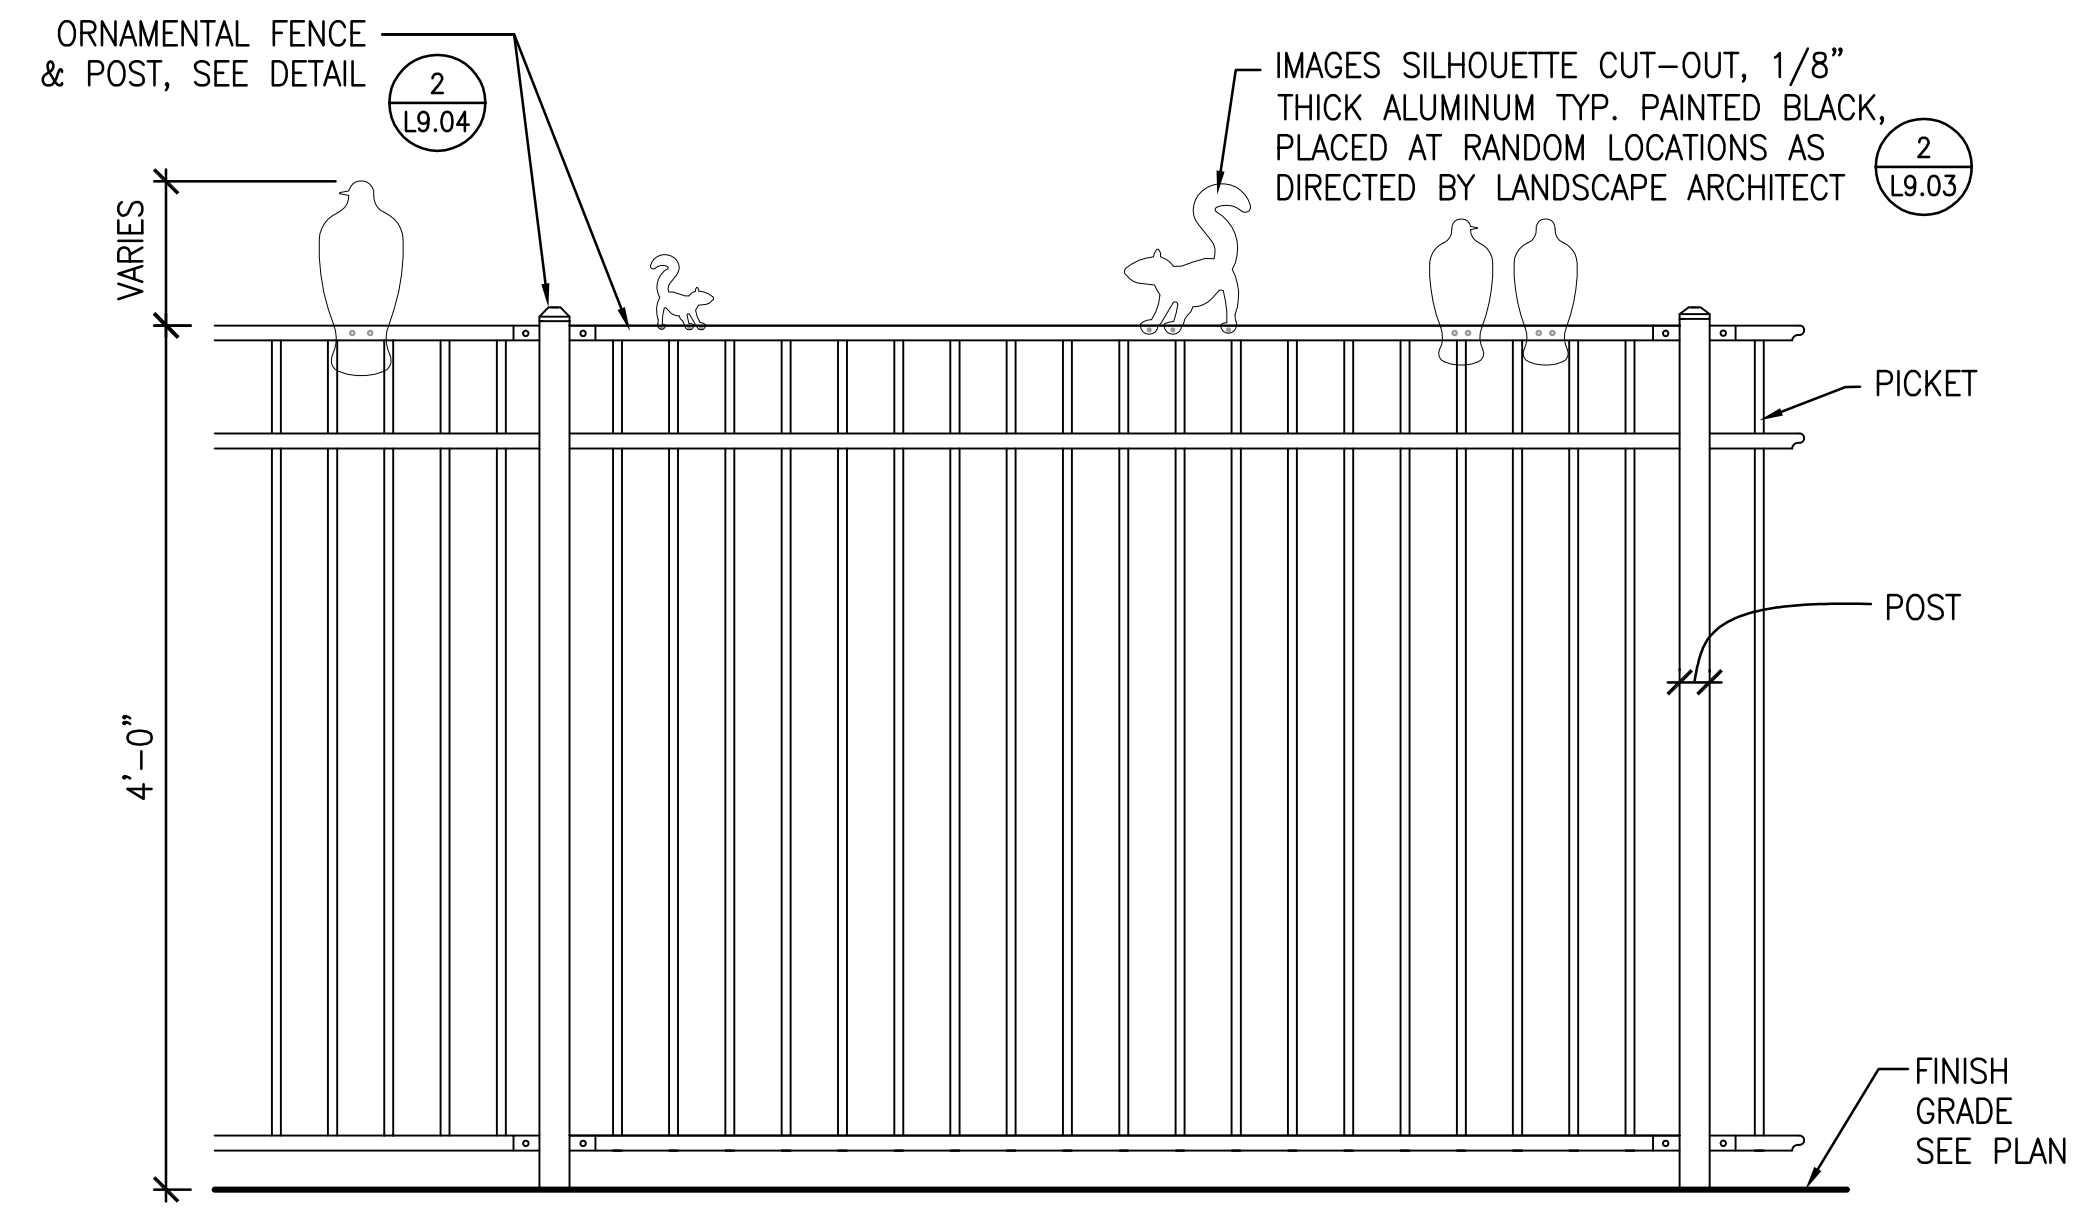


ELEVATION

3 DOCK BENCH
SCALE: 3/4" = 1'

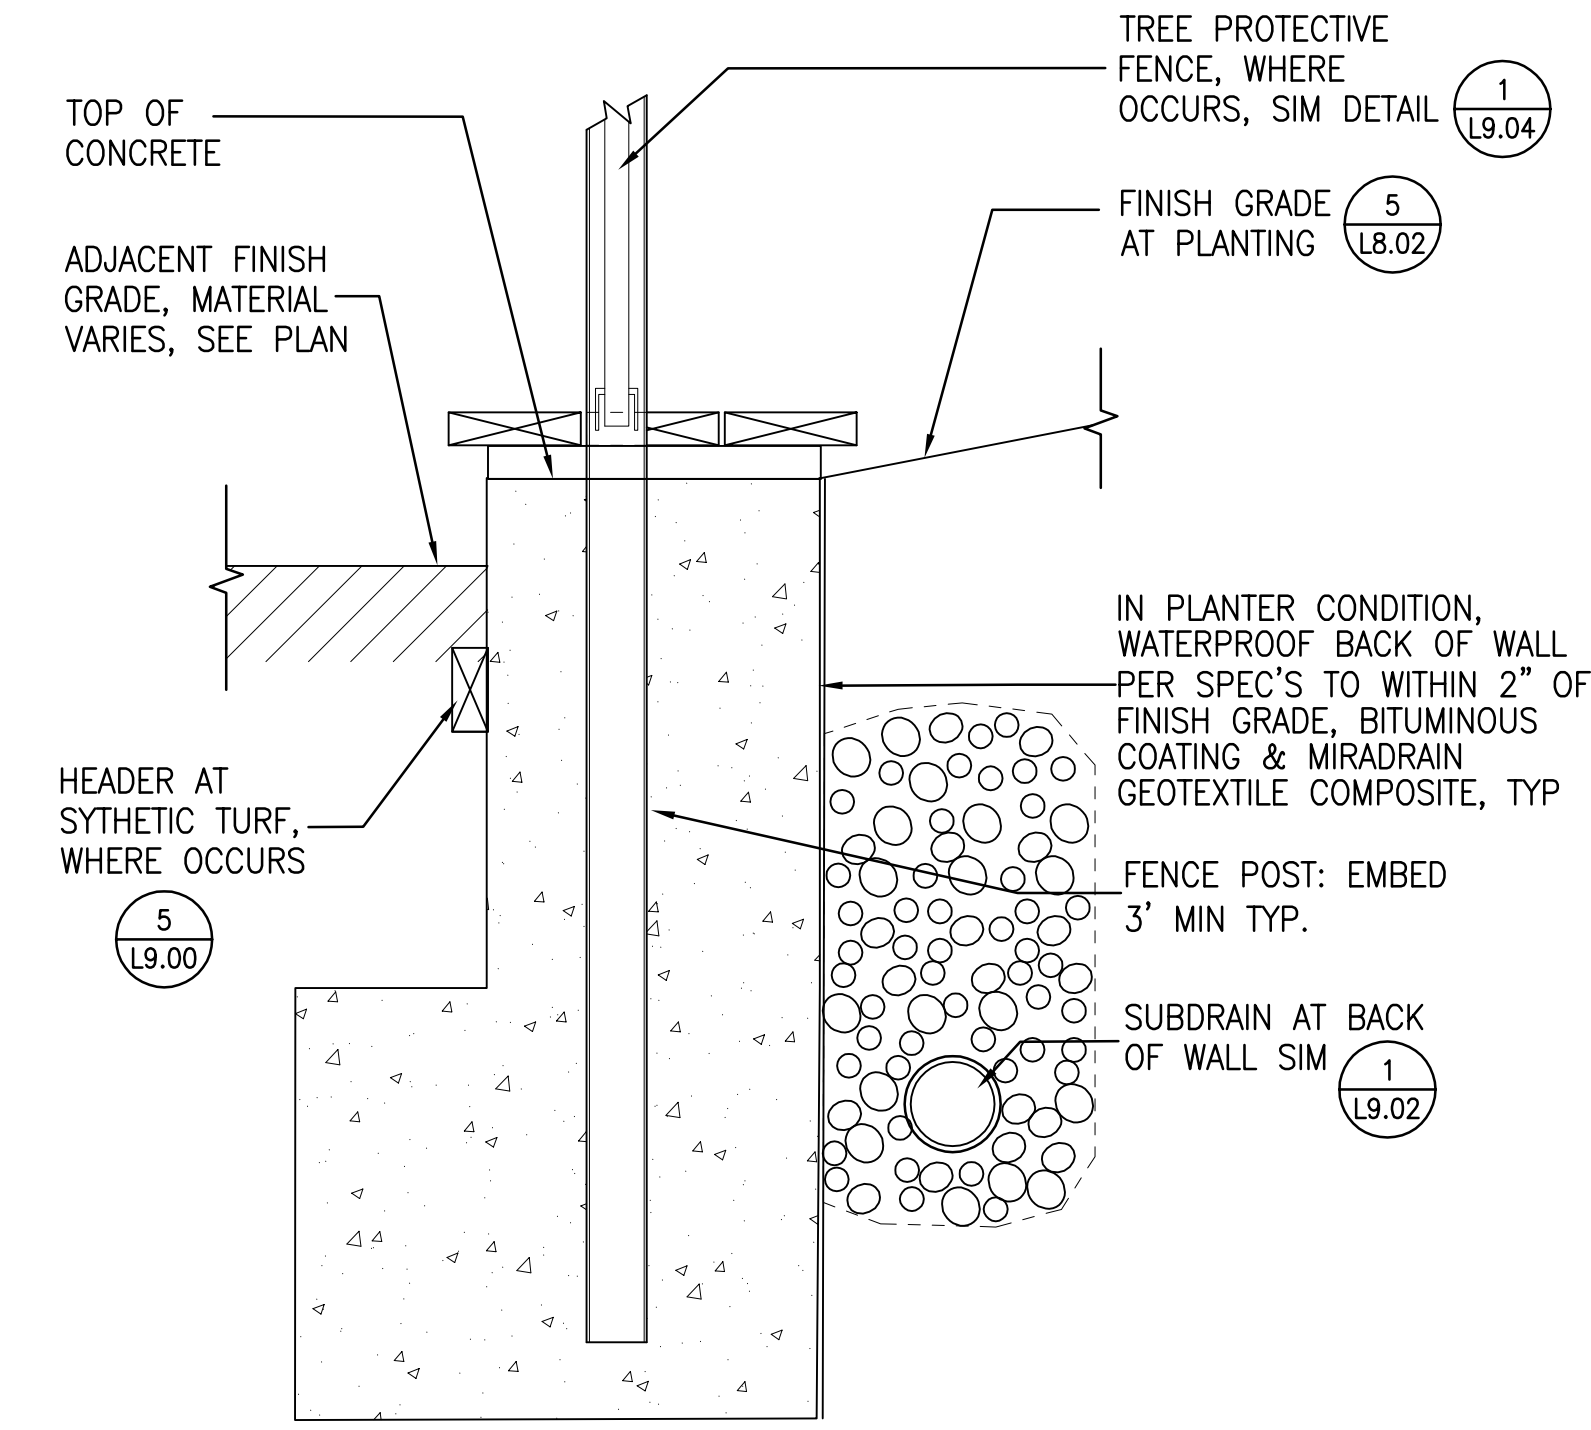



SECTION AT PLANTING

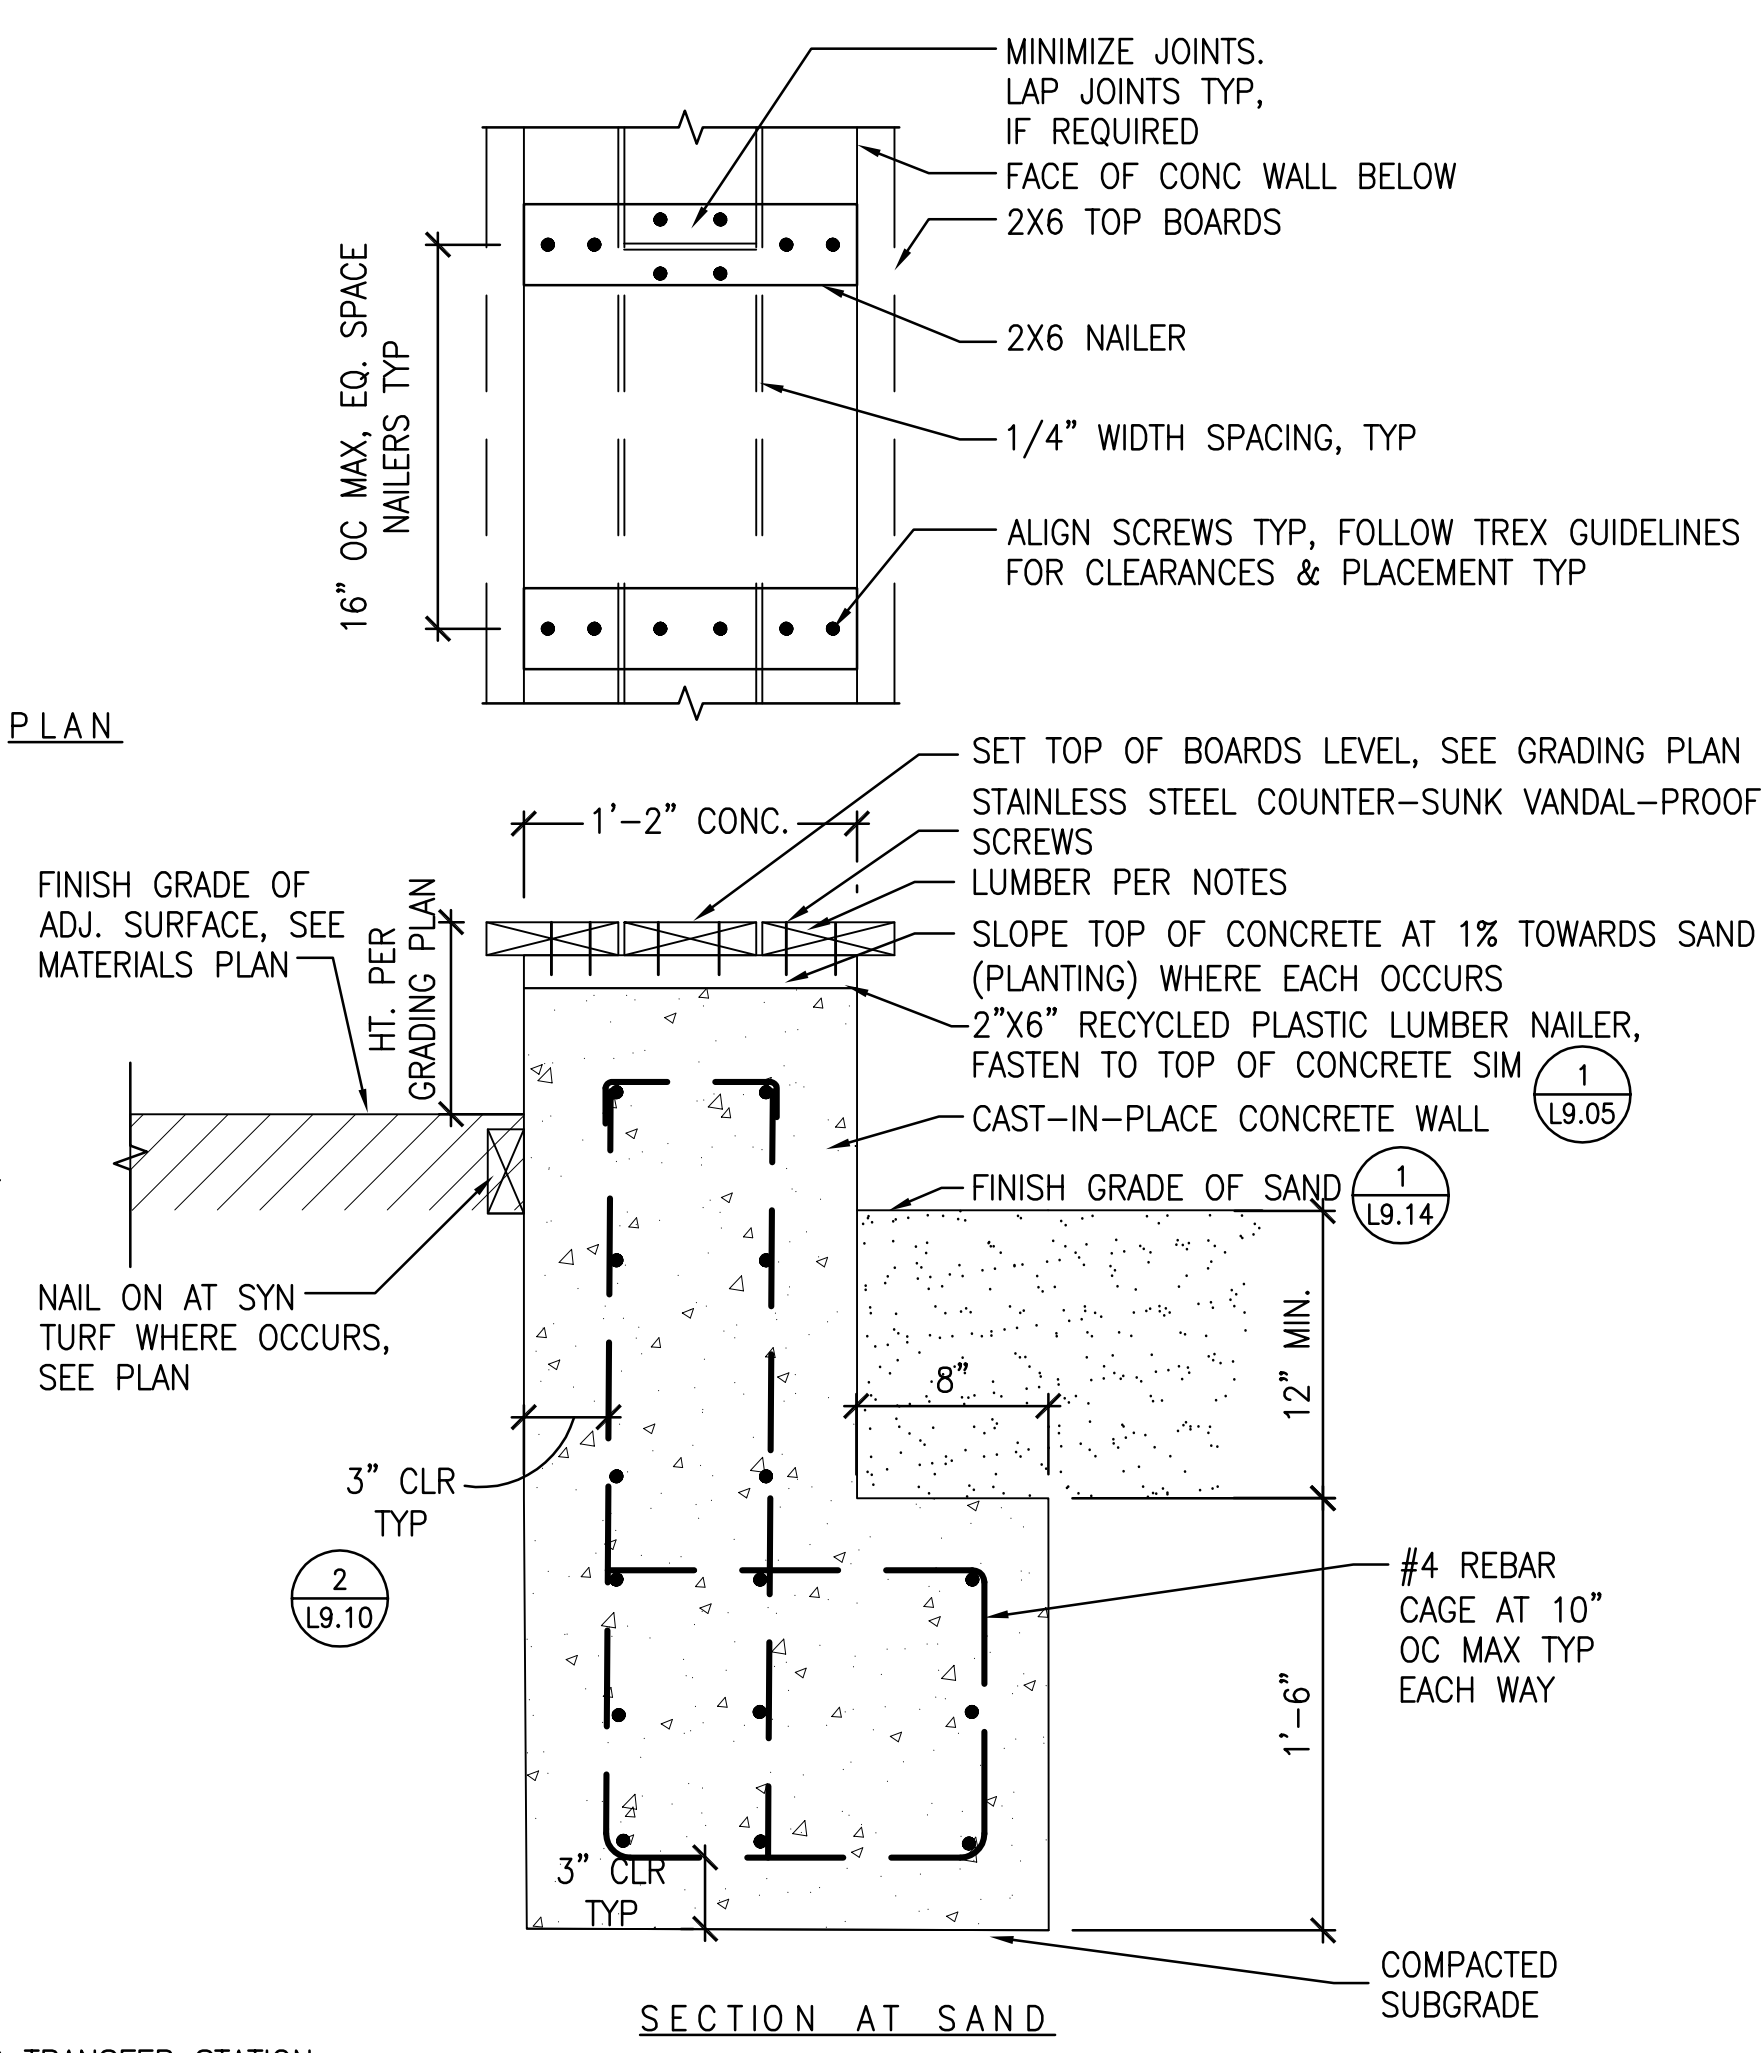

SECTION AT SAND

- NOTES:
1. SEE DETAIL L9.14 FOR TRANSFER STATION.
 2. SURFACE LUMBER: TREX 'SELECT', SADDLE COLOR, OR EQUAL, TYP.
 3. LAP JOINTS AT BOARDS, EQ SPACE TYP.
 4. ANTI-GRAFFITI COATING TYP. AT CONCRETE.

1 TREE PROTECTIVE ART FENCE
SCALE: 3/4" = 1'

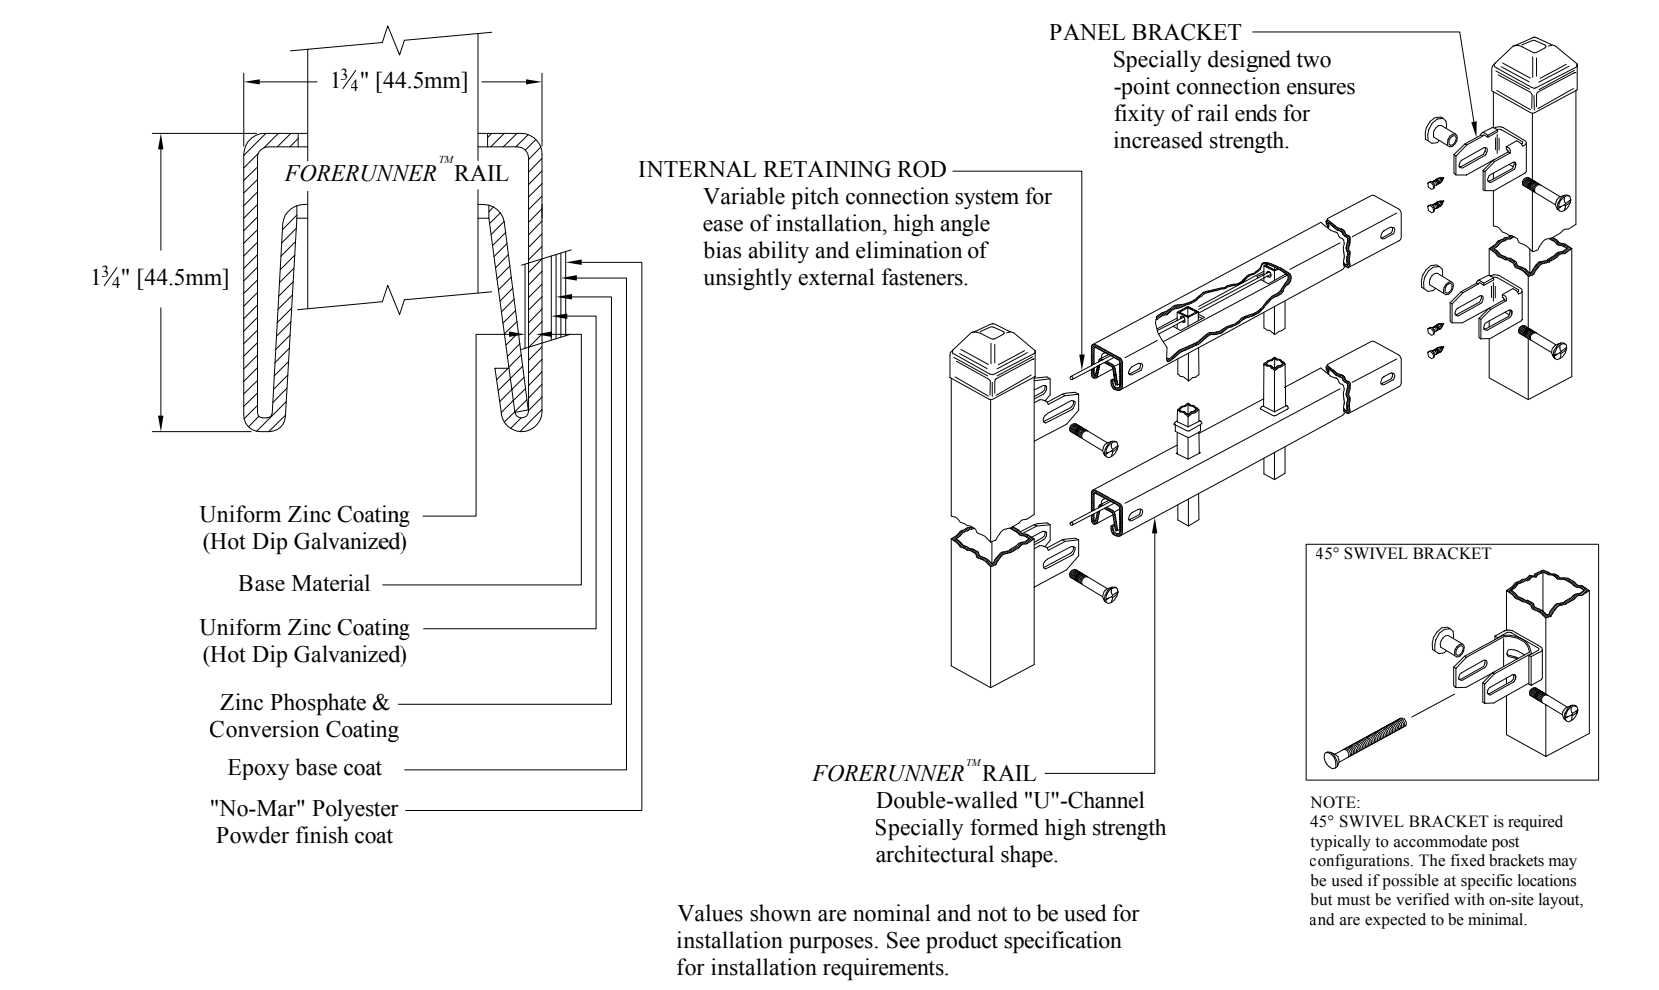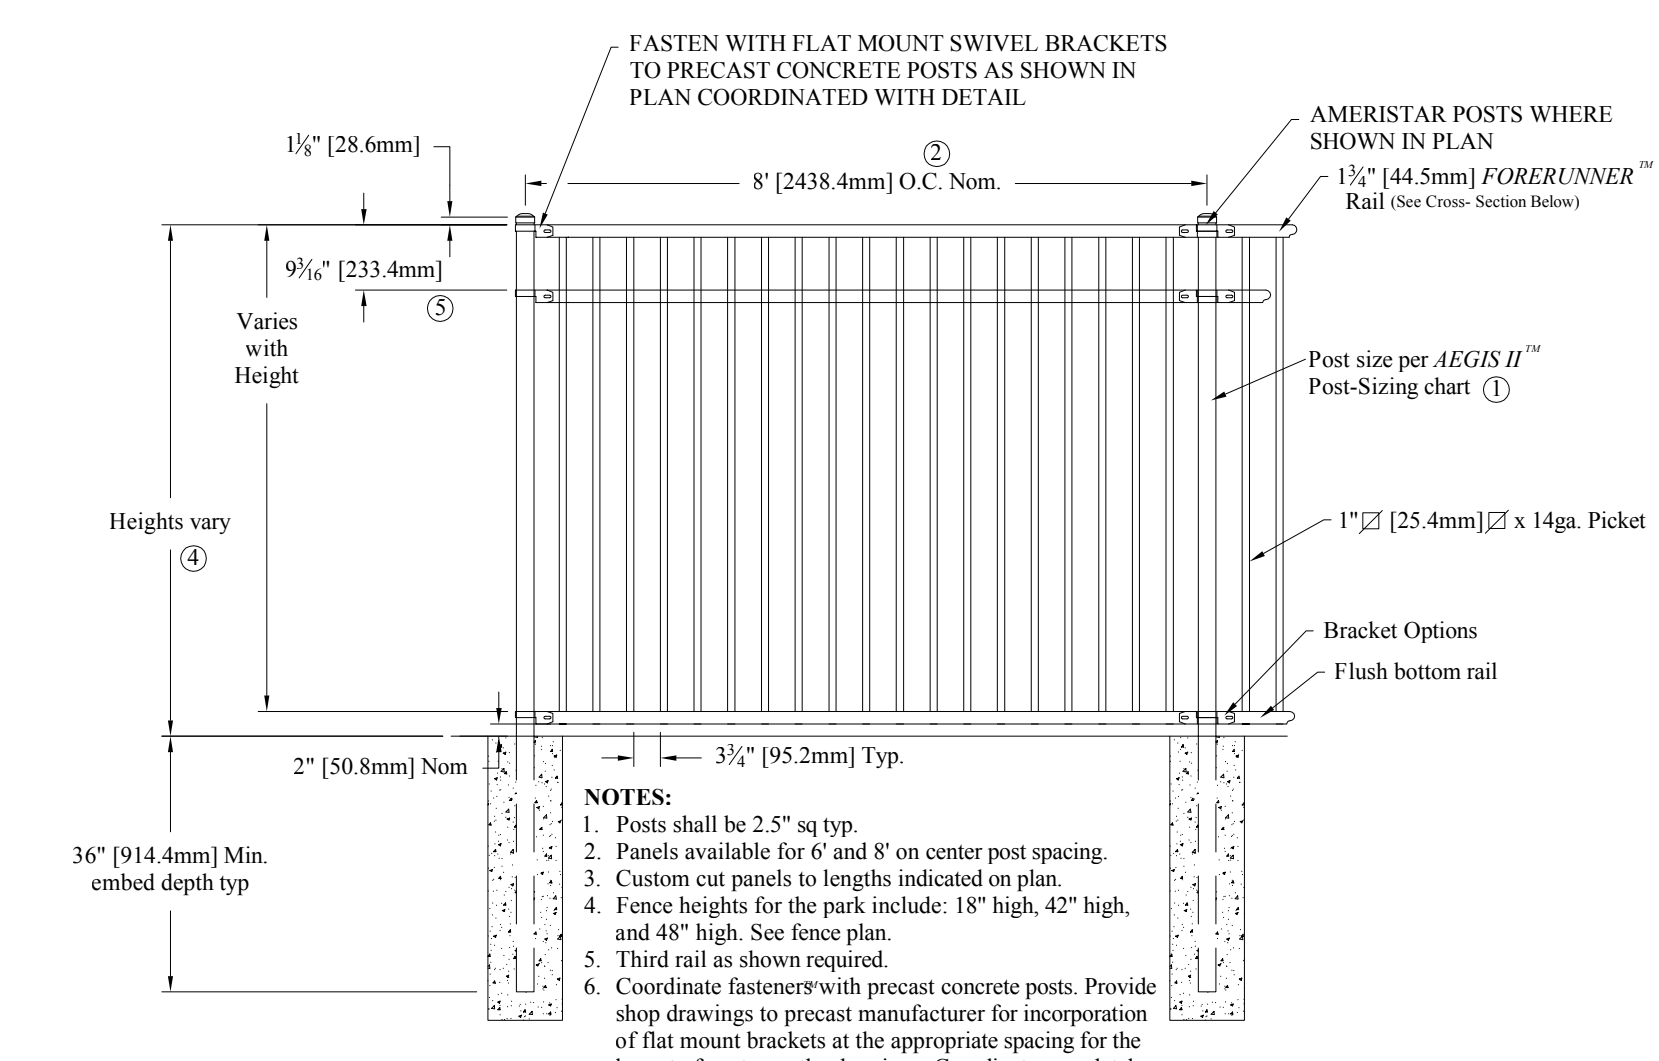

INDUSTRIAL STRENGTH STEEL

TYPE: AEGIS II MAJESTIC 3-RAIL		2MS0	
DR: KMc	SH: lof1	SCALE: DO NOT SCALE	1555 N. Mingo Tulsa, OK 74116 1-888-333-3422 www.ameristarfence.com
CK:	Date: 04/17/2015	REV: D	

4 LUMBER TOPPED WALL AT PLANTING OR SAND
SCALE: 1 1/2" = 1'

2 ORNAMENTAL METAL FENCE
SCALE: NTS



consultant

CITY OF SAUSALITO

owner

ROBIN SWEENEY PARK

APN 064-165-012

420 LITHO STREET SAUSALITO, CA, 94965

project

- 1. PLANNING SUBMITTAL 02.01.2013
- 2. PLANNING SUBMITTAL 10.15.2013
- 3. PLANNING SUBMITTAL 07.29.2015
- 4. PERMIT SUBMITTAL 10.02.2015

no. description

key map

date 10.02.2015

scale AS SHOWN


project no. COS10-01

CONSTRUCTION DETAILS

sheet title

L9.04

sheet no.

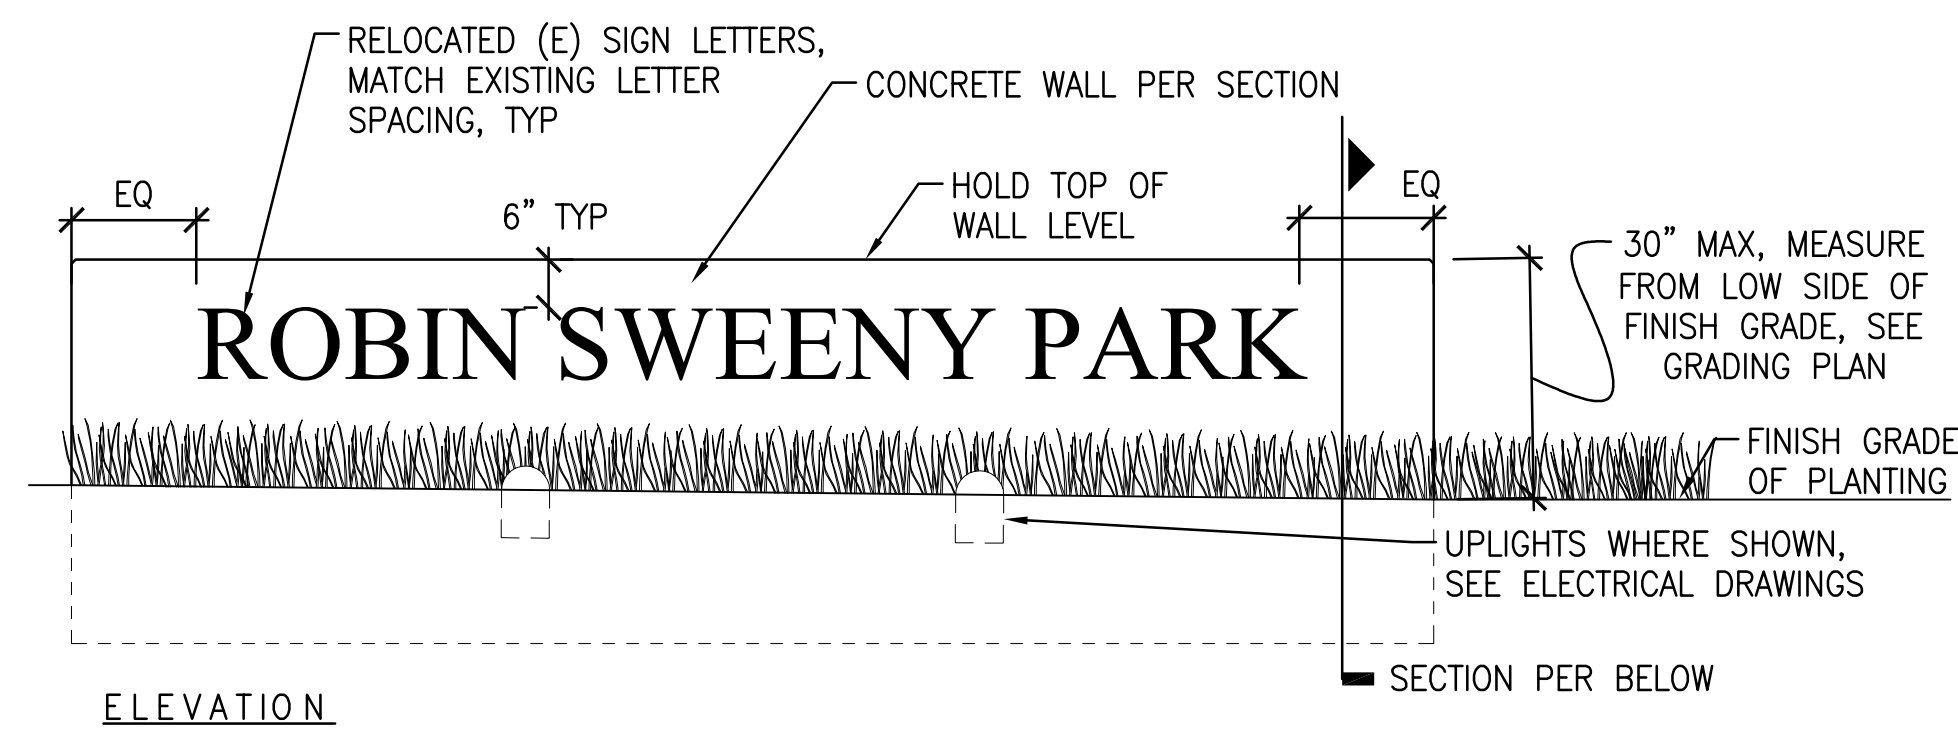


ELEVATION

SECTION PER BELOW

NOTES:


1. COLOR OF WALL: NATURAL COLOR
2. FINISH: SACK-ON SMOOTH & SAND RUBBED
3. REPAIR & REFURBISH (E) LETTERS IN FIELD AS NEEDED, MATCH (E) MATERIAL COLOR & FINISH, TYP, WEATHER AS NEEDED TO MATCH LETTER PATINA PRIOR TO INSTALLING
4. MOCK UP LETTER LAYOUT IN FIELD FOR REVIEW AND ACCEPTANCE PRIOR TO DRILLING & INSTALLING

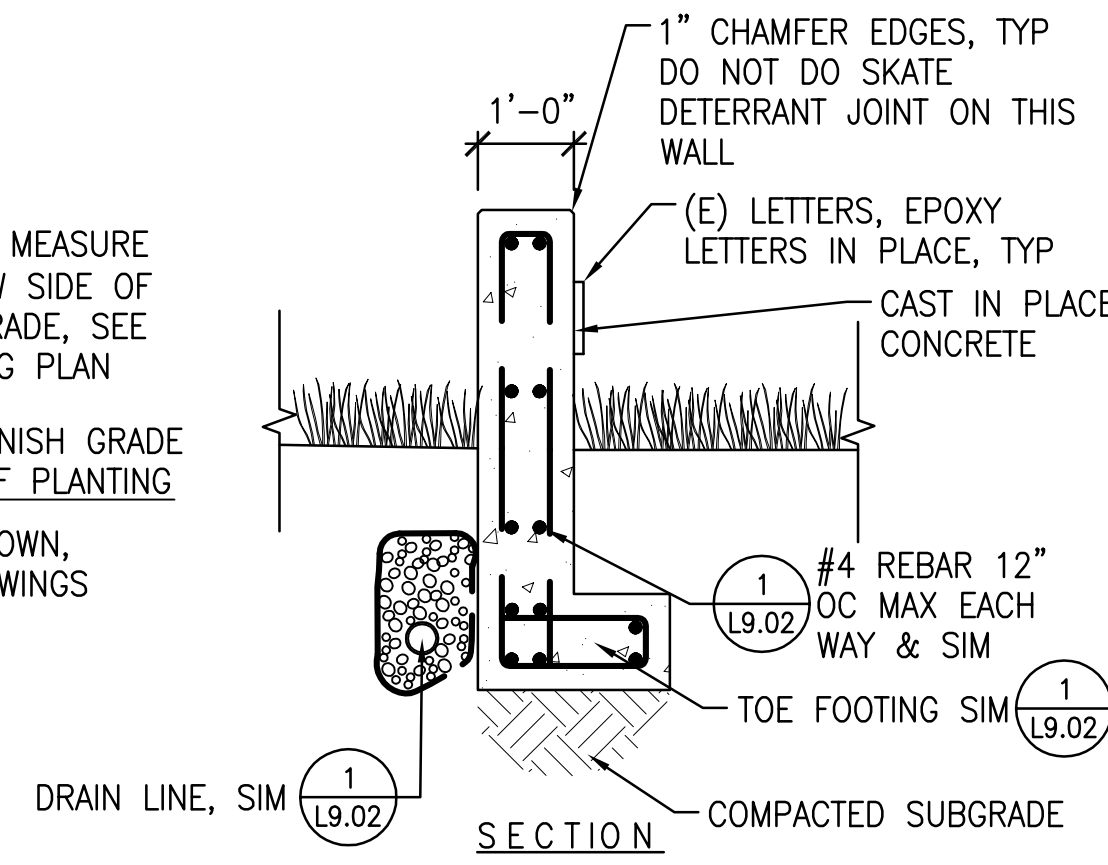


SECTION

2 ROBIN SWEENEY SIGN WALL
SCALE: 1/2" = 1'


- # DESCRIPTION
1. 12" x 1/4" LEVER PLATE
 2. 10" x 1/4" KICK PLATE
 3. (2) HEAVY DUTY HINGE PER LEAF
 4. 1/4" STEEL GUARD PLATE, MODIFIED WITH 1/4" DIA. PERFORATIONS AT 3/8" STAGGERED CENTERS, FINISHED EDGE, SEE DETAIL FOR PLACEMENT ON ADJACENT FENCE
 5. 2" SQ GATE FRAME, TYP 4 SIDES

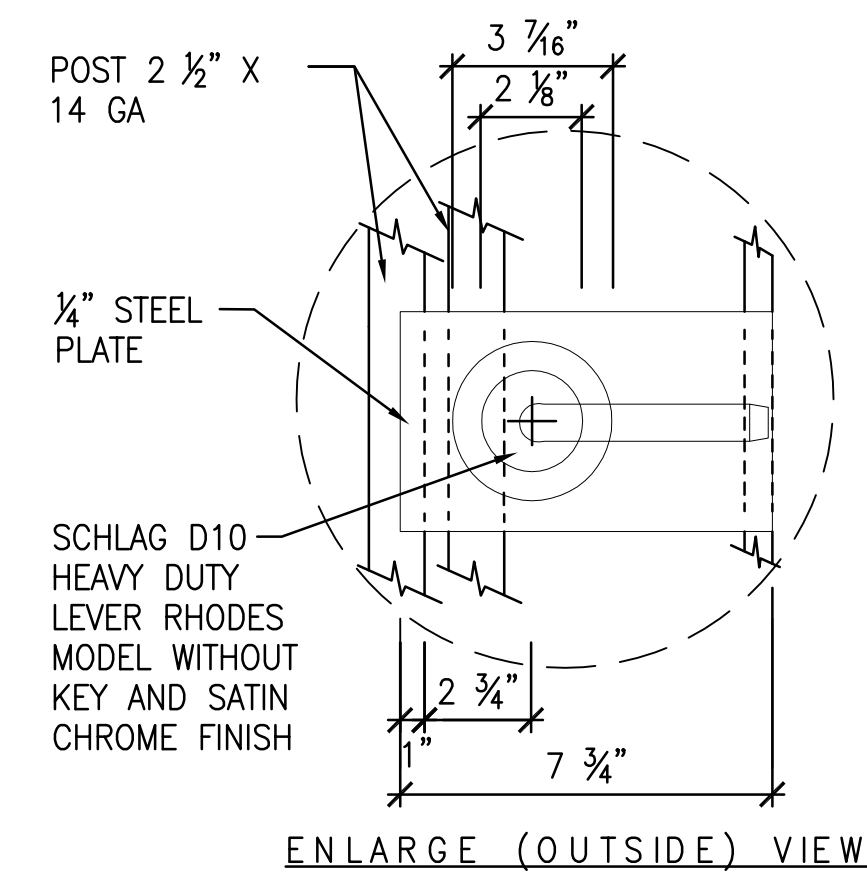

ENLARGE (OUTSIDE) VIEW

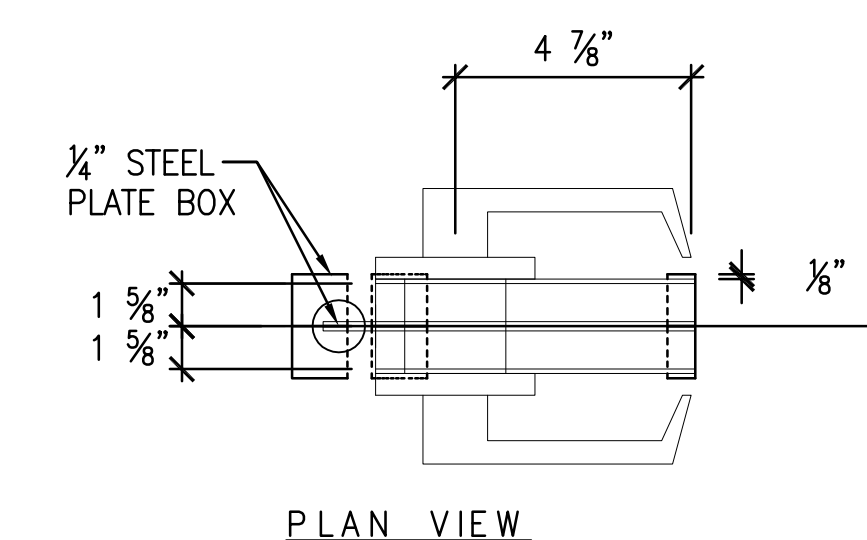

PLAN VIEW

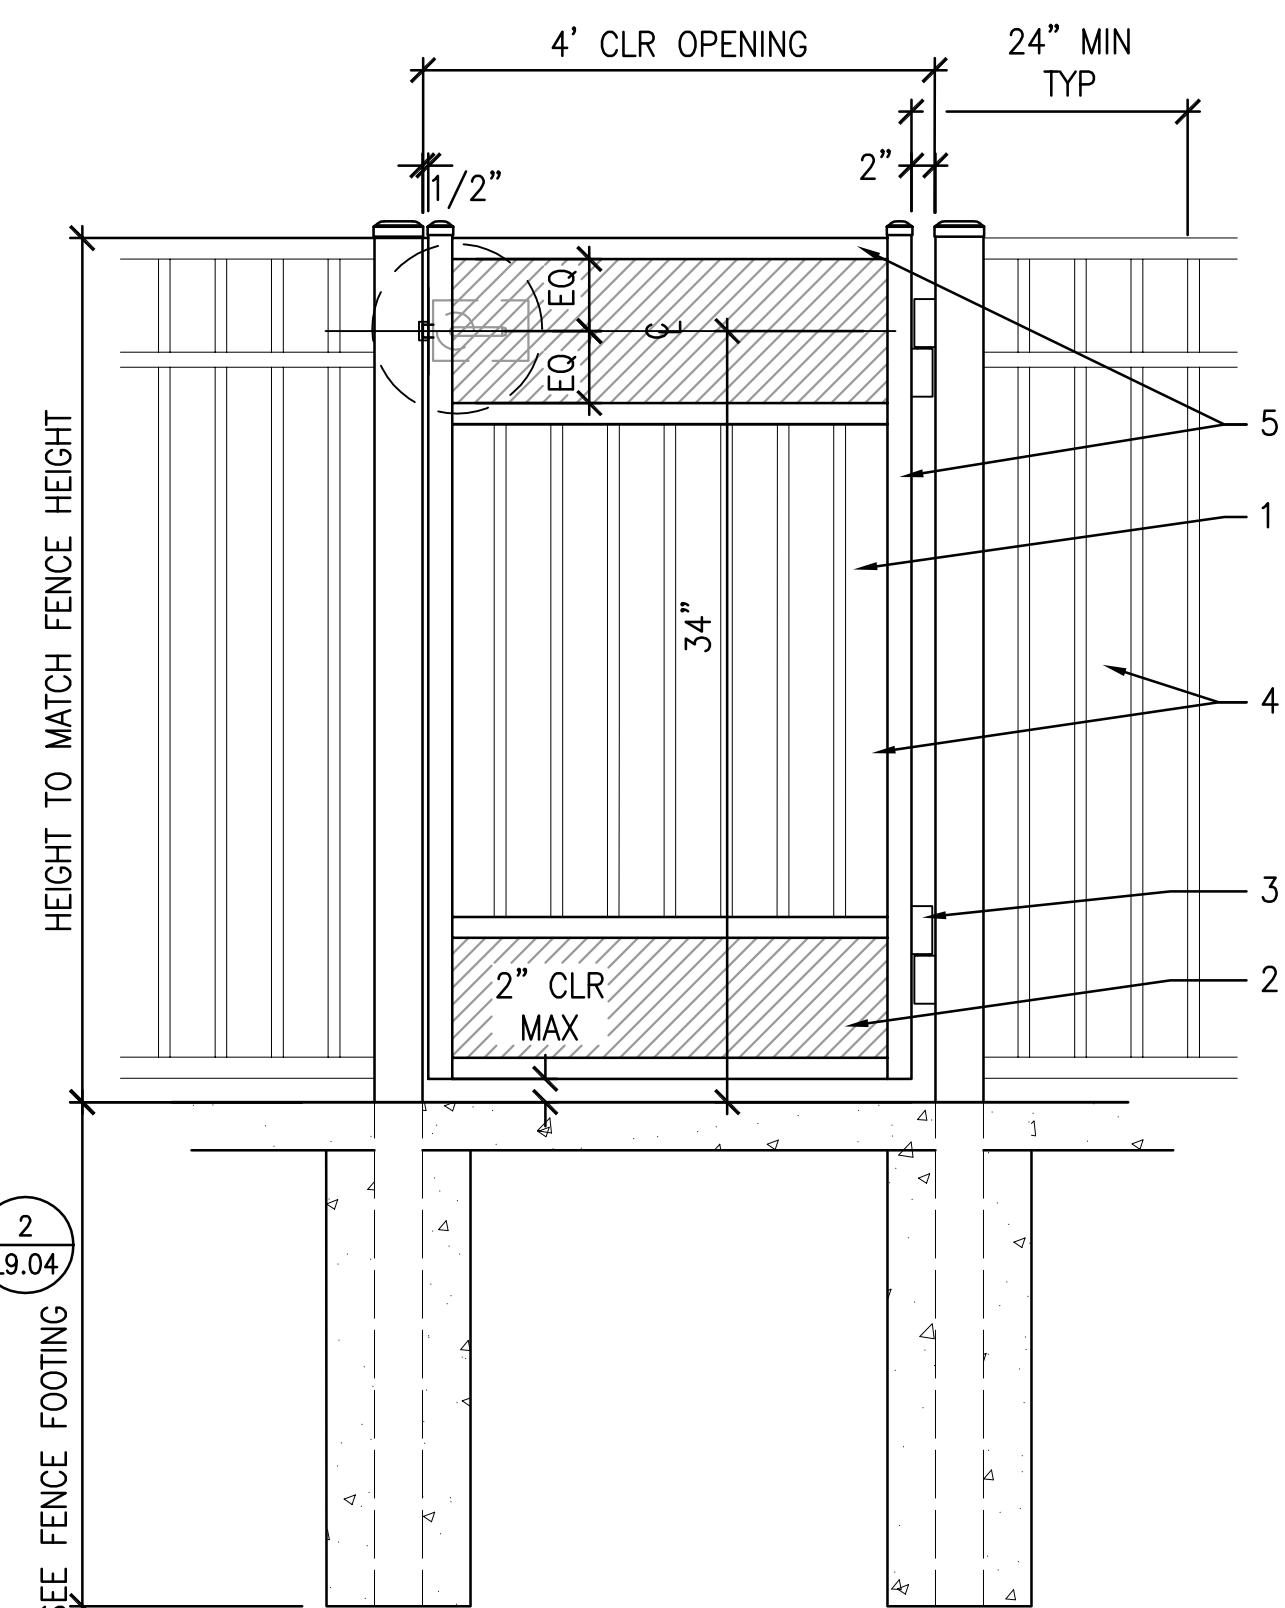


NOTE:


1. ORNAMENTAL FENCE, AVAILABLE FROM AMERISTAR, NATHAN DOWNS (800) 321-8724. SUBMIT SHOP DRAWINGS, TYP

3 FENCE ORNAMENTAL SINGLE-GATE
SCALE: 3/4" = 1'

1 LUMBER TOPPED WALL WITH SKATE DETERRENCE
SCALE: 3" = 1'

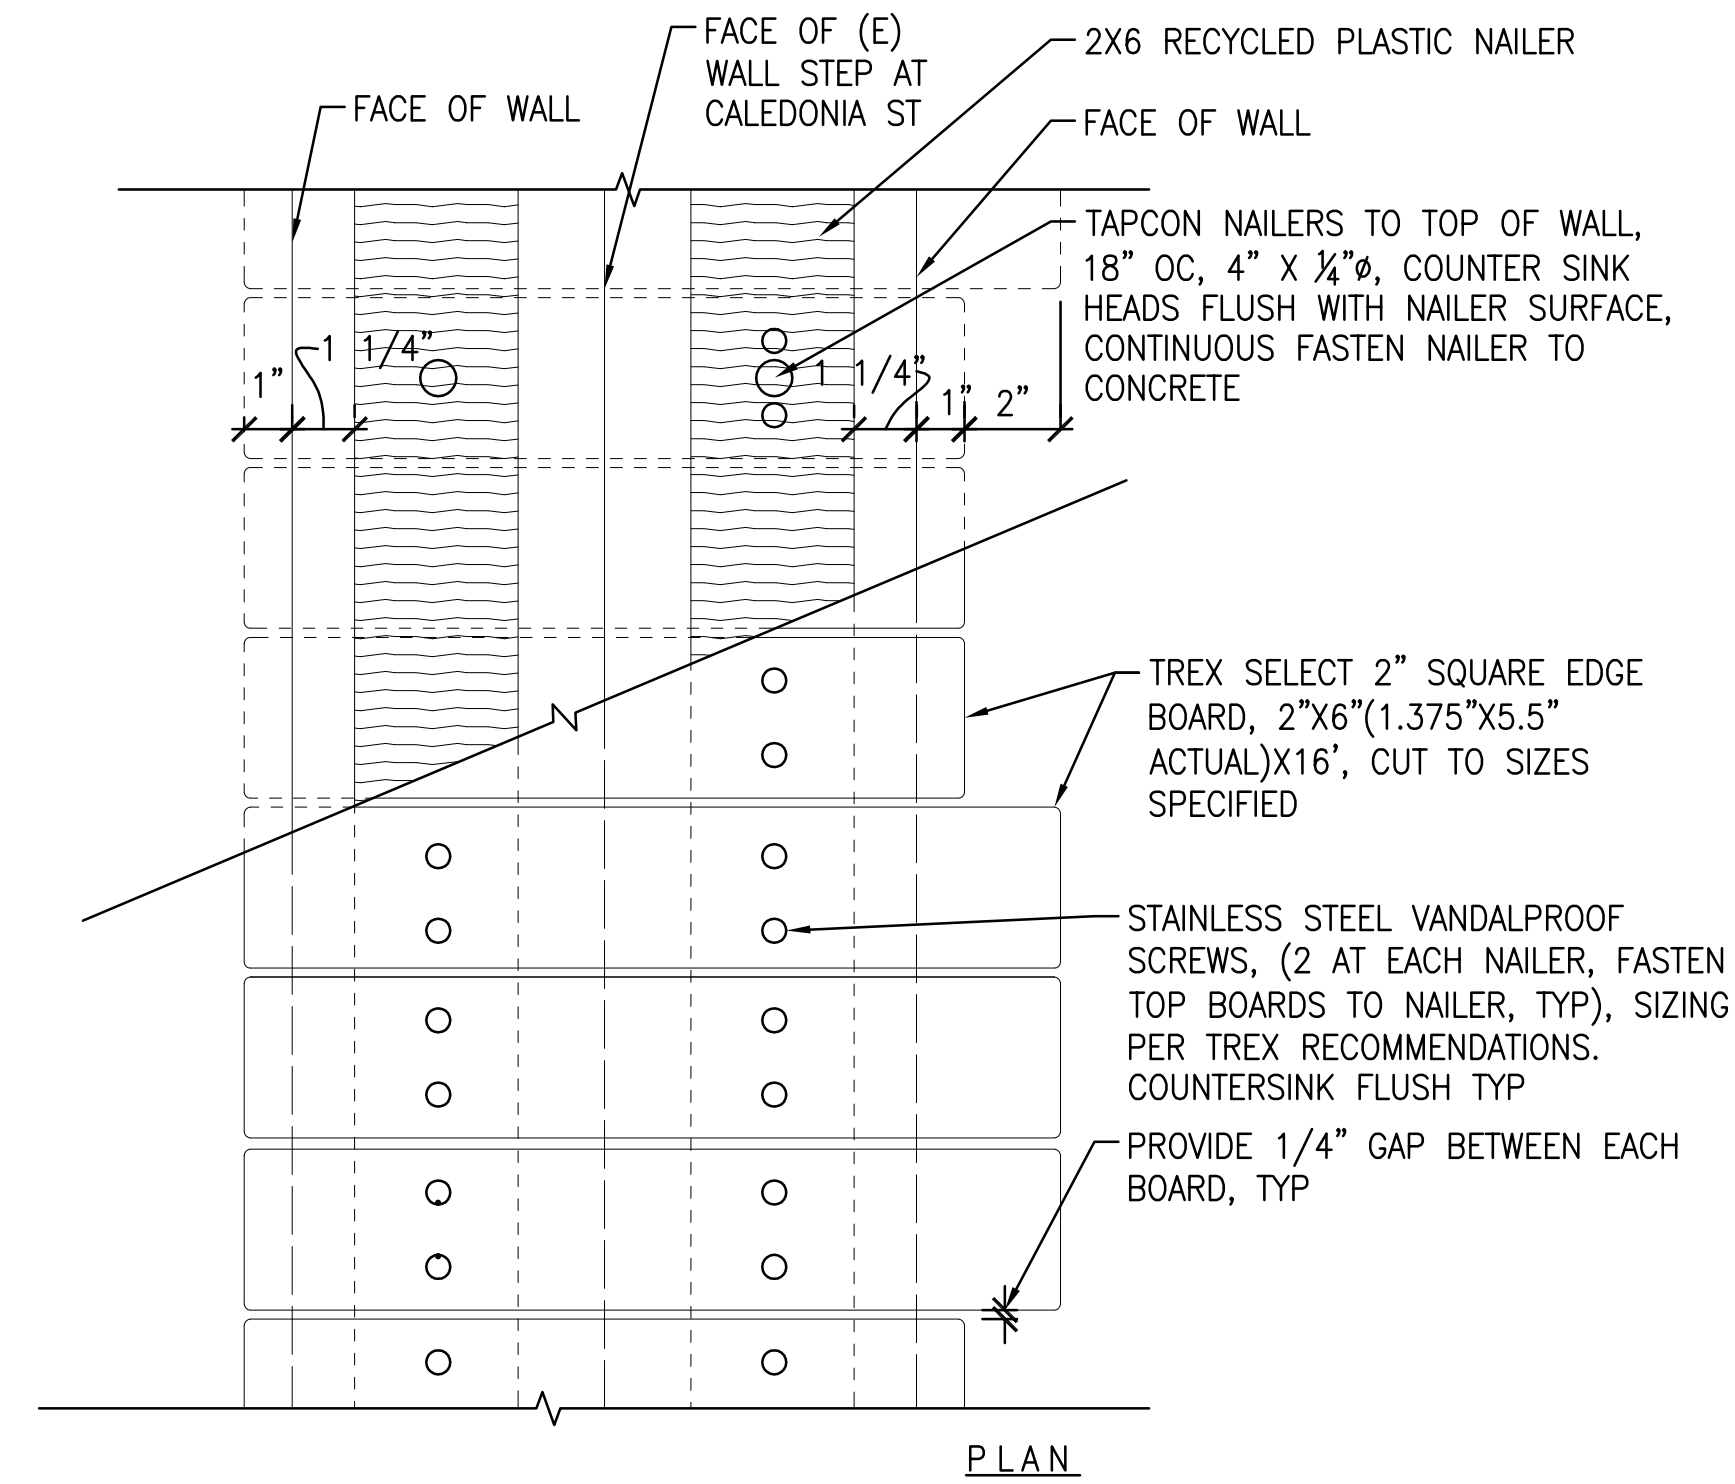

PLAN

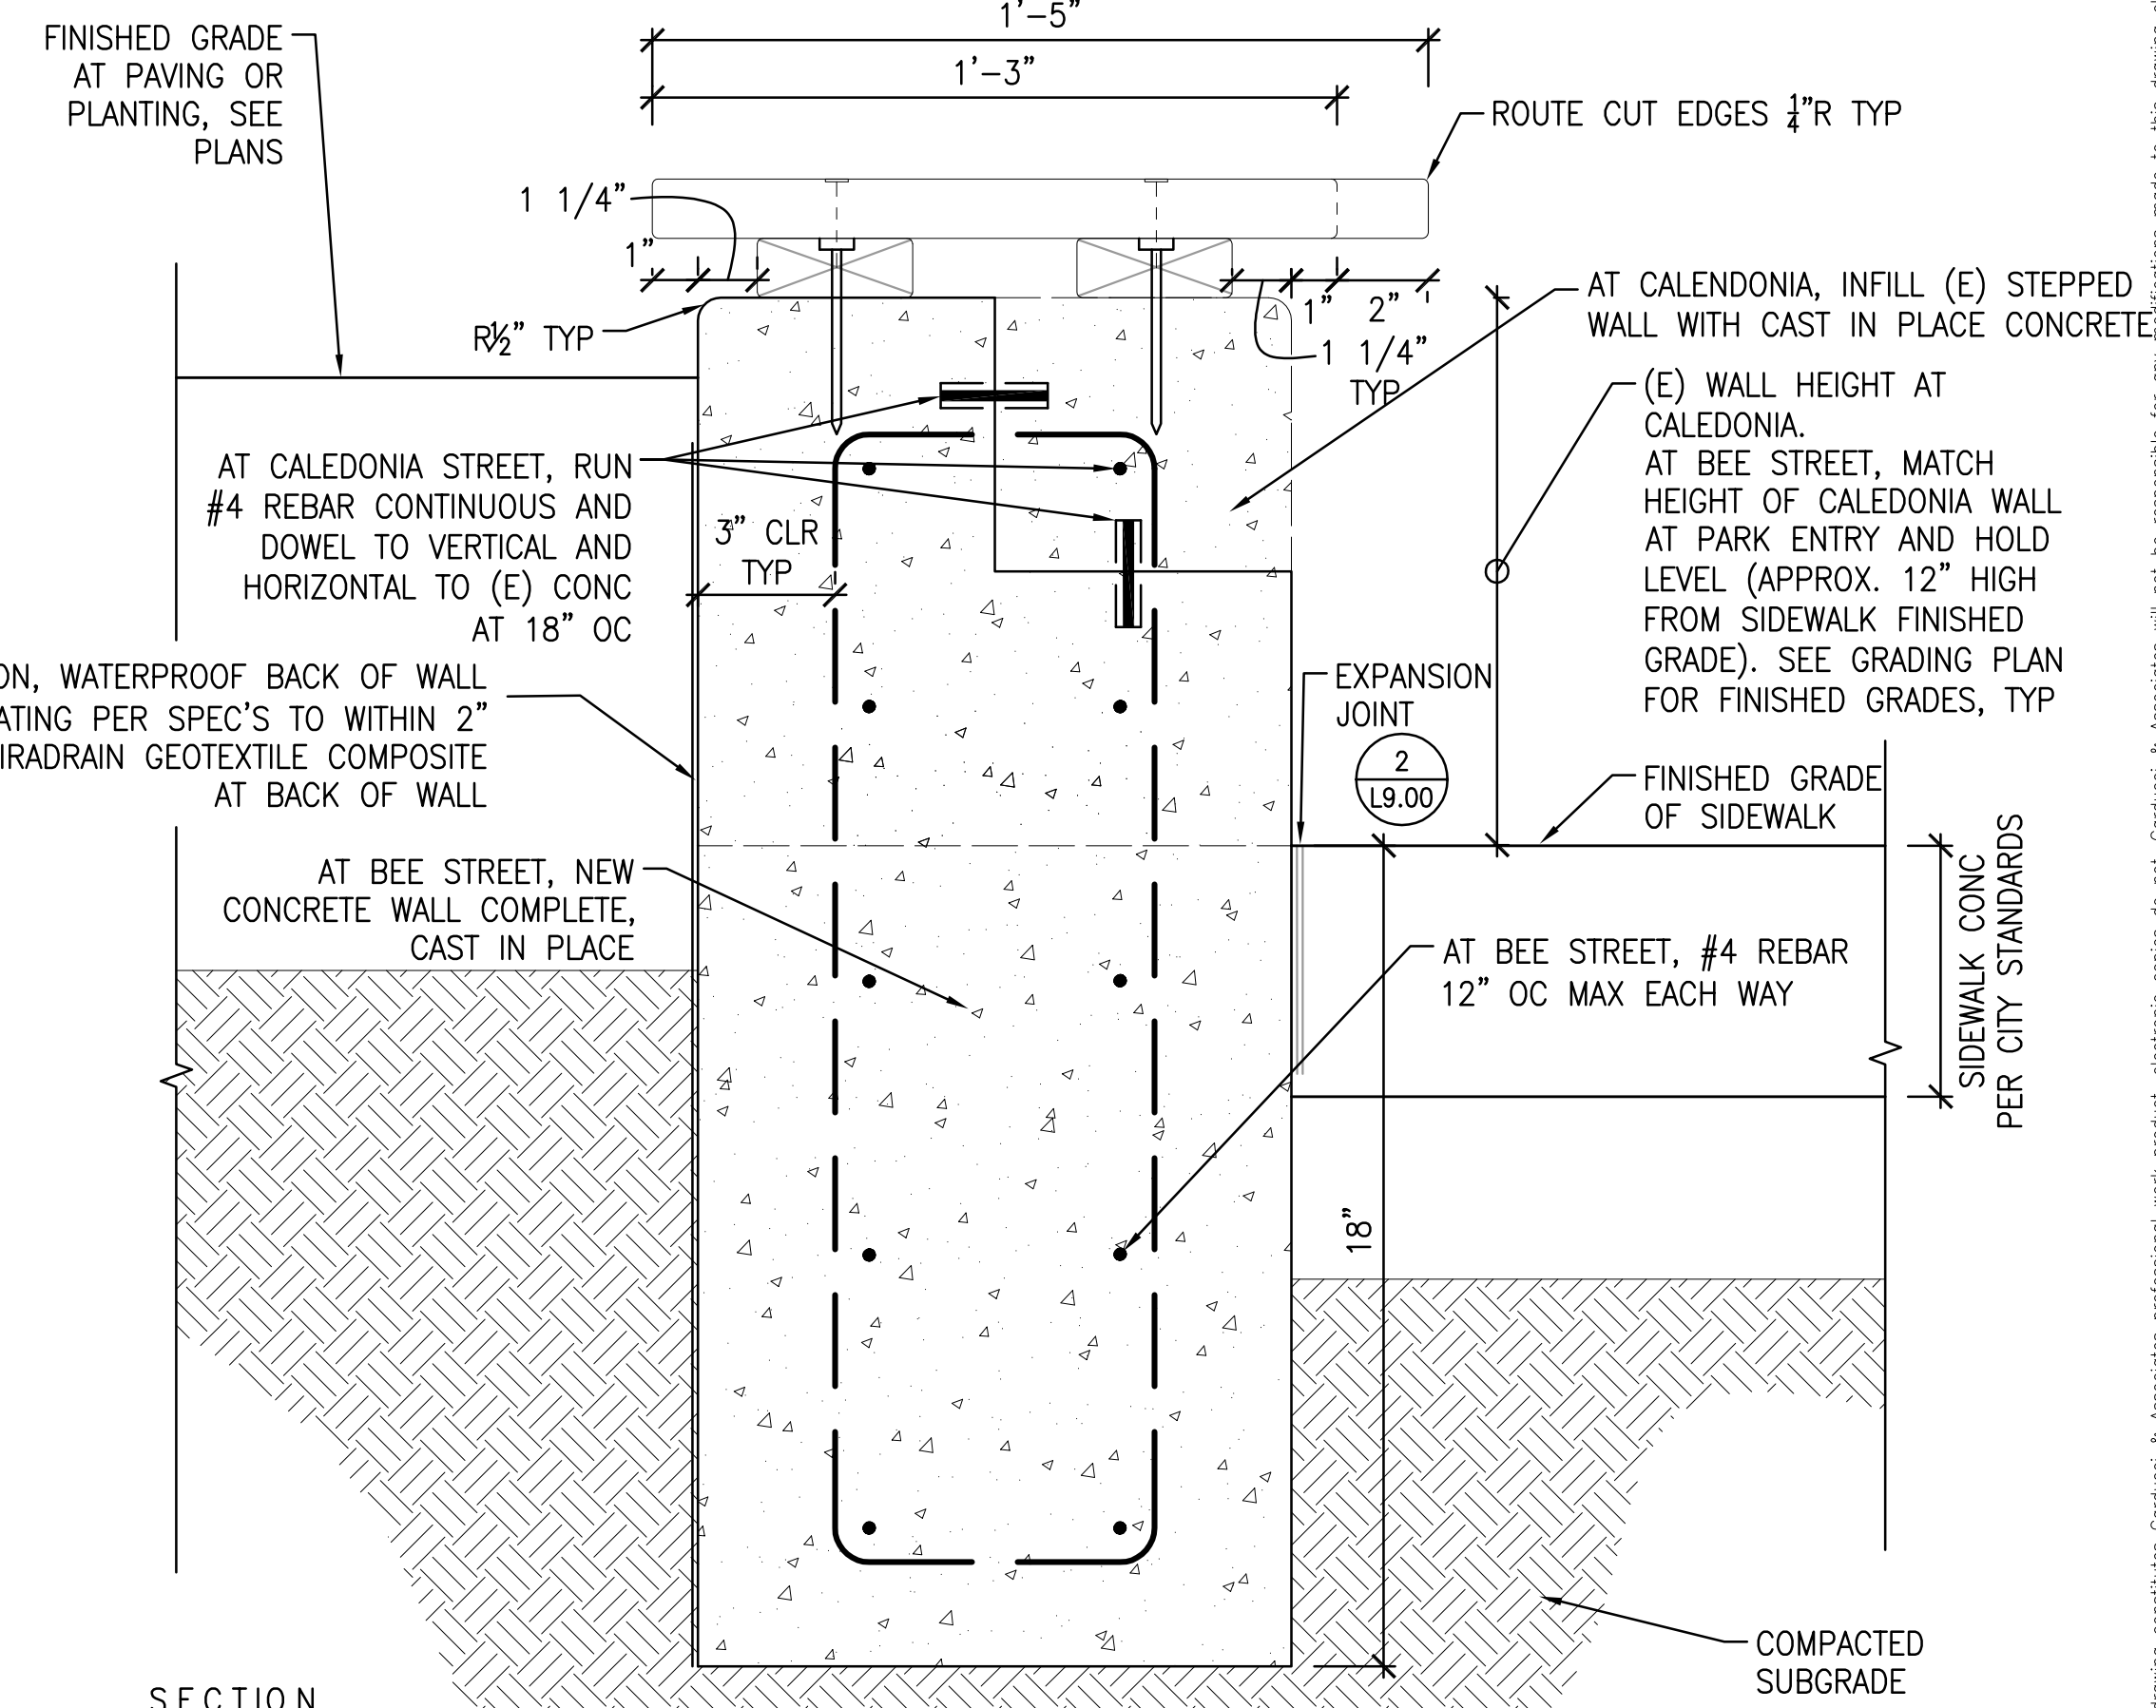

SECTION

NOTES:

1. CONCRETE SHALL BE NATURAL COLOR
2. CONCRETE FINISH: MEDIUM SANDBLAST, SODA BLAST TO CLEAN (E) WALL WHERE OCCURS



seal

consultant

CITY OF SAUSALITO

owner

ROBIN SWEENEY PARK

APN 064-165-012

420 LITHO STREET SAUSALITO, CA, 94965

project

1. PLANNING SUBMITTAL 02.01.2013
2. PLANNING SUBMITTAL 10.15.2013
3. PLANNING SUBMITTAL 07.29.2015
4. PERMIT SUBMITTAL 10.02.2015

no. description

key map

date 10.02.2015

scale AS SHOWN


project no. COS10-01

CONSTRUCTION DETAILS


sheet title

L9.05


sheet no.

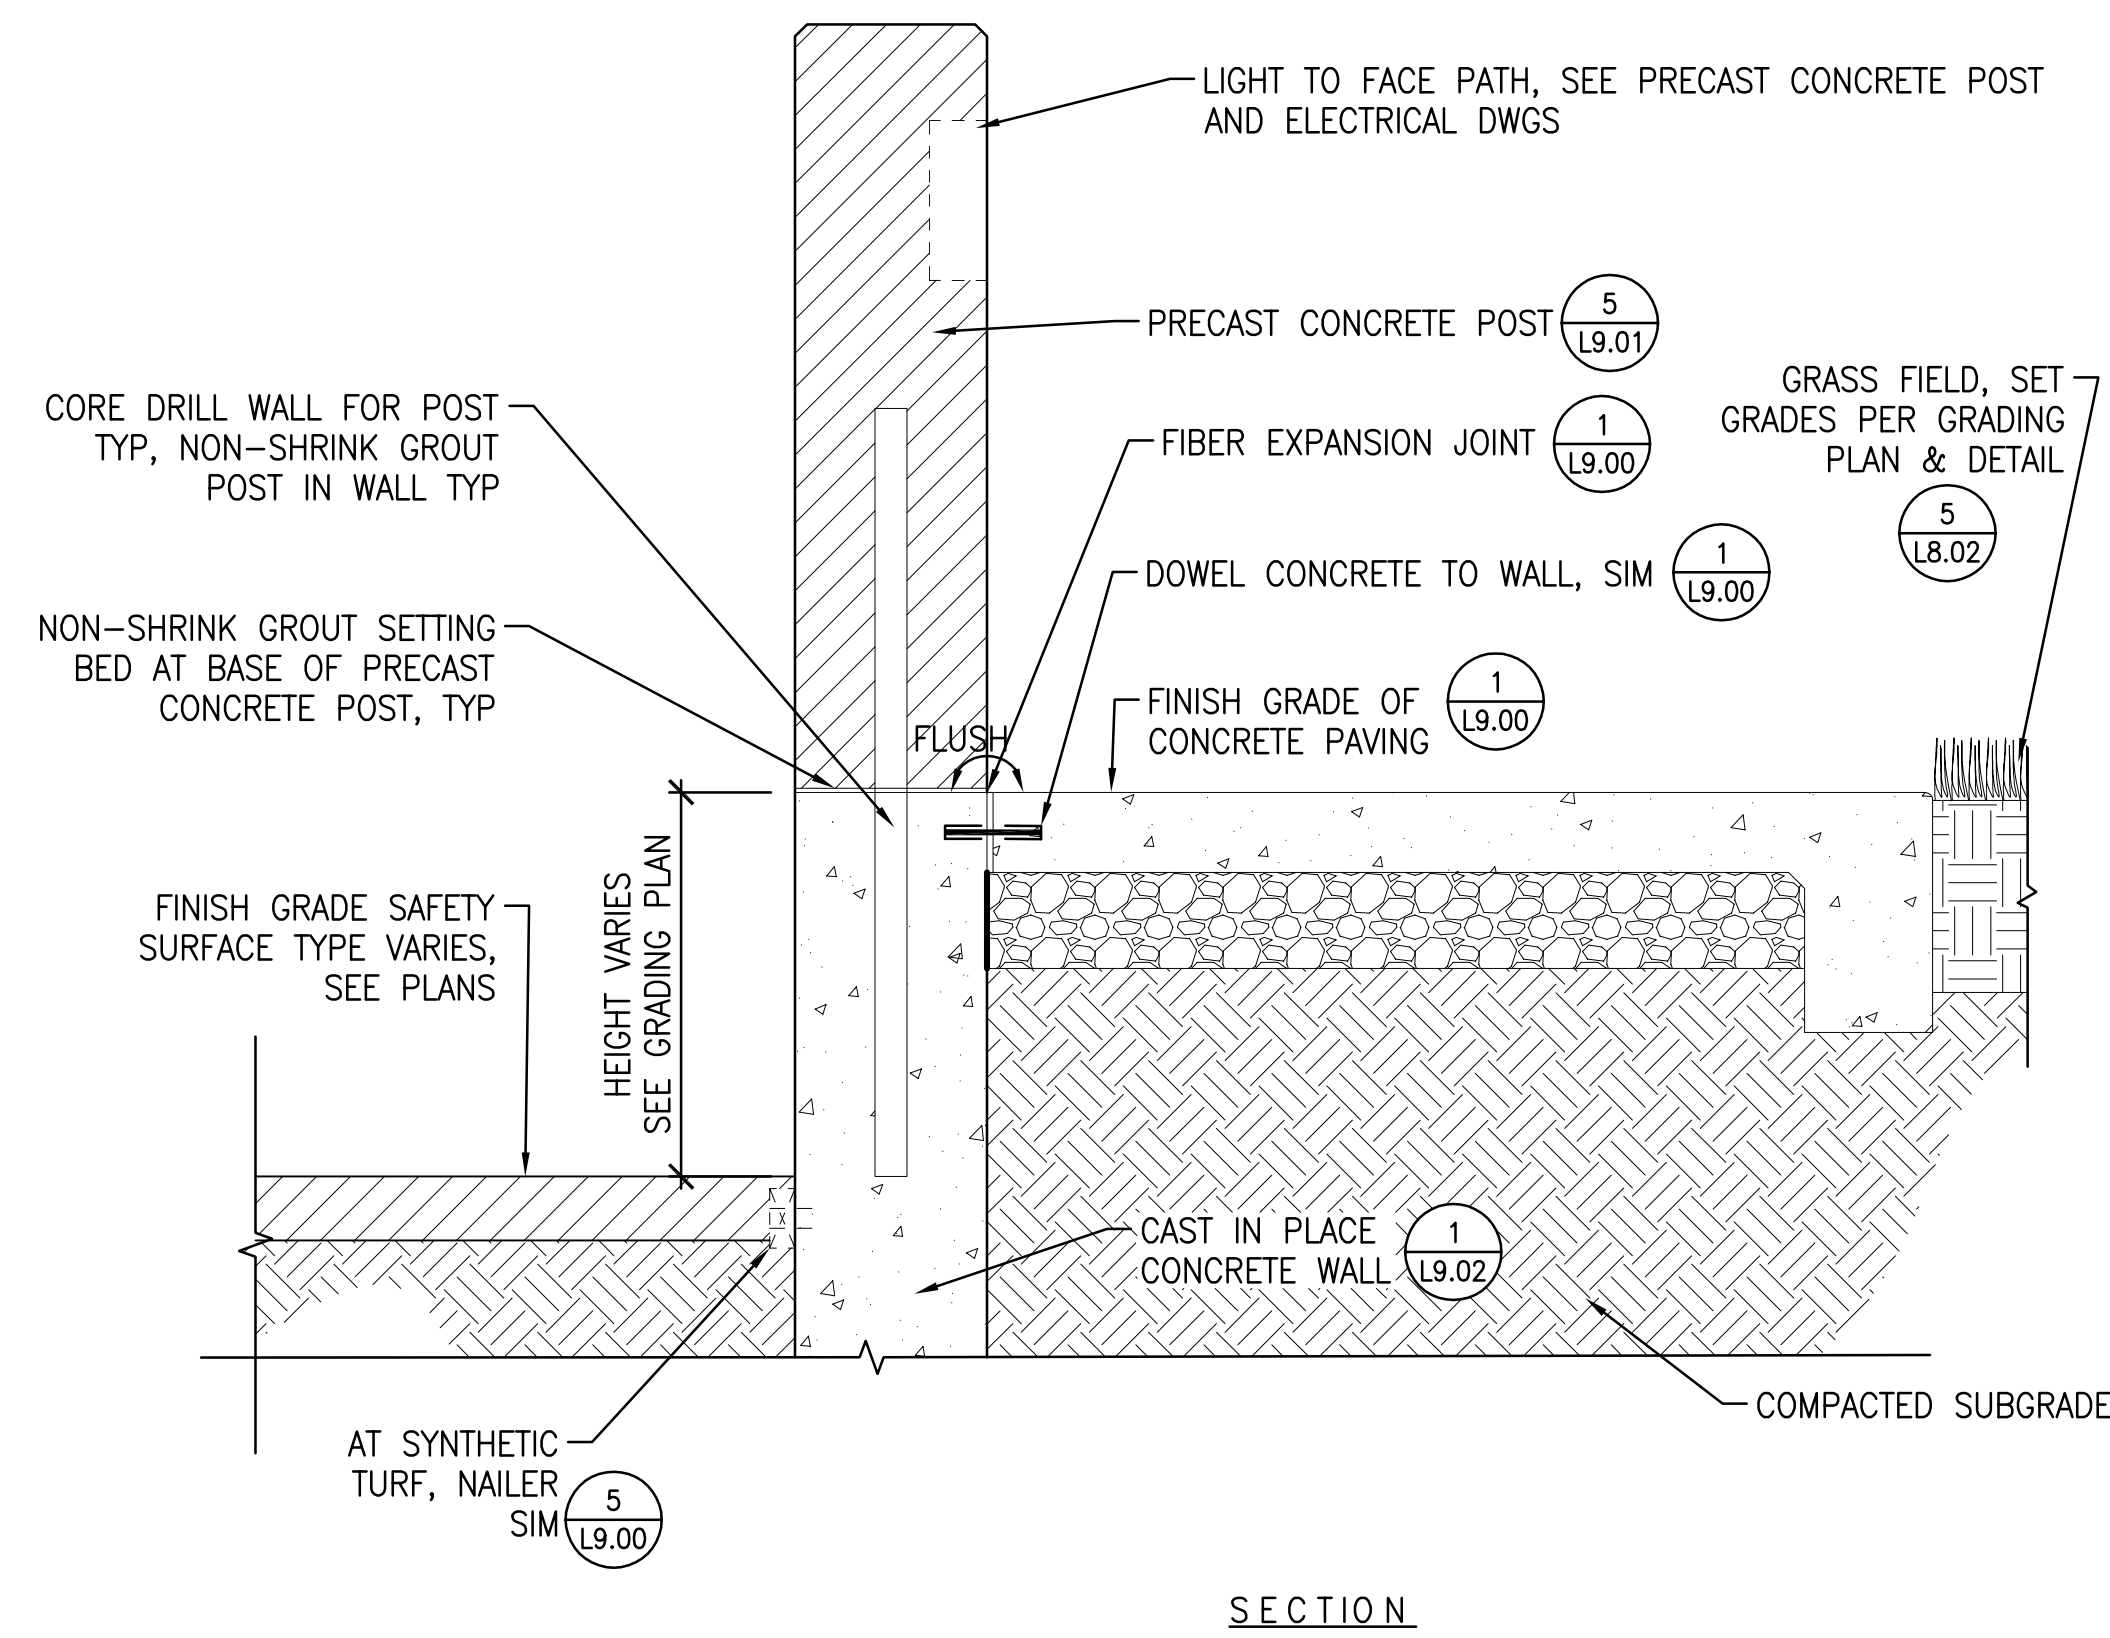


3 TYPICAL CONDITION @ PLAY PERIMETER B
SCALE: 1" = 1'

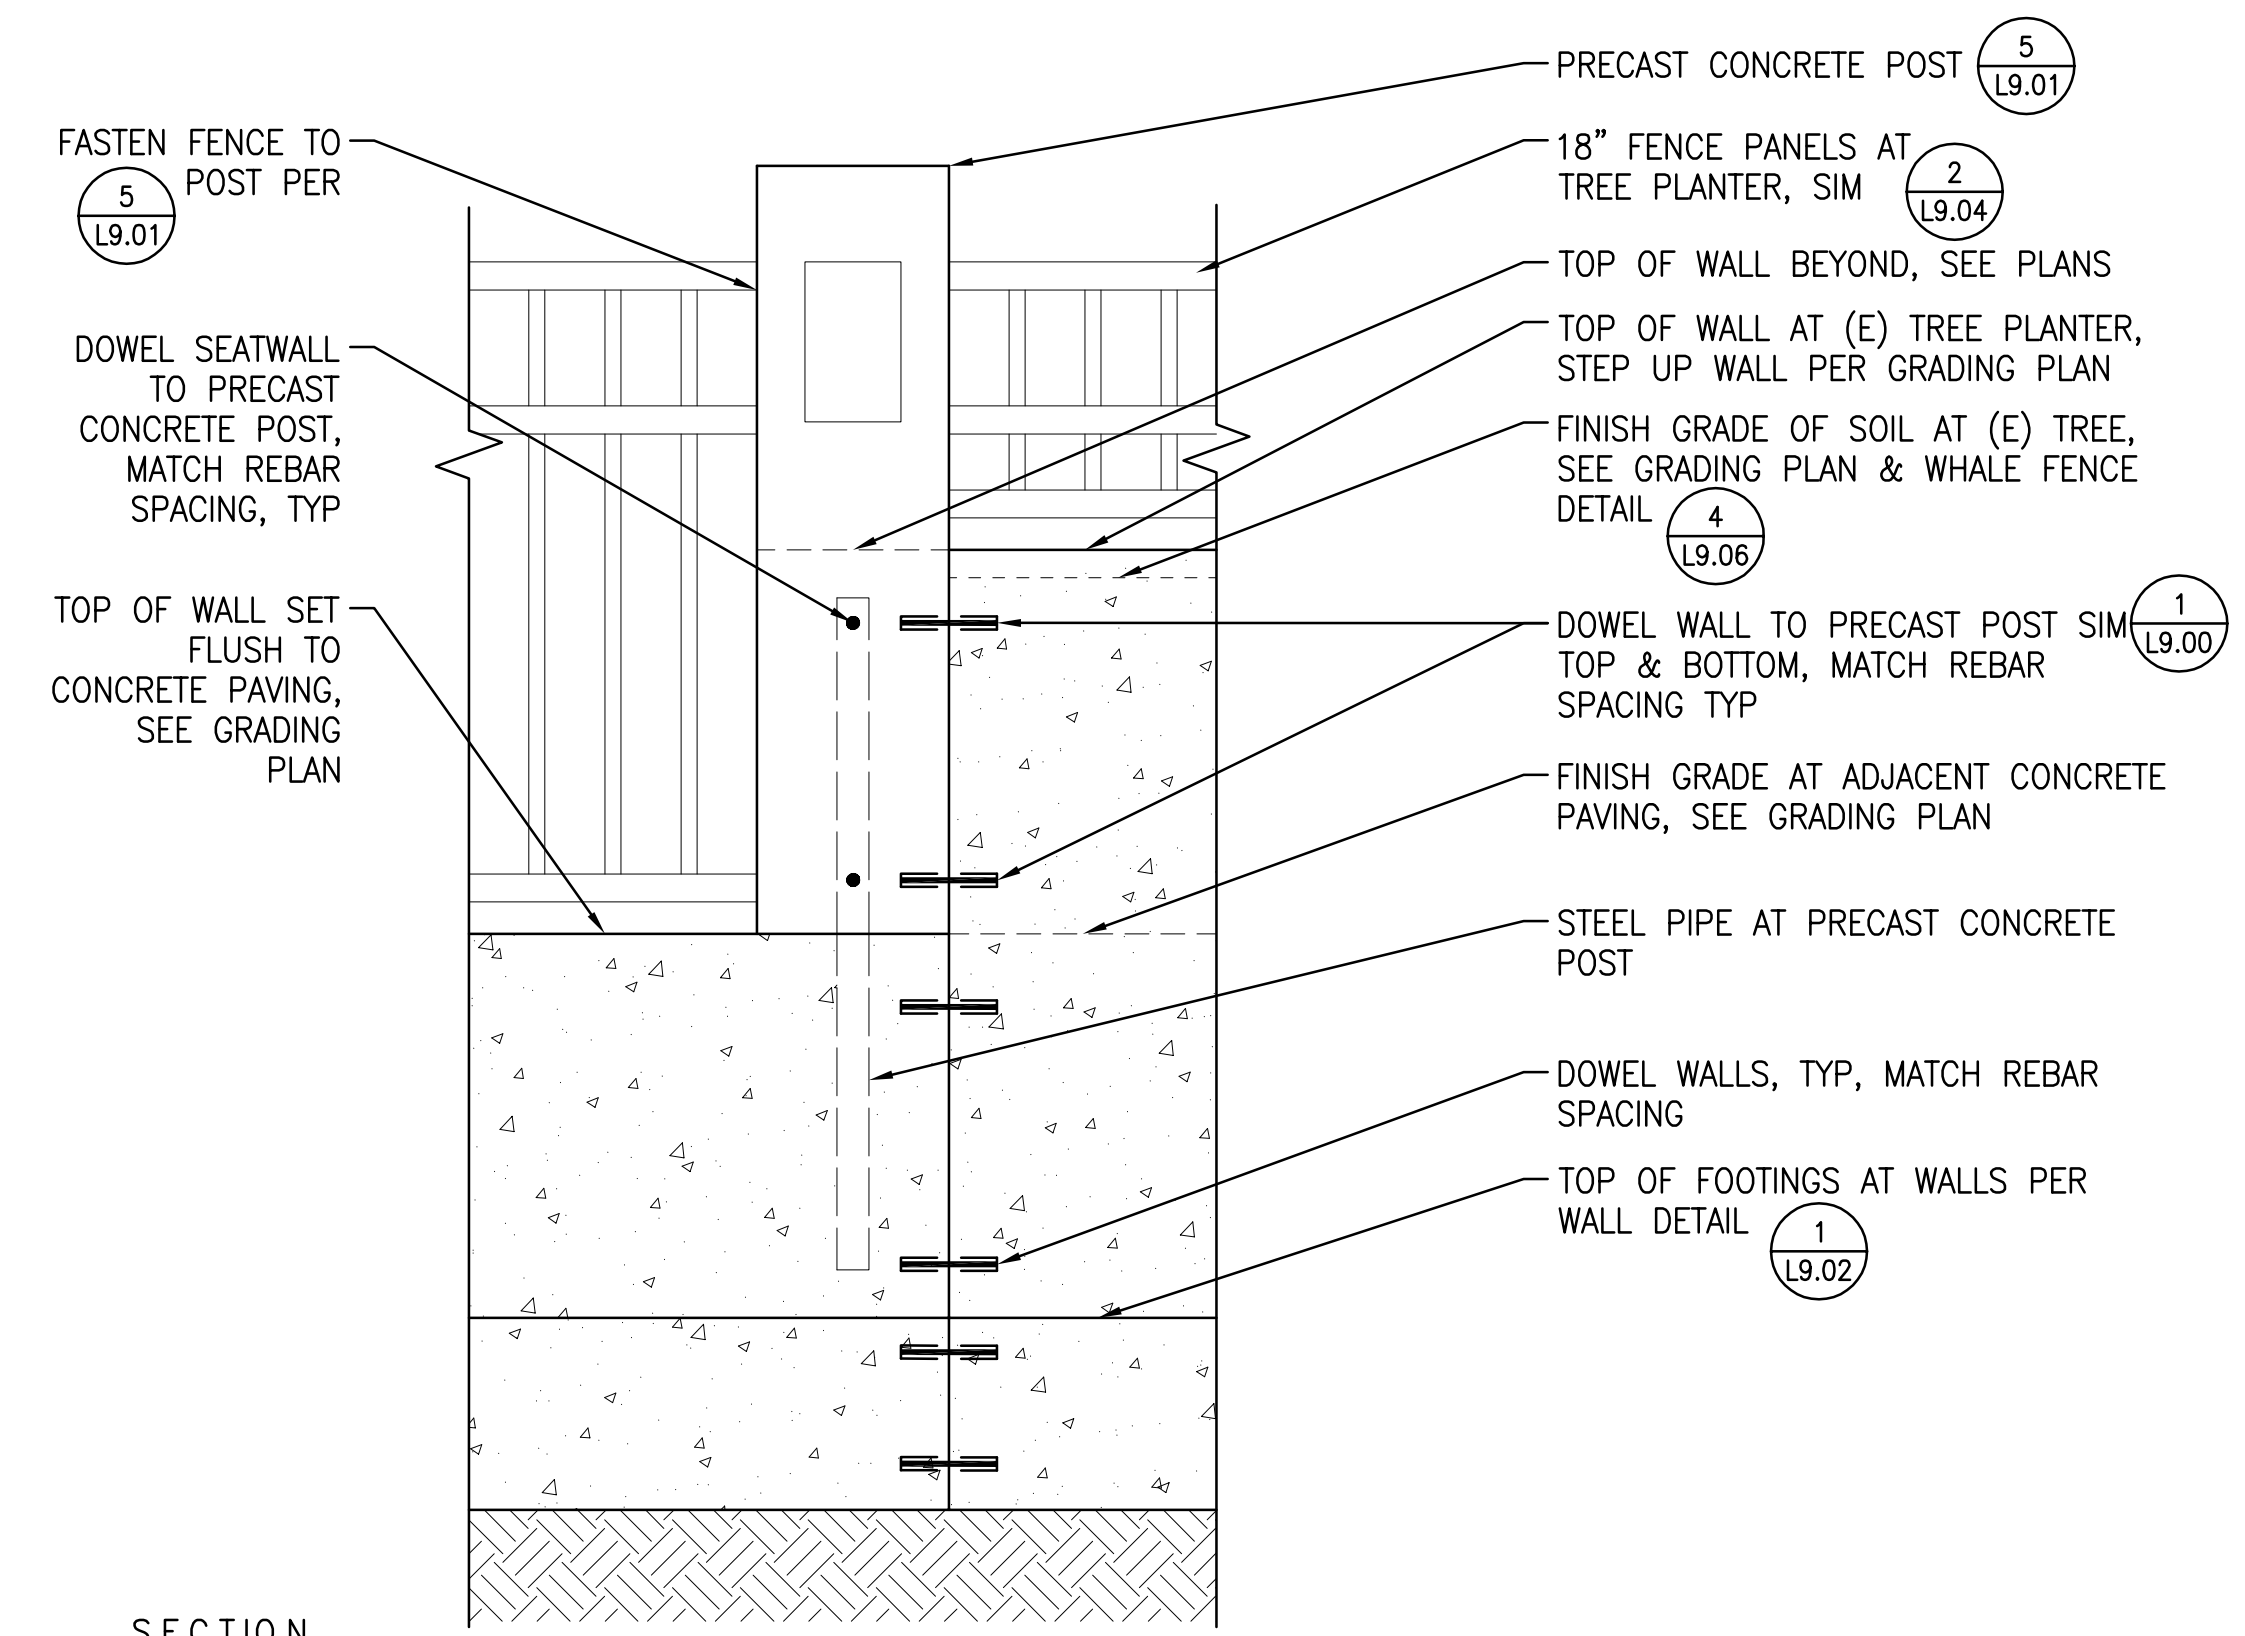

1 FENCE AND WALL @ TREE PLANTING
SCALE: 1" = 1'

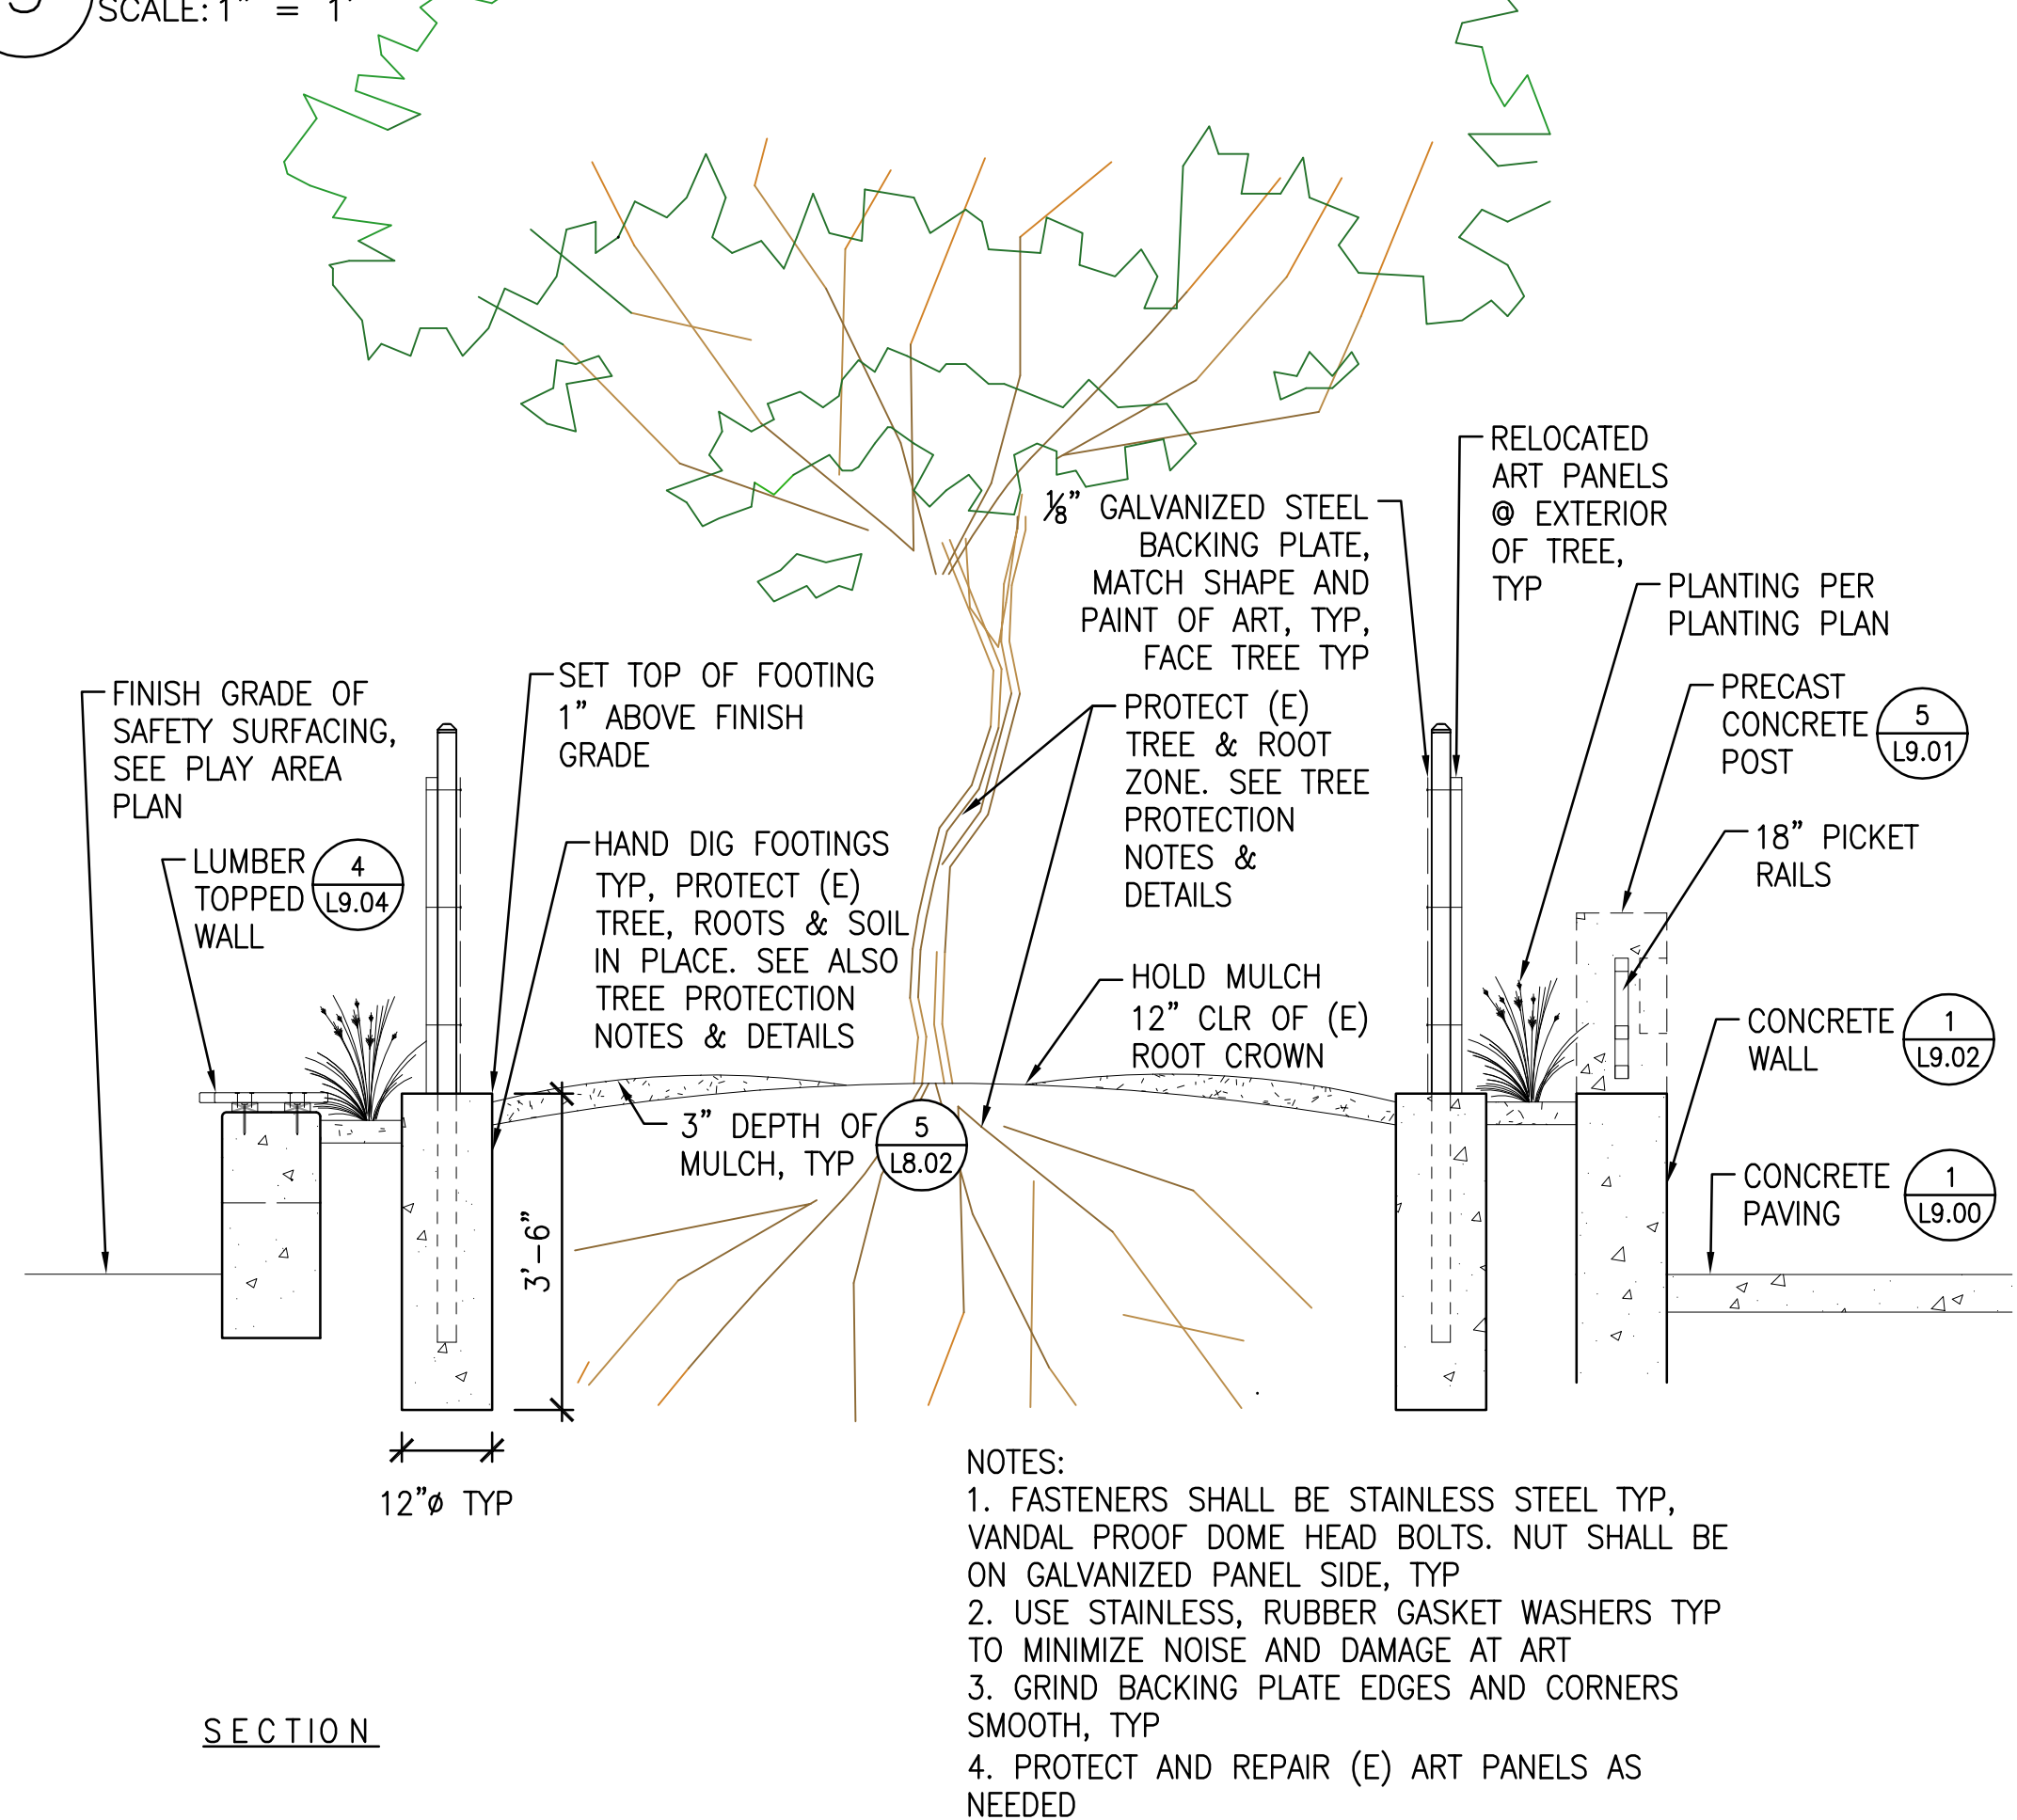

4 WHALE ART FENCE @ TREE PLANTER
SCALE: 1/2" = 1'

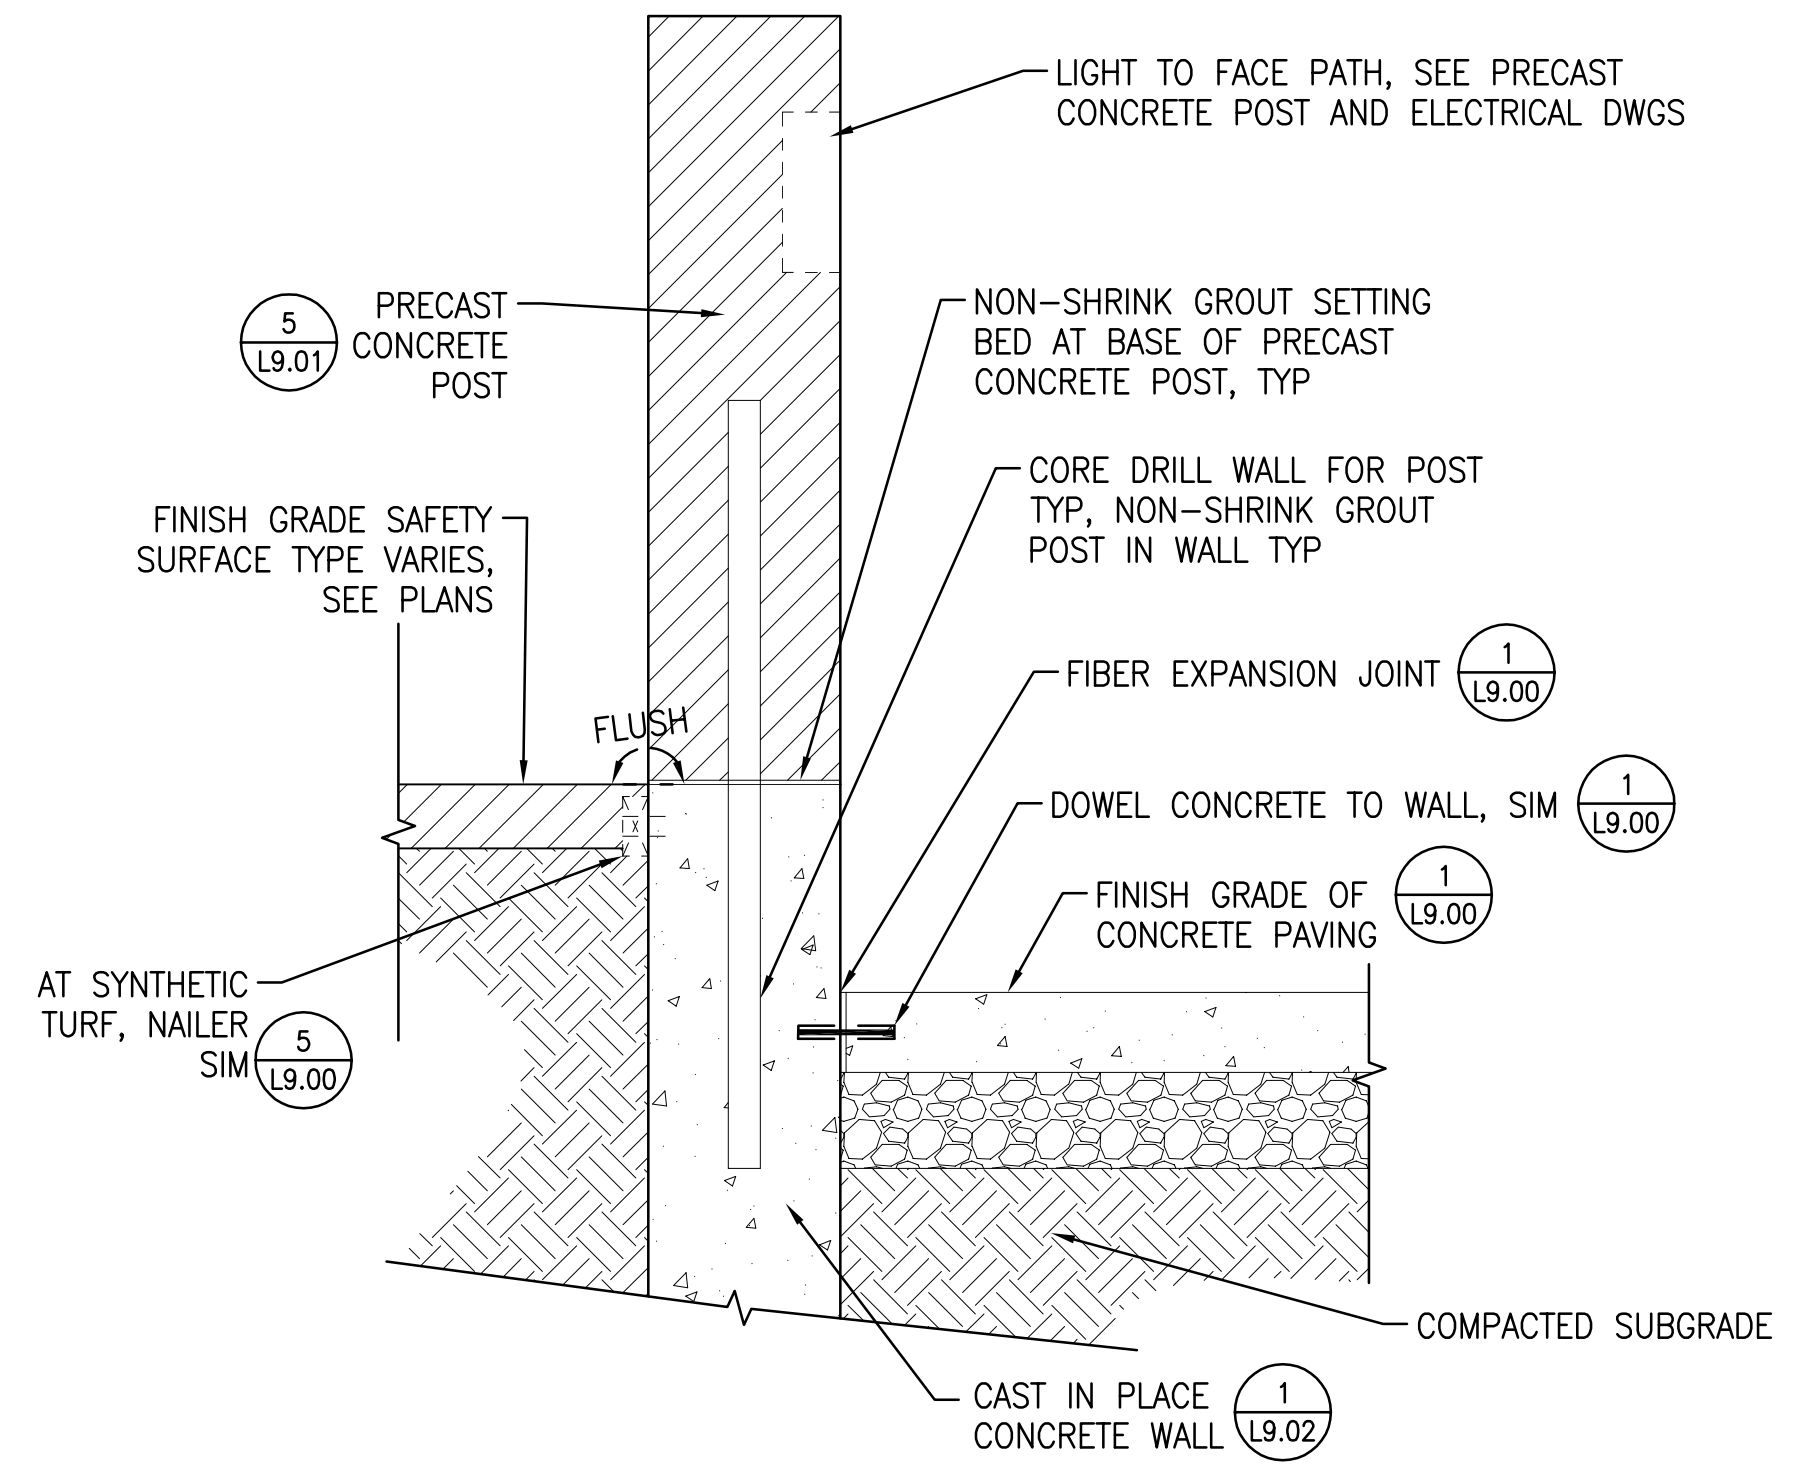

2 TYPICAL CONDITION @ PLAY PERIMETER A
SCALE: 1" = 1'



consultant

CITY OF SAUSALITO

owner

ROBIN SWEENEY PARK

APN 064-165-012

420 LITHO STREET SAUSALITO, CA, 94965

project

- 1. PLANNING SUBMITTAL 02.01.2013
- 2. PLANNING SUBMITTAL 10.15.2013
- 3. PLANNING SUBMITTAL 07.29.2015
- 4. PERMIT SUBMITTAL 10.02.2015

no. description

key map

date 10.02.2015

scale AS SHOWN

project no. COS10-01

CONSTRUCTION DETAILS

sheet title

L9.06

sheet no.