




### LEGEND

- GREEN COLOR 1:  
100% GREEN RUBBER
- BLUE COLOR 1:  
50% BLUE RUBBER, 25% LIGHT GREEN RUBBER, 25% TEAL RUBBER
- BLUE COLOR 2:  
50% BLUE RUBBER, 25% LIGHT BLUE RUBBER, 25% TEAL RUBBER
- BLUE COLOR 3:  
75% LIGHT BLUE RUBBER, 25% BLUE RUBBER
- BLUE COLOR 4:  
50% BLUE RUBBER, 25% MID GRAY RUBBER, 25% TEAL RUBBER
- BLUE COLOR 5:  
100% BLUE RUBBER

NOTES:

1. POUR IN PLACE RUBBER PER DETAIL
2. COLOR GRAPHIC AND ELECTRONIC FILE OF EDGES AVAILABLE FROM LANDSCAPE ARCHITECT

**1 POUR IN PLACE RUBBER COLORS AND LAYOUT**  
SCALE: 3/8"=1'-0"

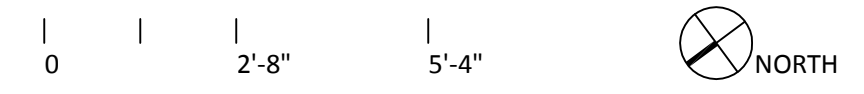

CARDUCCI & ASSOCIATES, INC.  
LANDSCAPE ARCHITECTURE PLANNING  
IRRIGATION DESIGN URBAN DESIGN  
CARDUCCI LANDSCAPE ARCHITECTS  
555 BEACH STREET, 4TH FLOOR  
SAN FRANCISCO, CALIFORNIA 94133  
PHONE (415) 674-0990 FAX (415) 674-0999  
© 2015 CARDUCCI & ASSOCIATES, INC.



seal

consultant

**CITY OF SAUSALITO**

owner

**ROBIN SWEENEY PARK**

APN 064-165-012

420 LITHO STREET  
SAUSALITO, CA, 94965

project

- 1. PLANNING SUBMITTAL 02.01.2013
- 2. PLANNING SUBMITTAL 10.15.2013
- 3. PLANNING SUBMITTAL 07.29.2015
- 4. PERMIT SUBMITTAL 10.02.2015

no. description

key map

date 10.02.2015

scale AS SHOWN

project no. COS10-01

**POUR IN PLACE RUBBER COLORS AND LAYOUT**  
sheet title

**L2.03**

sheet no.

10/7/2015 12:07 PM

# FENCE & WALL LEGEND

SYMBOL	DESCRIPTION
(F1)	(E) FENCE AT BASKETBALL COURT HEIGHT VARIES
(F2)	CHAIN LINK FENCE TO MATCH HEIGHT OF (E) FENCE AT BASKETBALL COURT (~12'H)
(F3)	42" HIGH 4'-0" CUSTOM WIDTH ACCESSIBLE GATE AT ORNAMENTAL METAL FENCE
(F4)	42" HIGH, ORNAMENTAL METAL FENCE AT CONCRETE WALL
(F5)	18" HIGH, ORNAMENTAL METAL FENCE AT CONCRETE RETAINING WALL
(F6)	RAILINGS AT RAMP
(F7)	RAILINGS AT STAIRS
(F8)	48" HIGH PRECAST CONCRETE POST WITH INTEGRAL LIGHTING SEE ALSO ELECTRICAL DRAWINGS
(F9)	ORNAMENTAL METAL FENCE POST
(F10)	ORNAMENTAL METAL FENCE PANEL
(F11)	ORNAMENTAL METAL FENCE

NOTE: ORNAMENTAL METAL FENCE PANELS SHALL BE SIZED TO THE WIDTHS SHOWN ON PLAN

Only the original, signed hard copy of this drawing constitutes Carducci & Associates professional work product. Electronic copies do not. Carducci & Associates will not be responsible for any modifications made to this drawing electronic or otherwise that is not signed by Carducci & Associates. If the contractor encounters errors or discrepancies on the drawings or site conditions which prevent or delay the completion of work as indicated, the contractor shall notify the owner and landscape architect by the time of bid of all such errors, discrepancies and omissions. The contractor shall indemnify and hold the landscape architect and the owner harmless if either contracting for the work he has monetary damage because of site conditions, errors, discrepancies or omissions at the time of bid.

**CARDUCCI & ASSOCIATES, INC.**  
 LANDSCAPE ARCHITECTURE PLANNING  
 IRRIGATION DESIGN URBAN DESIGN  
 555 BEACH STREET, 4TH FLOOR  
 SAN FRANCISCO, CALIFORNIA 94133  
 PHONE (415) 674-0990 FAX (415) 674-0999  
 © 2015 CARDUCCI & ASSOCIATES, INC.



s e a l

c o n s u l t a n t

**CITY OF SAUSALITO**

o w n e r

**ROBIN SWEENEY PARK**

APN 064-165-012

420 LITHO STREET  
SAUSALITO, CA, 94965

p r o j e c t

1	PLANNING SUBMITTAL 02.01.2013
2	PLANNING SUBMITTAL 10.15.2013
3	PLANNING SUBMITTAL 07.29.2015
4	PERMIT SUBMITTAL 10.02.2015

n o . d e s c r i p t i o n

k e y m a p

d a t e 10.02.2015

s c a l e A S S H O W N

p r o j e c t n o . C O S 1 0 - 0 1

**FENCE & RAILING LEGEND**

s h e e t t i t l e

**L3.00**

s h e e t n o .

# CITY HALL / LIBRARY

NOTE: SEE SHEET L3.00 FOR LEGEND AND NOTES

CARDUCCI & ASSOCIATES, INC.  
 LANDSCAPE ARCHITECTURE PLANNING  
 IRRIGATION DESIGN URBAN DESIGN  
 555 BEACH STREET, 4TH FLOOR  
 SAN FRANCISCO, CALIFORNIA 94133  
 PHONE (415) 674-0990 FAX (415) 674-0999  
 © 2015 CARDUCCI & ASSOCIATES, INC.



consultant

CITY OF SAUSALITO

owner

ROBIN SWEENEY PARK

APN 064-165-012

420 LITHO STREET  
 SAUSALITO, CA, 94965

project

- 1. PLANNING SUBMITTAL 02.01.2013
- 2. PLANNING SUBMITTAL 10.15.2013
- 3. PLANNING SUBMITTAL 07.29.2015
- 4. PERMIT SUBMITTAL 10.02.2015

no. description

key map

date 10.02.2015

scale AS SHOWN

project no. COS10-01

FENCE & RAILING PLAN

sheet title

L3.01

sheet no.

23 OF 58

Only the original, signed hard copy of this drawing constitutes Contract & Associates' professional work product. Electronic copies do not. Contract & Associates will not be responsible for any modifications made to this drawing electronic or otherwise that is not signed by Contract & Associates. If the contractor encounters errors or discrepancies on the drawings, or site conditions which prevent or delay the completion of work as indicated, the contractor shall notify the owner and landscape architect by the time of bid of all such errors, discrepancies and omissions. The contractor shall indemnify and hold the landscape architect and the owner harmless if either contracting for the work he has monetary damage because of site conditions, errors, discrepancies or omissions at the time of bid.

LITHO STREET

BEE STREET

CALEDONIA STREET

PROJECT BENCHMARK:  
 SET CUT CROSS  
 ELEVATION = 100.00

SEE SHEET L0.02D FOR EXISTING SITE PHOTOS

0 10 20 FT



BUILDING PERMIT SUBMITTAL