


Johnson st.

upper level plan

Caledonia st

Thui Tanie
Restaurant

Bridgenway

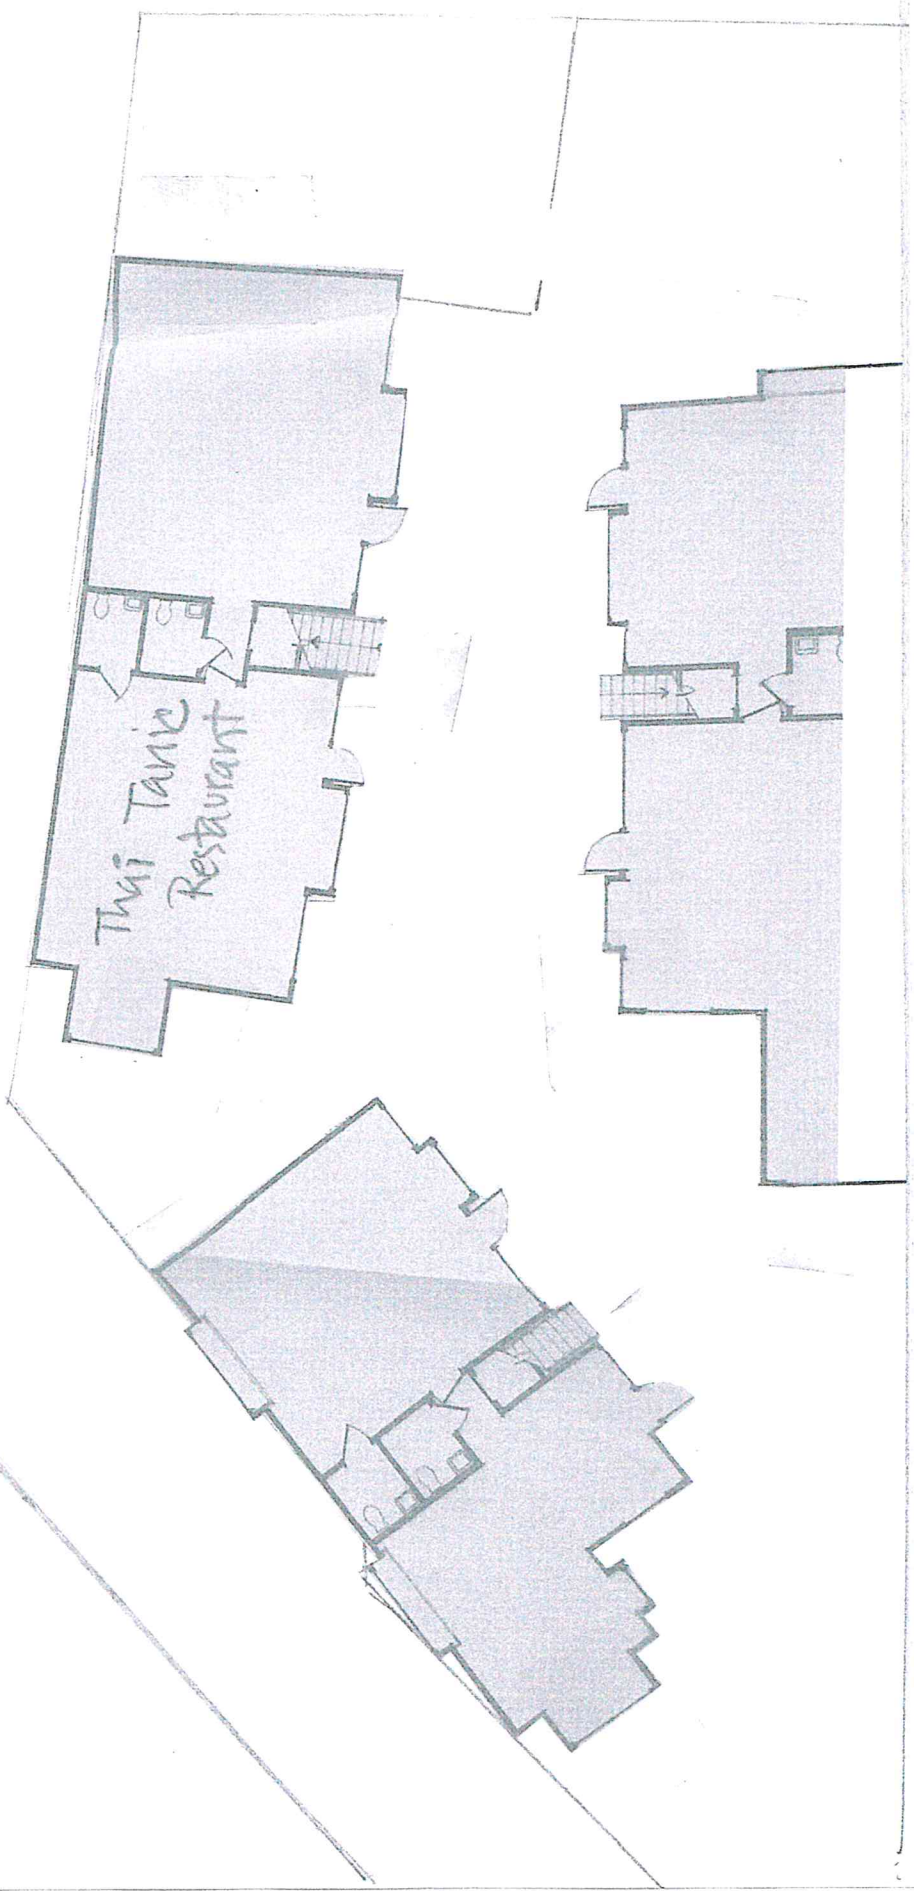

RECEIVED

JUN 20 2017

CITY OF SAUSALITO
COMMUNITY DEVELOPMENT DEPT

EXHIBIT D

Johnson St.

LOWER LEVEL PLAN

RECEIVED

JUN 20 2017


CITY OF SAUSALITO
COMMUNITY DEVELOPMENT DEPT


Aledonia St.

Thai Tanie

Thai Tanie

Bridgeway

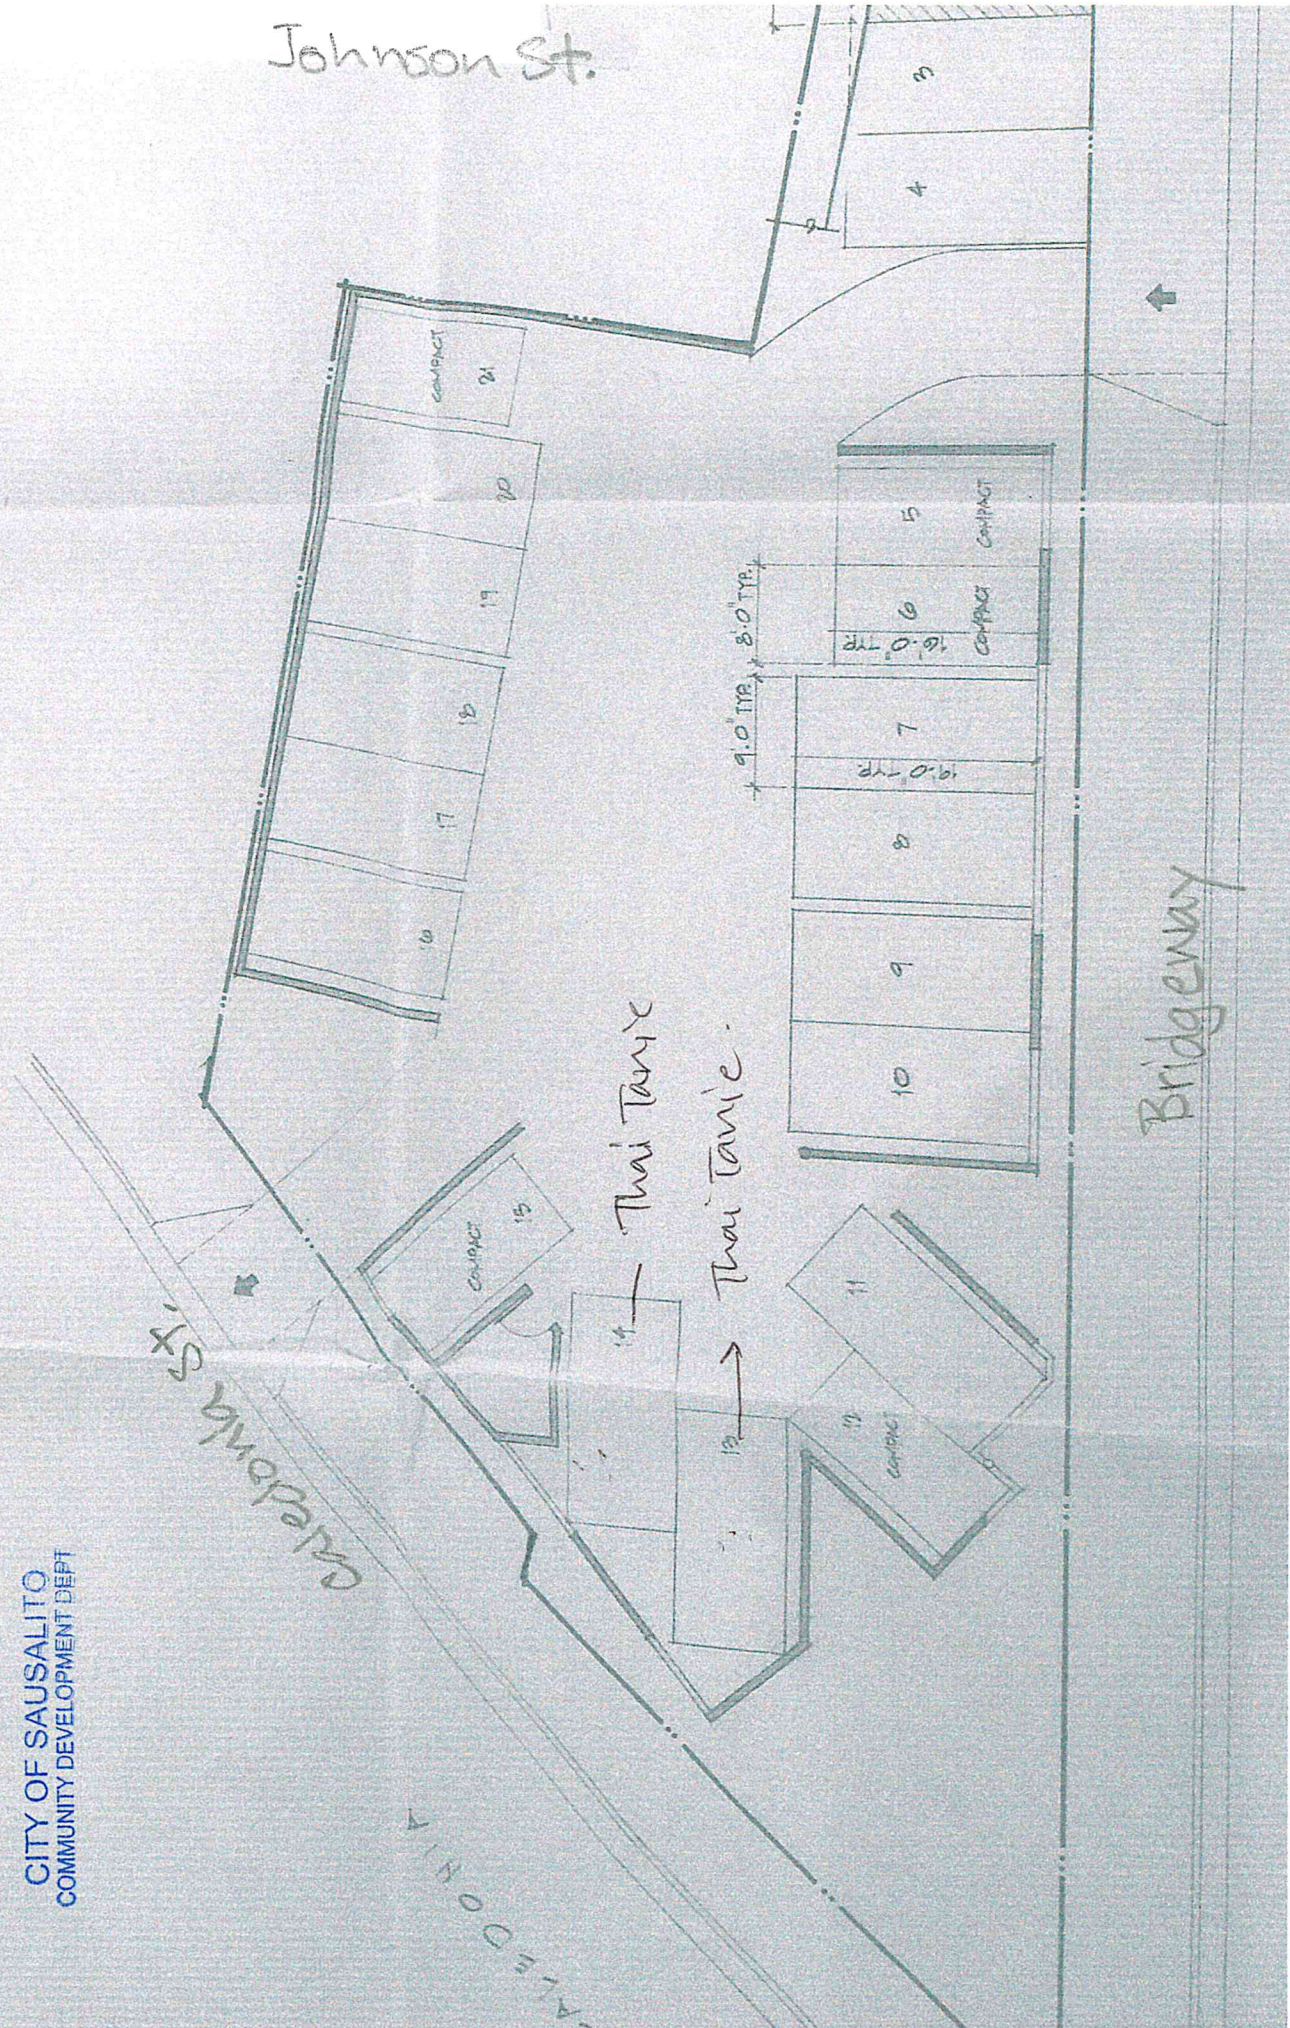

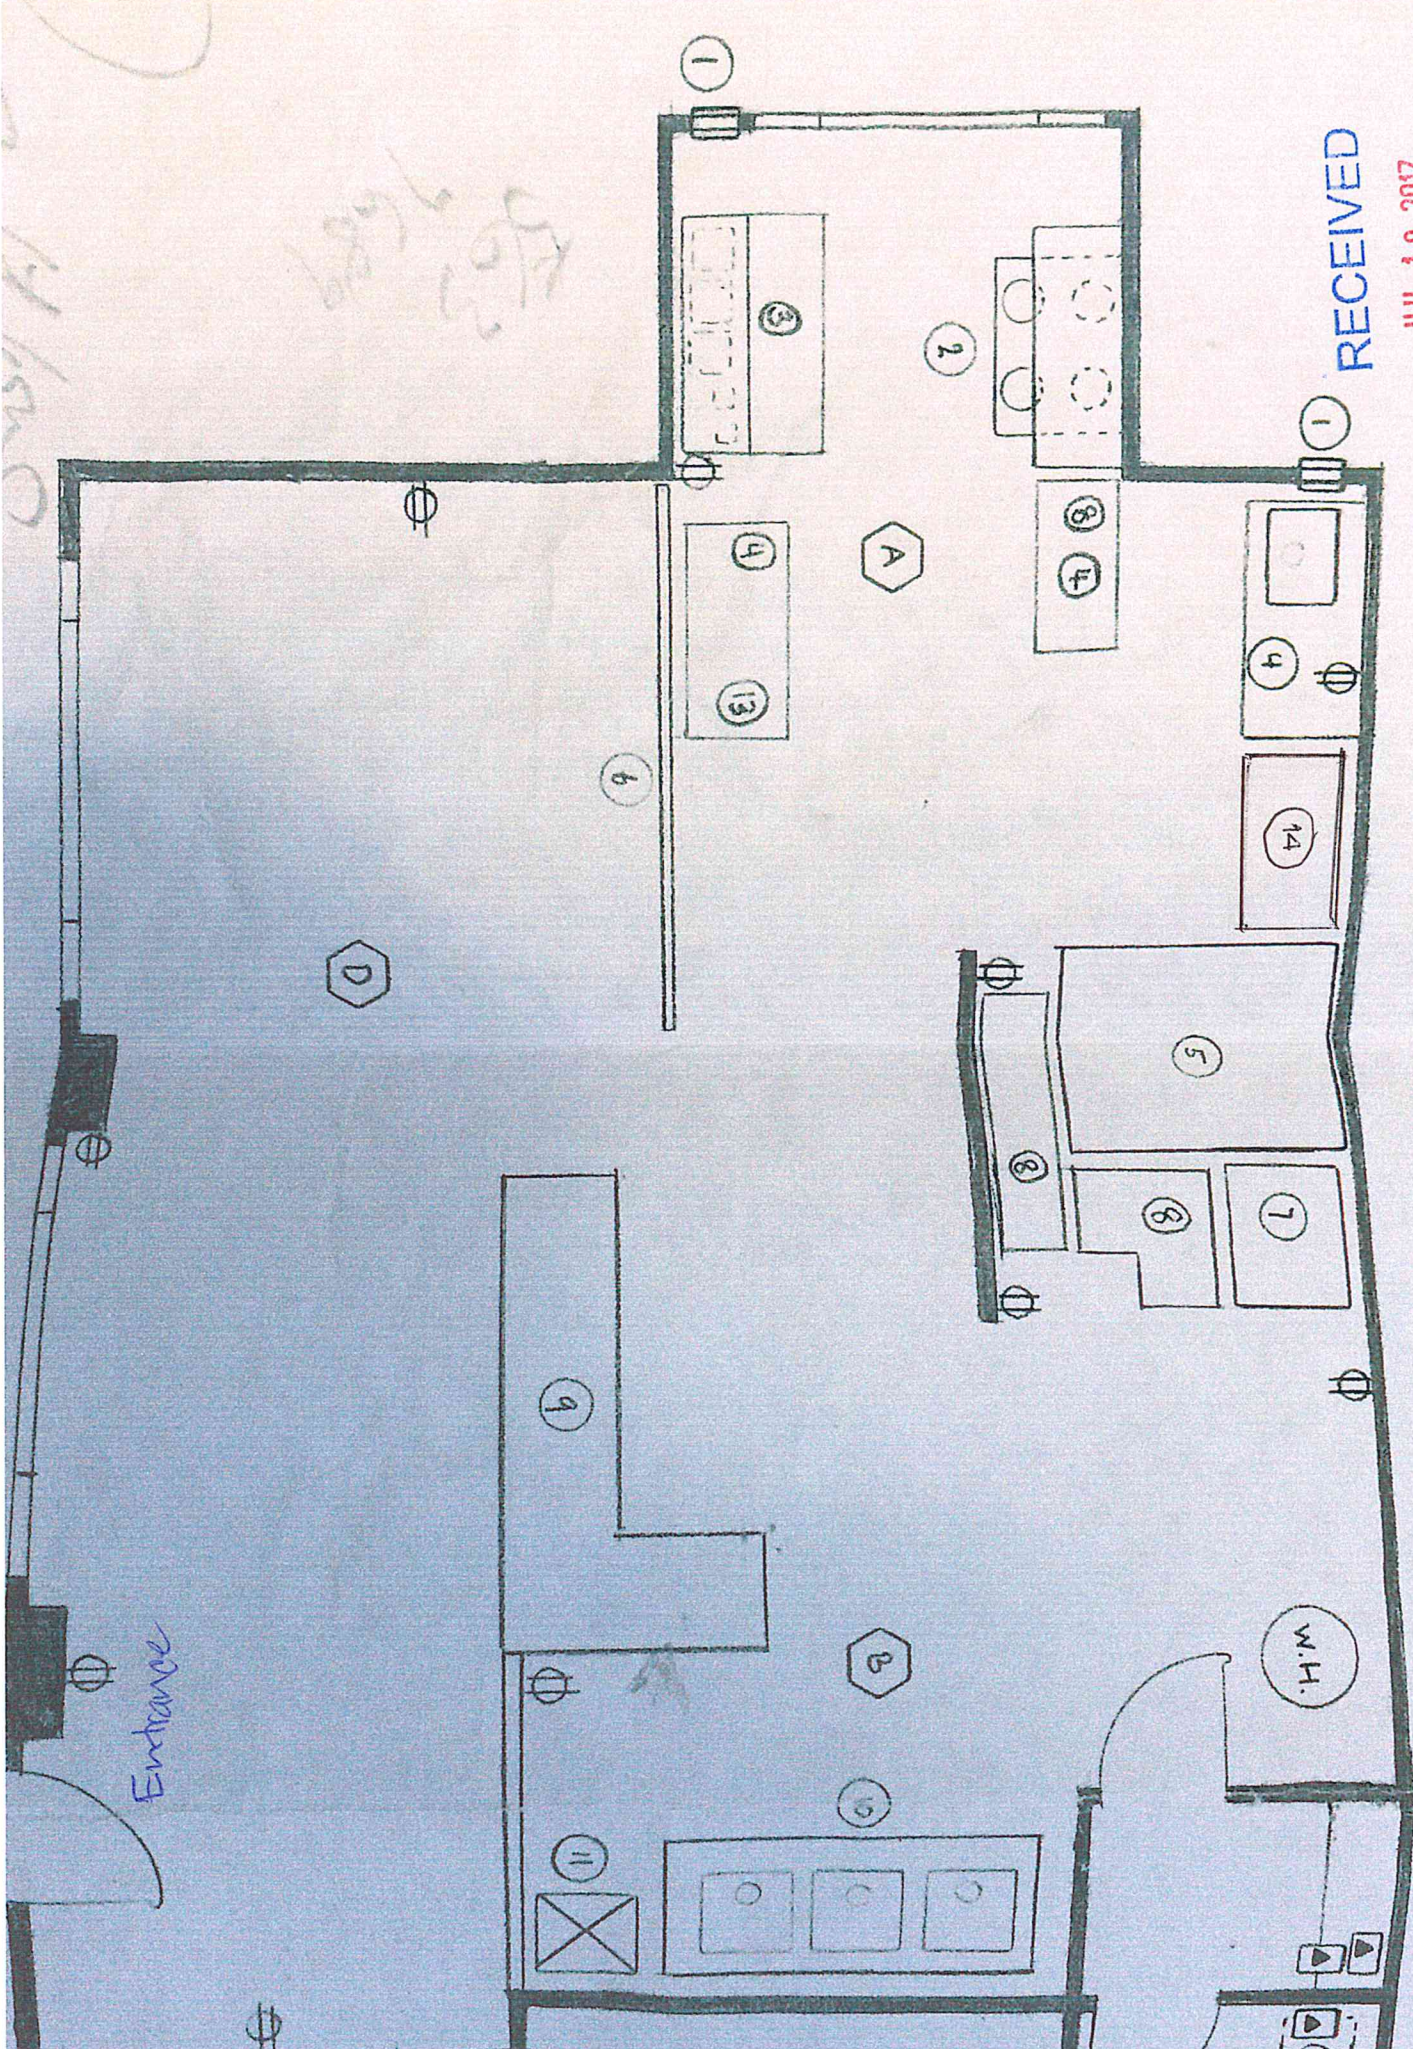

RECEIVED

JUL 10 2017

CITY OF SAUSALITO
COMMUNITY DEVELOPMENT DEPT

Thai Tonic Restaurant
1001 Bridgeway Suite B.1. Sausalito CA 94965

RECEIVED

JUL 10 2017

CITY OF SAUSALITO
COMMUNITY DEVELOPMENT DEPT

Layout Plan & Details

- 1 Exhaust Fan
- 2 Cooking Stove
- 3 Prep Refrigerator
- 4 Prep Tables
- 5 Walk- in Cooler
- 6 Existing Wall
- 7 Mop Sink
- 8 Shelf
- 9 Cashier
- 10 Three compartment Sink
- 11 Shelf
- 12 Electric Panel
- 13 Freezer
- 14 Alcoholic Beverage Refrigerator