

PROJECT/CLIENT NAME

**Dunphy Park Improvement Project**

200 Napa Street  
 Sausalito, CA 94965

Owner:  
 City of Sausalito  
 420 Litho St.  
 Sausalito, CA 94965

RHAA PROJECT NUMBER

16042A

CONSULTANT

SUBMITTAL

Permit Submittal

DATE

21 August 2017

REVISIONS

No.	Date	Description
△	9-18-2017	Permit Plan Check Response
△	9-20-2017	Addendum #6

REGISTRATION AND SIGNATURE

SHEET TITLE

**CONSTRUCTION DETAILS**


DRAWN BY: CHECKED BY:

**L4.4.1**


2

**NOTES:**


1. FIXTURE BY STERNBERG LIGHTING, MODEL# 1A-1970LED-F BF-FG-4ARC45T3R-MDL03-X-X.
2. ARM BY ARCHITECTURAL AREA LIGHTING, MODEL# WMA17.
3. POLE BY TIMBERWOOD PRODUCTS, MODEL: 6-3/4"X6" P & PV SIDE MOUNT STRAIGHT POLE. WOOD TO BE DOUGLAS FIR W/ PRESERVATIVE TREATMENT, SURFACED ALL 4 SIDES, NO OTHER STAIN OR FINISH.
4. CAP BY TIMBERWOOD PRODUCTS, MODEL # W-10.
5. STEEL BASE BY JH BAXTER & TIMBERWOOD PRODUCTS, MODEL# W-B-3.
6. ALL METAL FIXTURES & ASSOCIATED HARDWARE TO BE POWDER COATED W/ "BRONZE METALLIC" FINISH CONSISTENT WITH RAL 09 /60600.

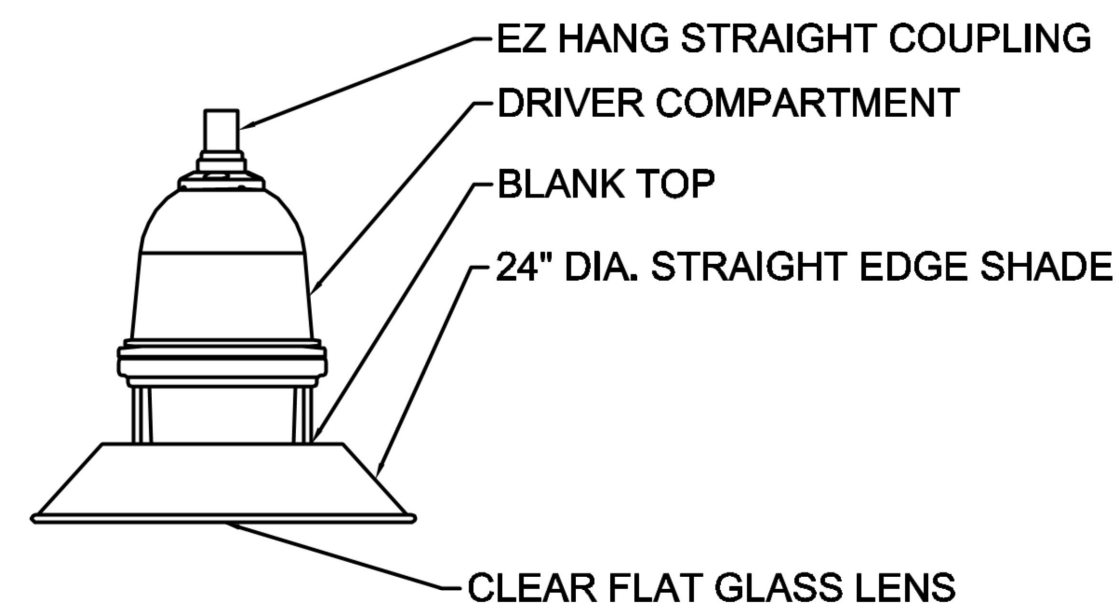


ELEVATION - LIGHT FIXTURE

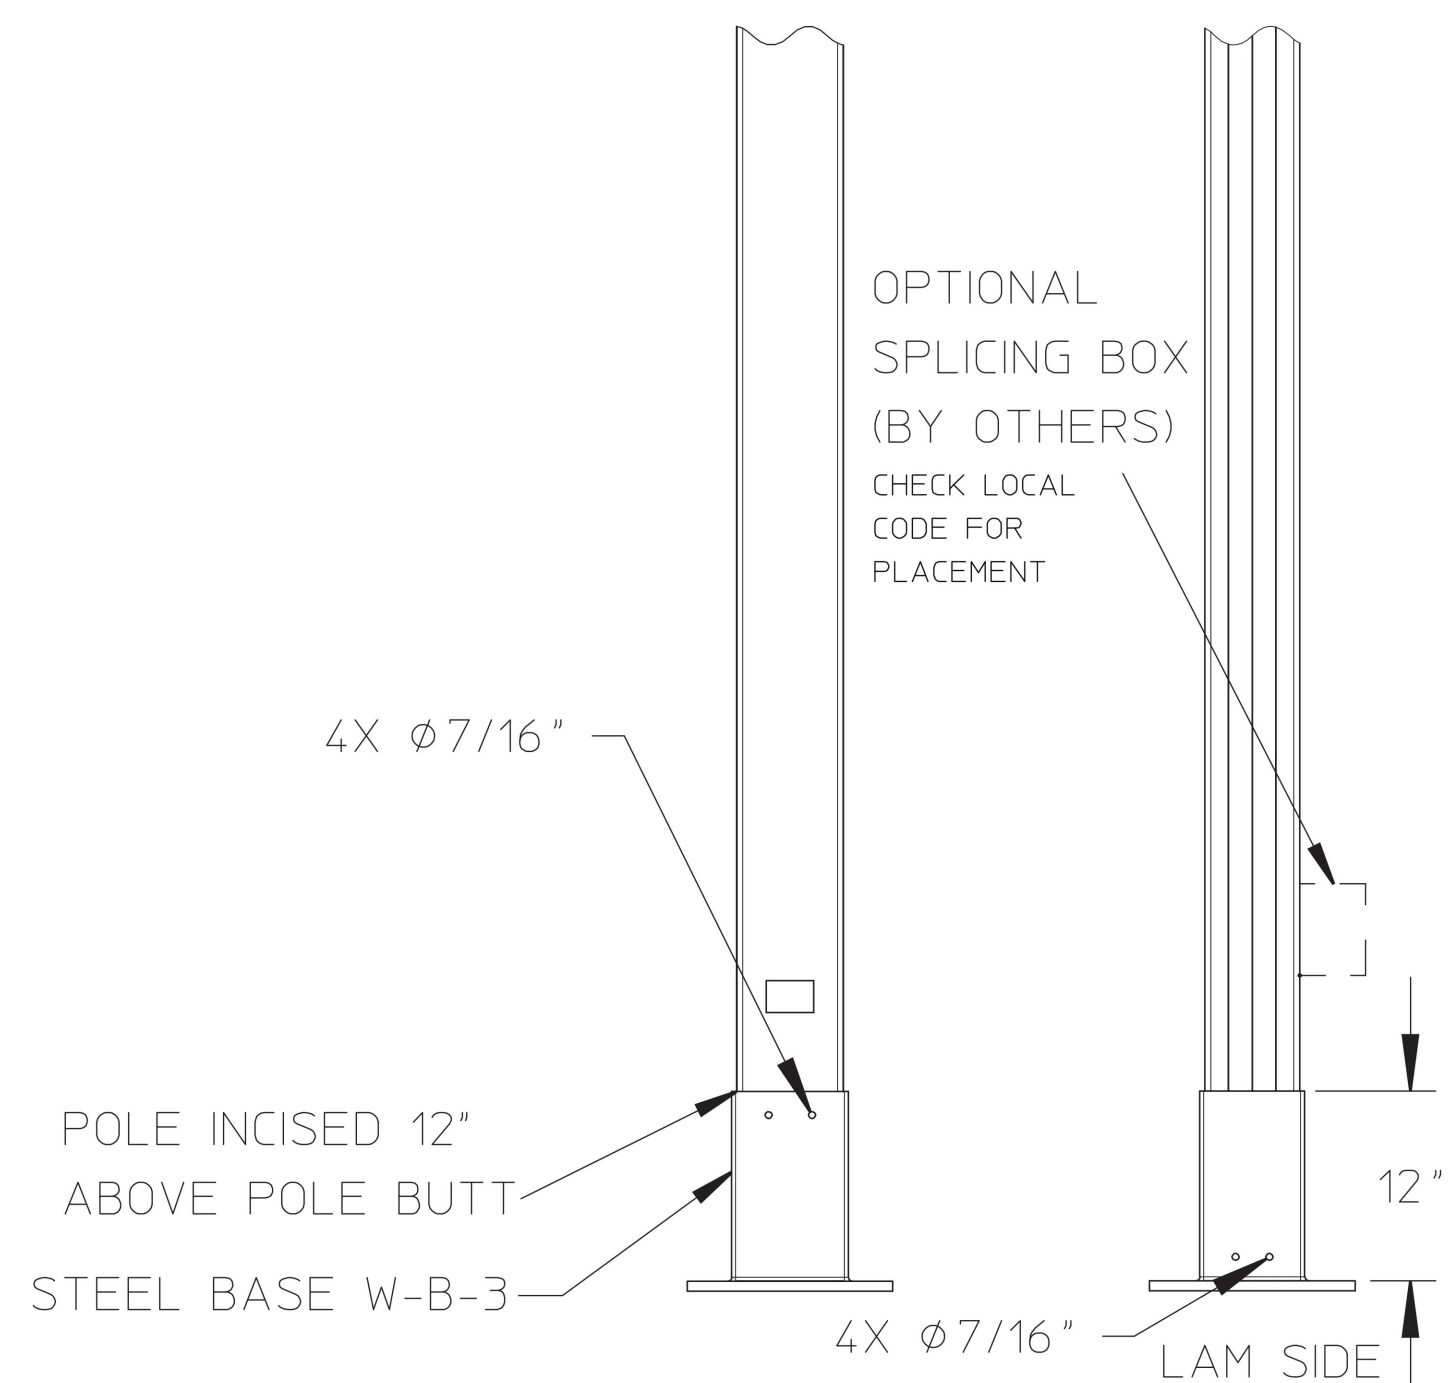

ELEVATION - STEEL BASE

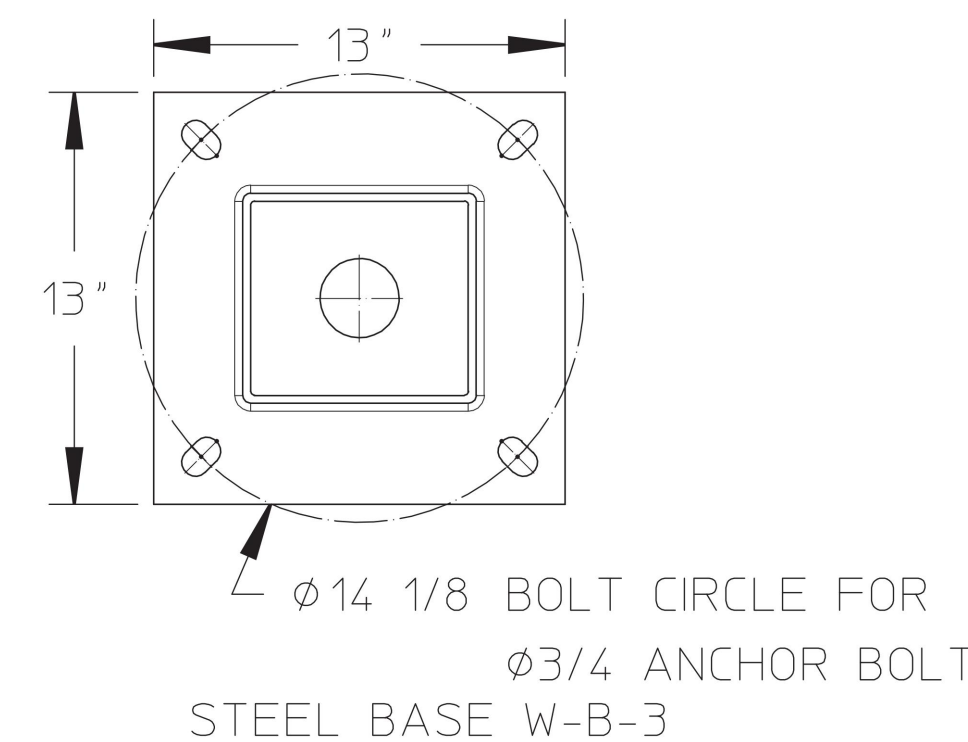

PLAN - STEEL BASE

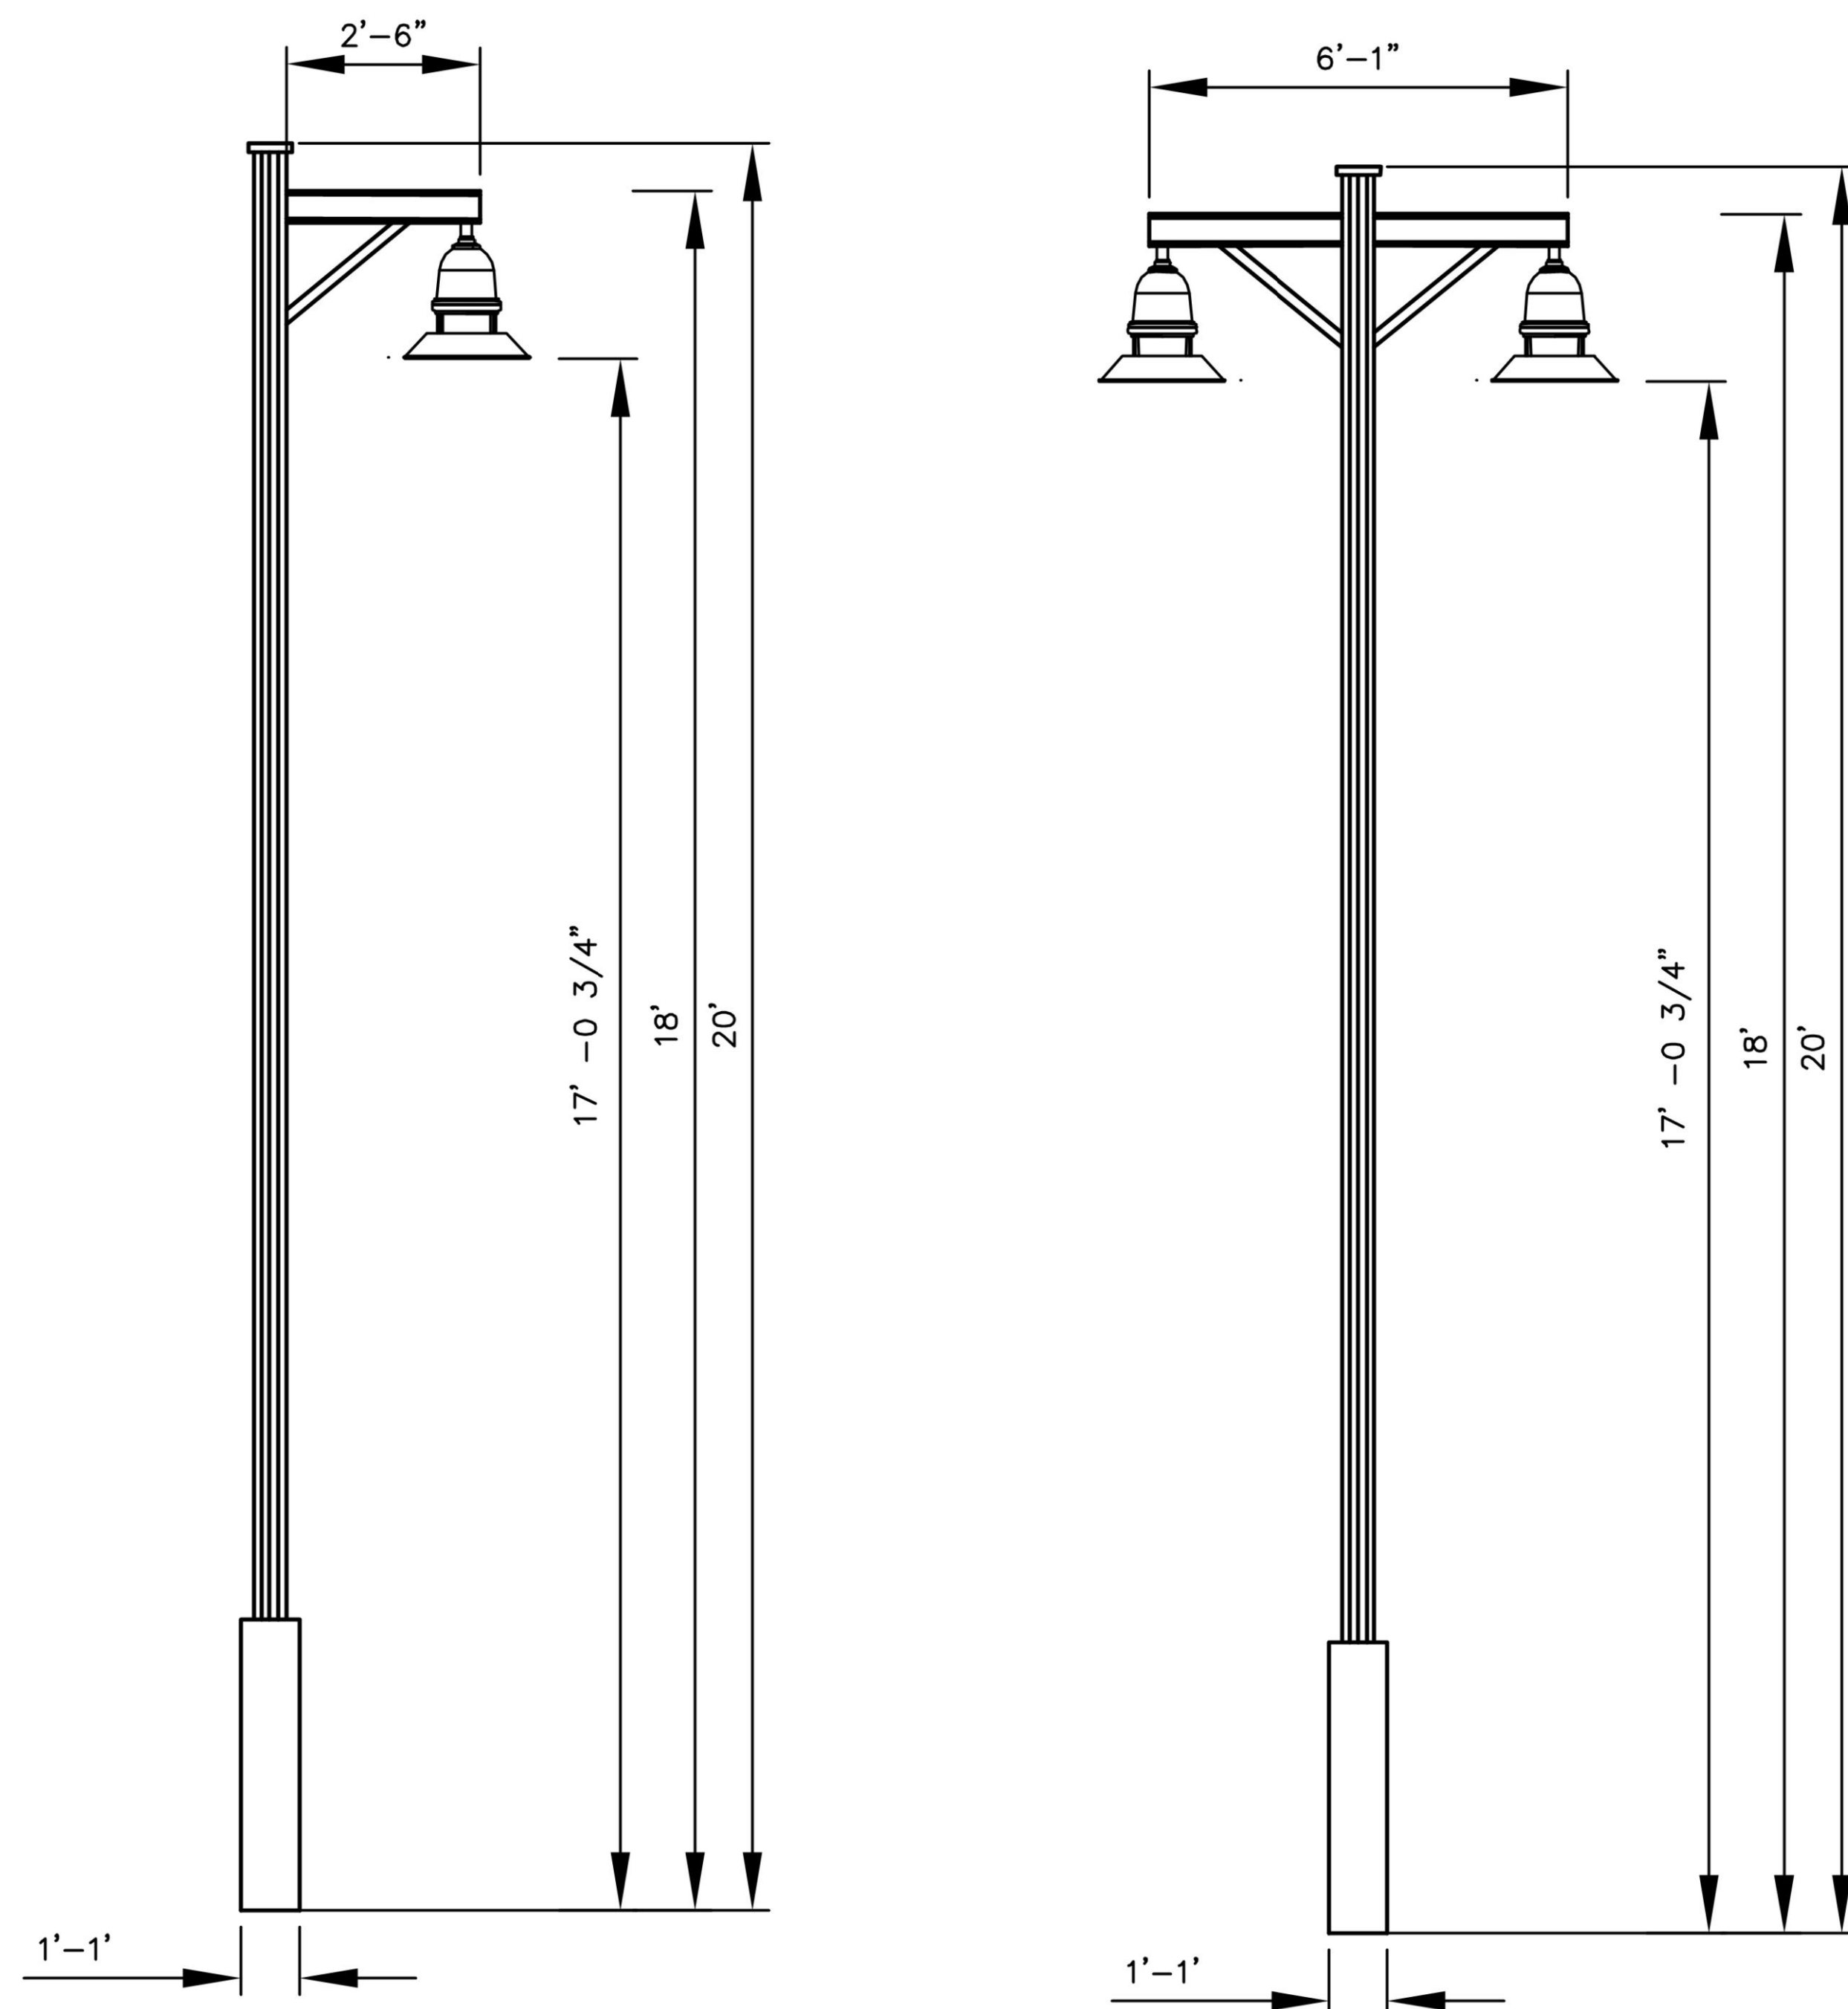

1 LIGHT POLE  
 NTS