CITY OF SAUSALITO 420 Litho Street, Sausalito, CA 94965

Addendum No. 3

Issued October 12, 2018

For

MLK Park Athletic Field Improvement Project

Page 1 of 2

NOTICE TO ALL PLAN HOLDERS SUBMITTING BIDS FOR THIS WORK:

You are hereby notified of the following information, changes, clarifications or modifications to the original Contract Documents, Project Manual, Drawings, Specifications and subsequent Addenda. This Addendum shall supersede the original Contract Documents and previous Addenda wherein it contradicts the same and shall take precedence over anything to the contrary therein. All other conditions remain, UNCHANGED.

This Addendum is hereby made a part of the Contract Documents to the same extent as though it were originally included therein.

Revision:

CONTRACT DOCUMENTS, SPECIAL PROVISIONS-SPECIFICATIONS-BID DOCUMENTS

PLANS:

- 1. Plan Sheet L 1.0 Sod note on sheet L 1.0 under "Plant Schedule- Add Alternate" is revised and replaced with:
 - " *Sod shall have no plastic net backing."

END OF ADDENDUM NO. 3

Issued By: City of Sausalito

Andrew Davidson Senior Engineer

California Civil Engineer C048210


Sealed 12October18 Expires 30June20

ACKNOWLEDGED	
Bidder's Signature	

MLK PARK ATHLETIC FIELD IMPROVEMENT PROJECT

Addendum No. 1

A signed copy of this addendum is to be submitted as a part of the bid package for the subject project. Failure to do so may subject the Bidder to Disqualification.

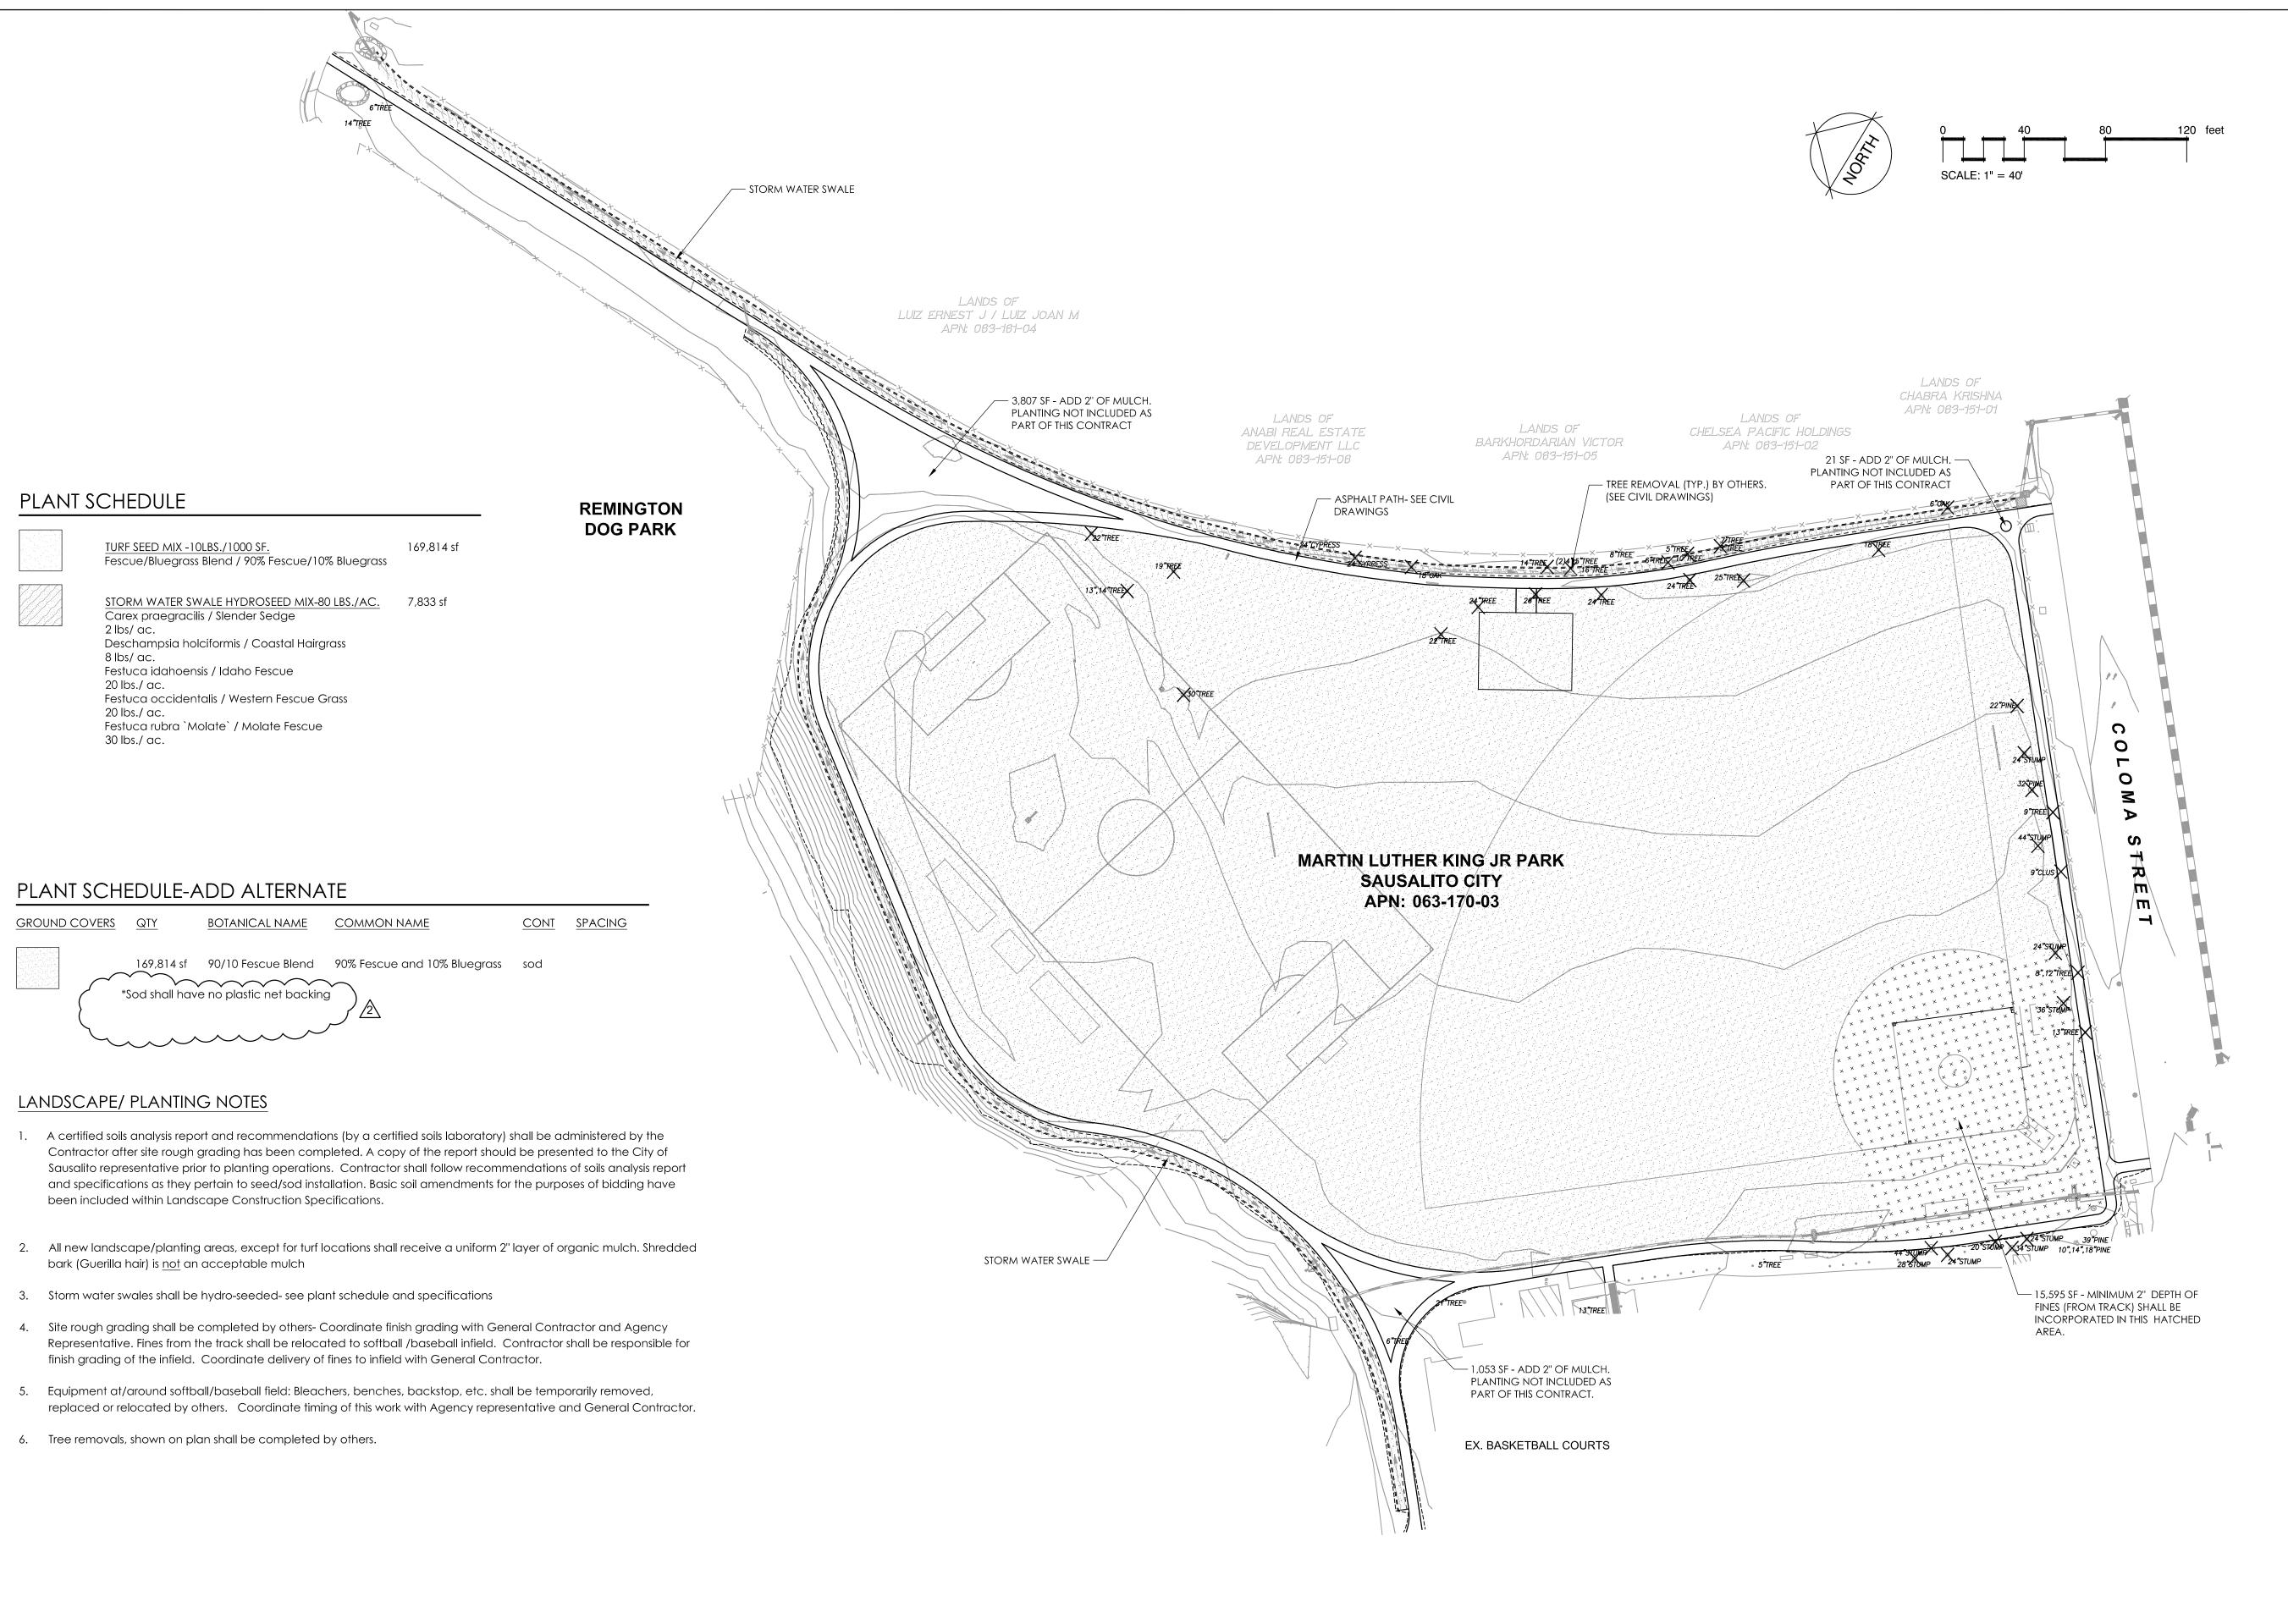


CSW ST2

CSW/Stuber-Stroeh Engineering Group, Inc.

45 Leveroni Court tel: 415.883.9850 Novato, CA 94949 fax: 415.883.9835

Civil & Structural Engineers Surveying & Mapping Environmental Planning Land Planning Construction Management

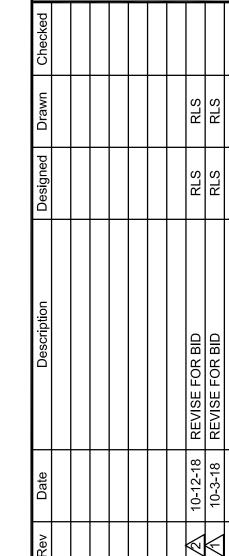

ATHLETIC FIELD IMPROVEMENTS

PLANTING PLAN

City Of Sausalito

County Of
Marin

State Of

California

Prepared Under the Direction of:

Rodney L. Scaccalosi
No. 4452
Exp. 05/31/20

Sheet

L1.0

 Scale:
 1" = 40'

 Date:
 5/30/2018

 Project Number:
 4.1162.02

 Plan File:
 D-XXXX-05