

TRAFFIC CONTROL NOTES:

1. MAINTAIN AT LEAST ONE LANE OF TRAFFIC ON HUMBOLDT AVENUE AT ALL TIMES.
2. MAINTAIN AT LEAST ONE LANE OF TRAFFIC ON ANCHOR STREET BETWEEN 11AM AND 11PM.
3. PROVIDE "NO PARKING" SIGNS FOR HUMBOLDT AVENUE LISTING DATES AND TIMES THAT HUMBOLDT WILL BE AFFECTED 48 HOURS IN ADVANCE OF CONSTRUCTION.
4. MAINTAIN INGRESS AND EGRESS LANES TO PARKING LOT OPEN AT ALL TIMES.

**HUMBOLDT AVENUE  
PLAN**

SCALE: 1"=20'

NOTES:


1. LATERALS ARE SHOWN AS PER CCTV INSPECTION BY ROTO ROOTER, LOCATION IS APPROXIMATE. FIELD VERIFY ALL LATERALS
2. AERIAL PHOTO COURTESY OF THE COUNTY OF MARIN, 2006.
3. SEWER SHALL REMAIN IN SERVICE AT ALL TIMES. CONTRACTOR SHALL CONTROL FLOW AND/OR BYPASS AS NECESSARY. SEE NOTE 12 ON G02.
4. PROTECT EXISTING UTILITIES IN PLACE UNLESS NOTED OTHERWISE. EXISTING UTILITIES NOT SHOWN IN PROFILE SEE NOTE 7 ON G02.

**HUMBOLDT AVENUE  
PLAN**

SCALE: 1"=20'


NOTES-CONTINUED:

5. CONTRACTOR TO FIELD VERIFY LOCATION AND DEPTH OF 2" GAS LINE. SUPPORT GAS IN PLACE DURING CONSTRUCTION. COORDINATED WITH PG&E IF NECESSARY.
6. REMOVE EXISTING CURB, GUTTER, SIDEWALK, PLANTER, PAVING AS REQUIRED FOR THE NEW CONSTRUCTION. RESTORE TO ORIGINAL CONDITION OR BETTER UPON COMPLETION.

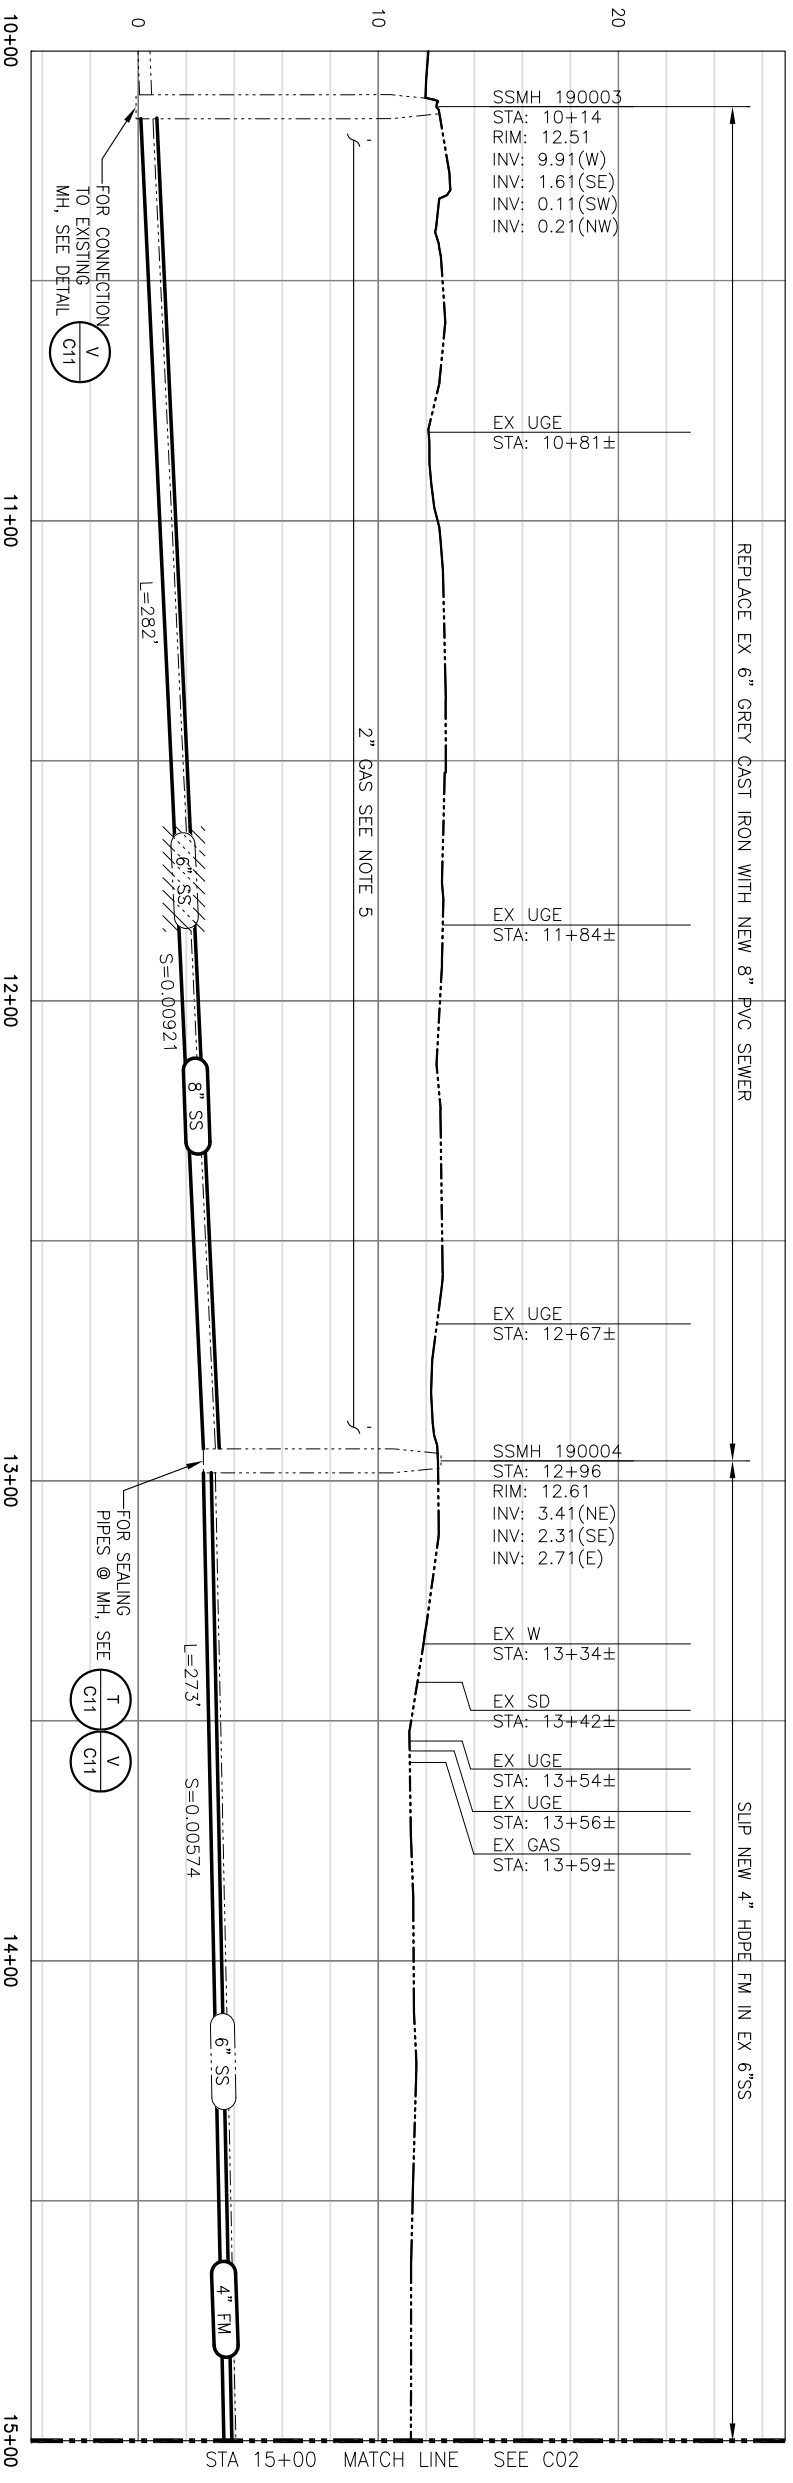

**PROFILE**

SCALE: V: 1"=4'  
H: 1"=20'

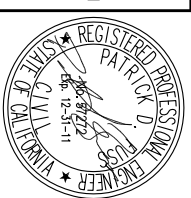

APPROVED:	DATE:	THIS LINE IS 1 INCH AT FULL SCALE IF NOT SCALE ACCORDINGLY
DESIGNED BY:	DATE:	SCALE: AS SHOWN
PROJ. MGR.:	DATE:	SCALE: TTI
		SCALE: ALN
		SCALE: PDF
		SCALE: NO.
		SCALE: ZONE
		SCALE: ADDENDUM
		SCALE: REVISIONS
		SCALE: BY
		SCALE: DATE

**WEST YOST ASSOCIATES**  
Consulting Engineers

2020 Research Park Drive  
Suite 100  
Davis, California 95618  
(530) 756-5905  
FAX (530) 756-5991



**CITY OF SAUSALITO PRIORITY 1 SEWER  
REPLACEMENT PROJECT 1B**

**HUMBOLDT AVENUE  
STA 10+00 TO 15+00  
PLAN & PROFILE**

JOB NUMBER	454-02-09-02
DRAWING NUMBER	C01.1
SHEET NUMBER	3 OF 24
REVISION	