


Recessed Tile Coping (See Tile Details)

CENTRAL SCHOOL
SAUSALITO
SCHOOL DISTRICT

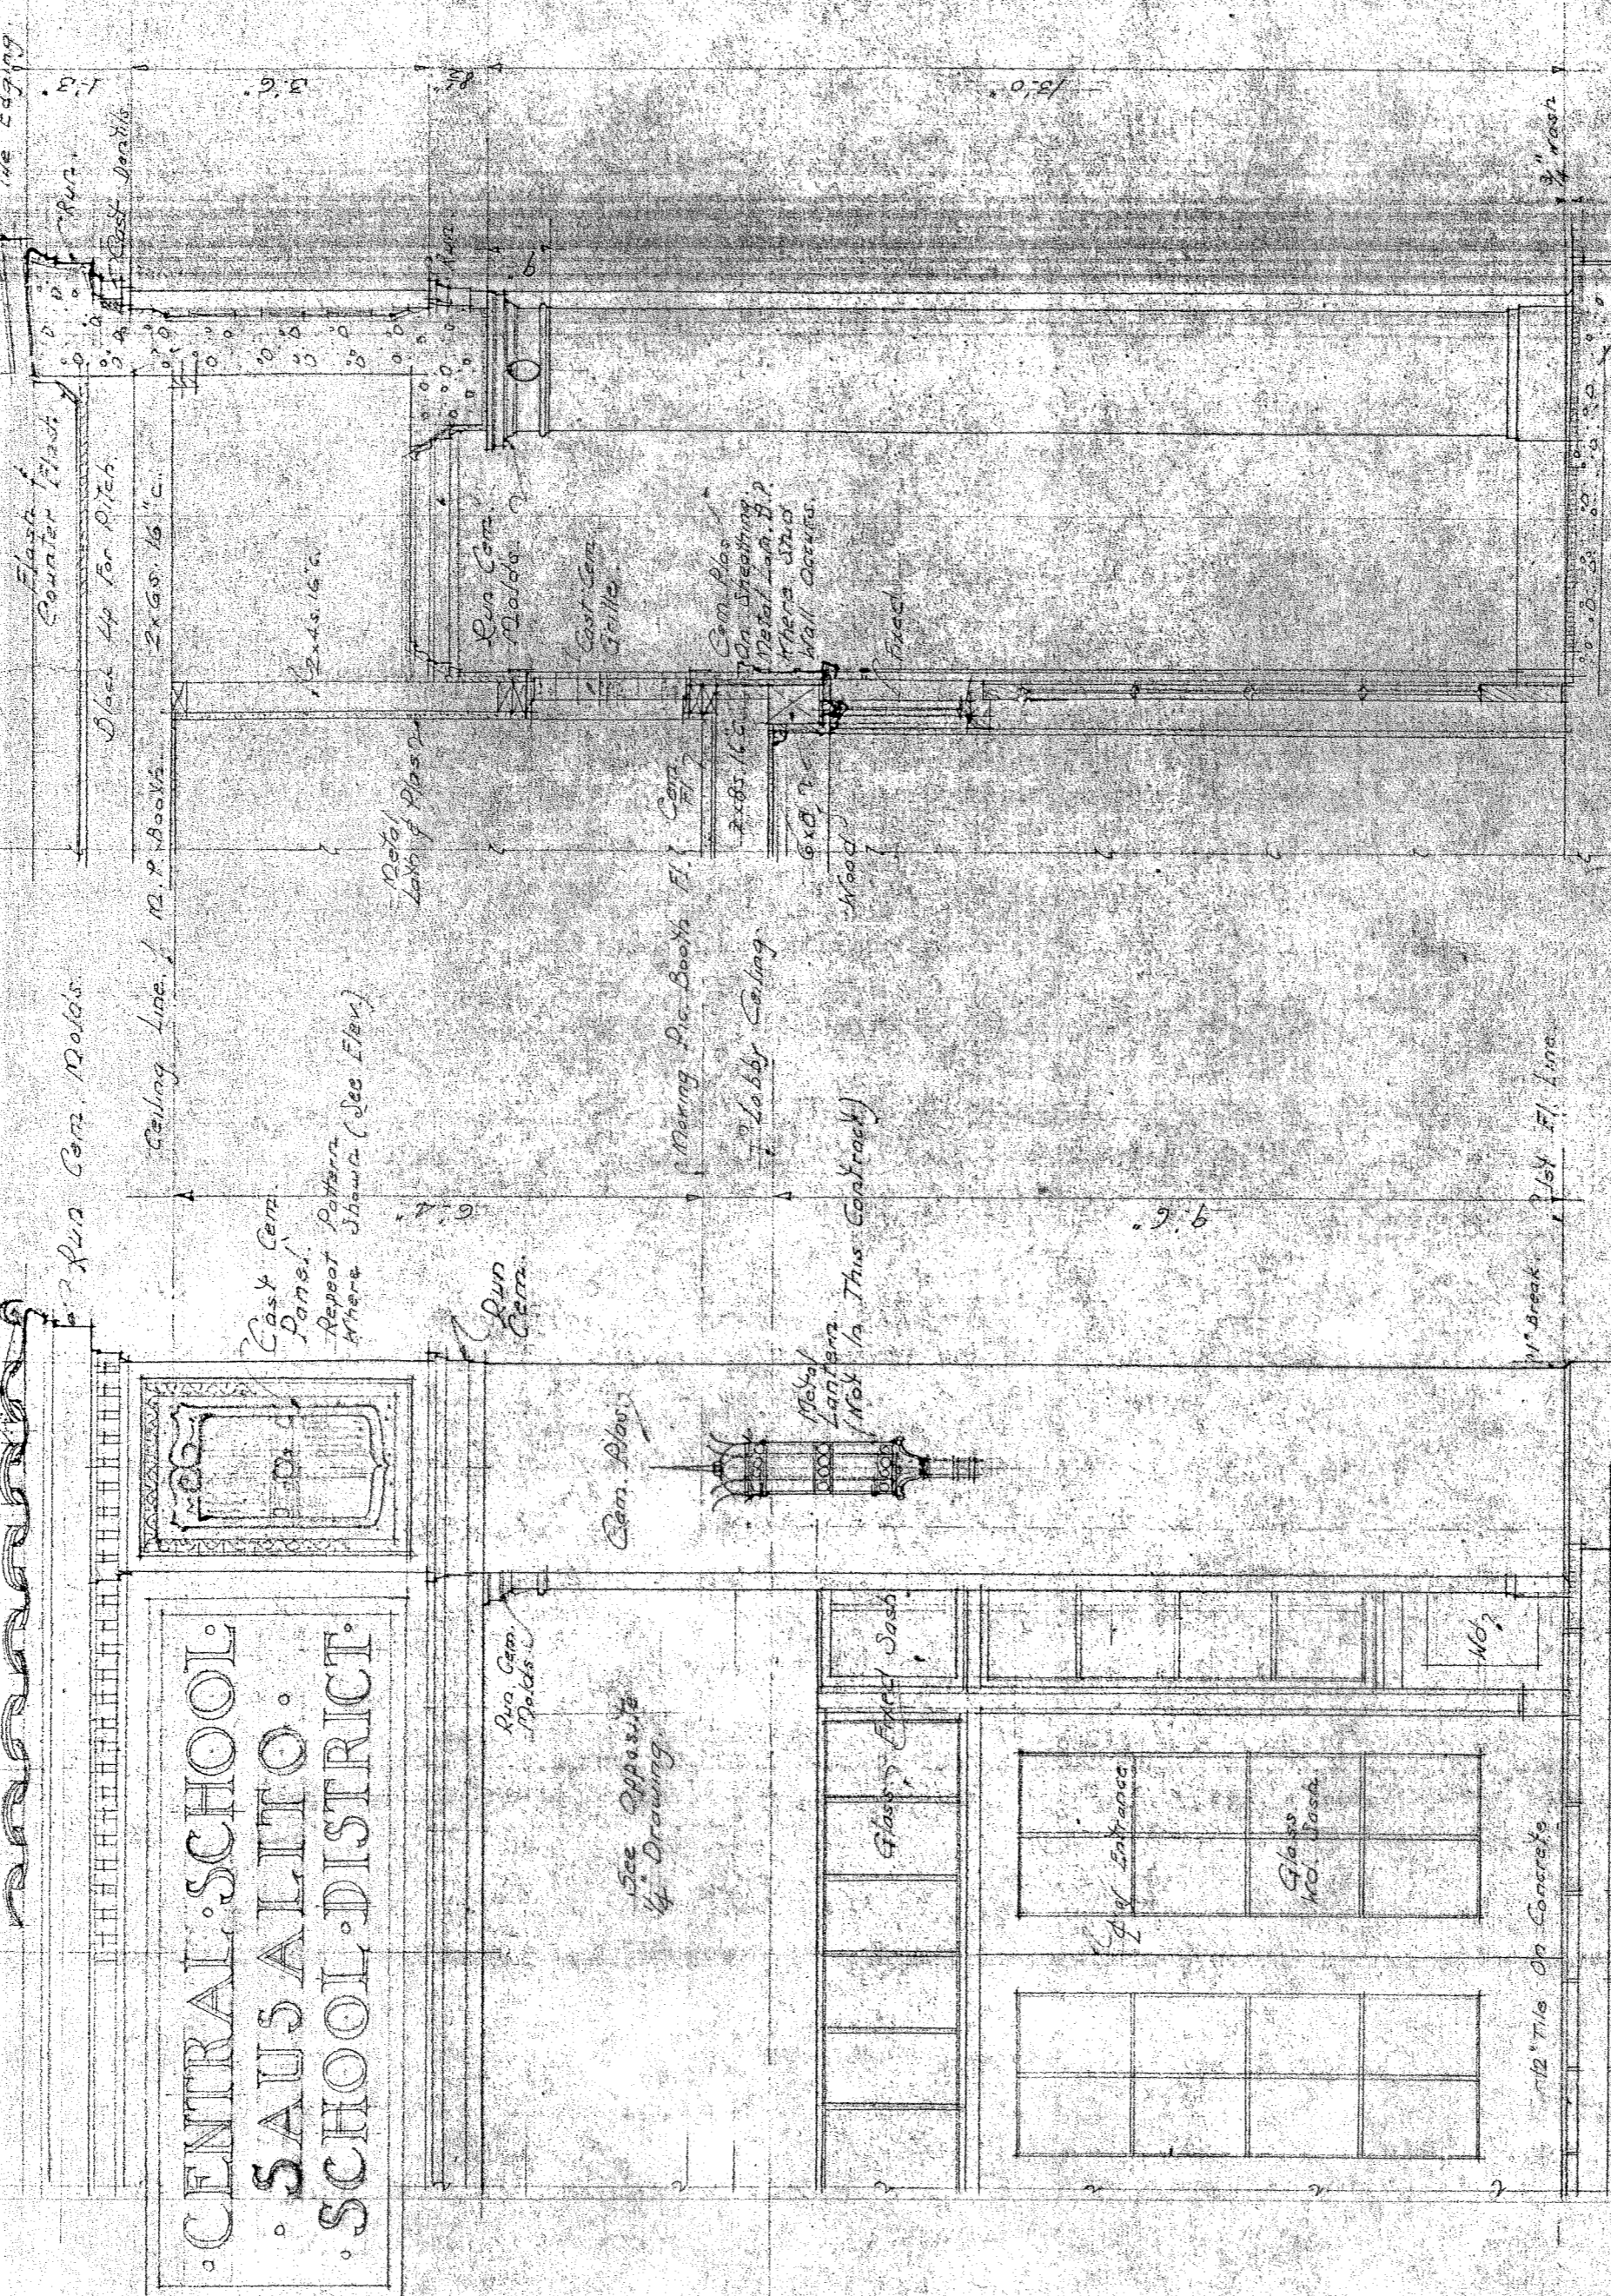


ELEVATION

Scale 1/2" = 1'-0"

DIAPAL OF MAIN ENTRANCE


Scale 1/2" = 1'-0"

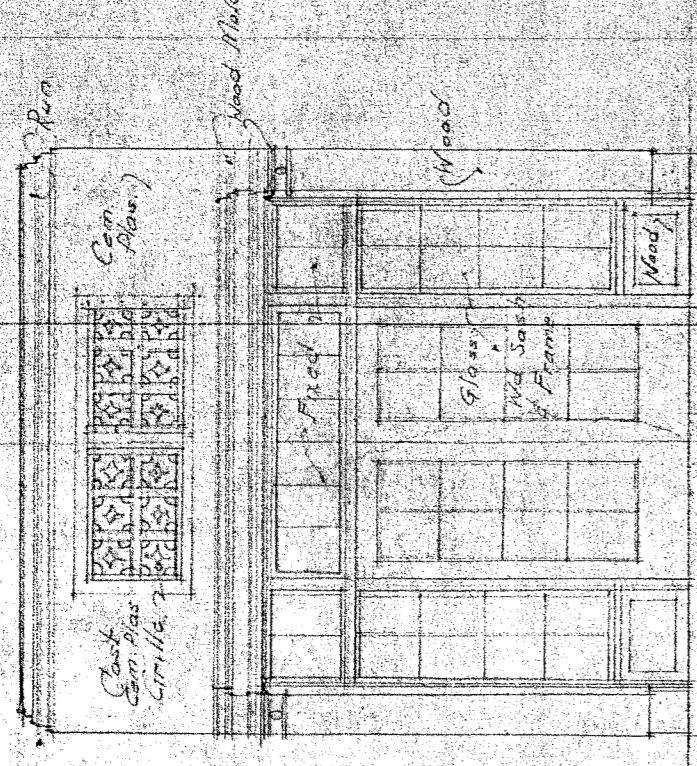

ELEV VESTIBULE TOWARDS DOORS

Scale 1/2" = 1'-0"


See Opposite Detail For Glass Treatment

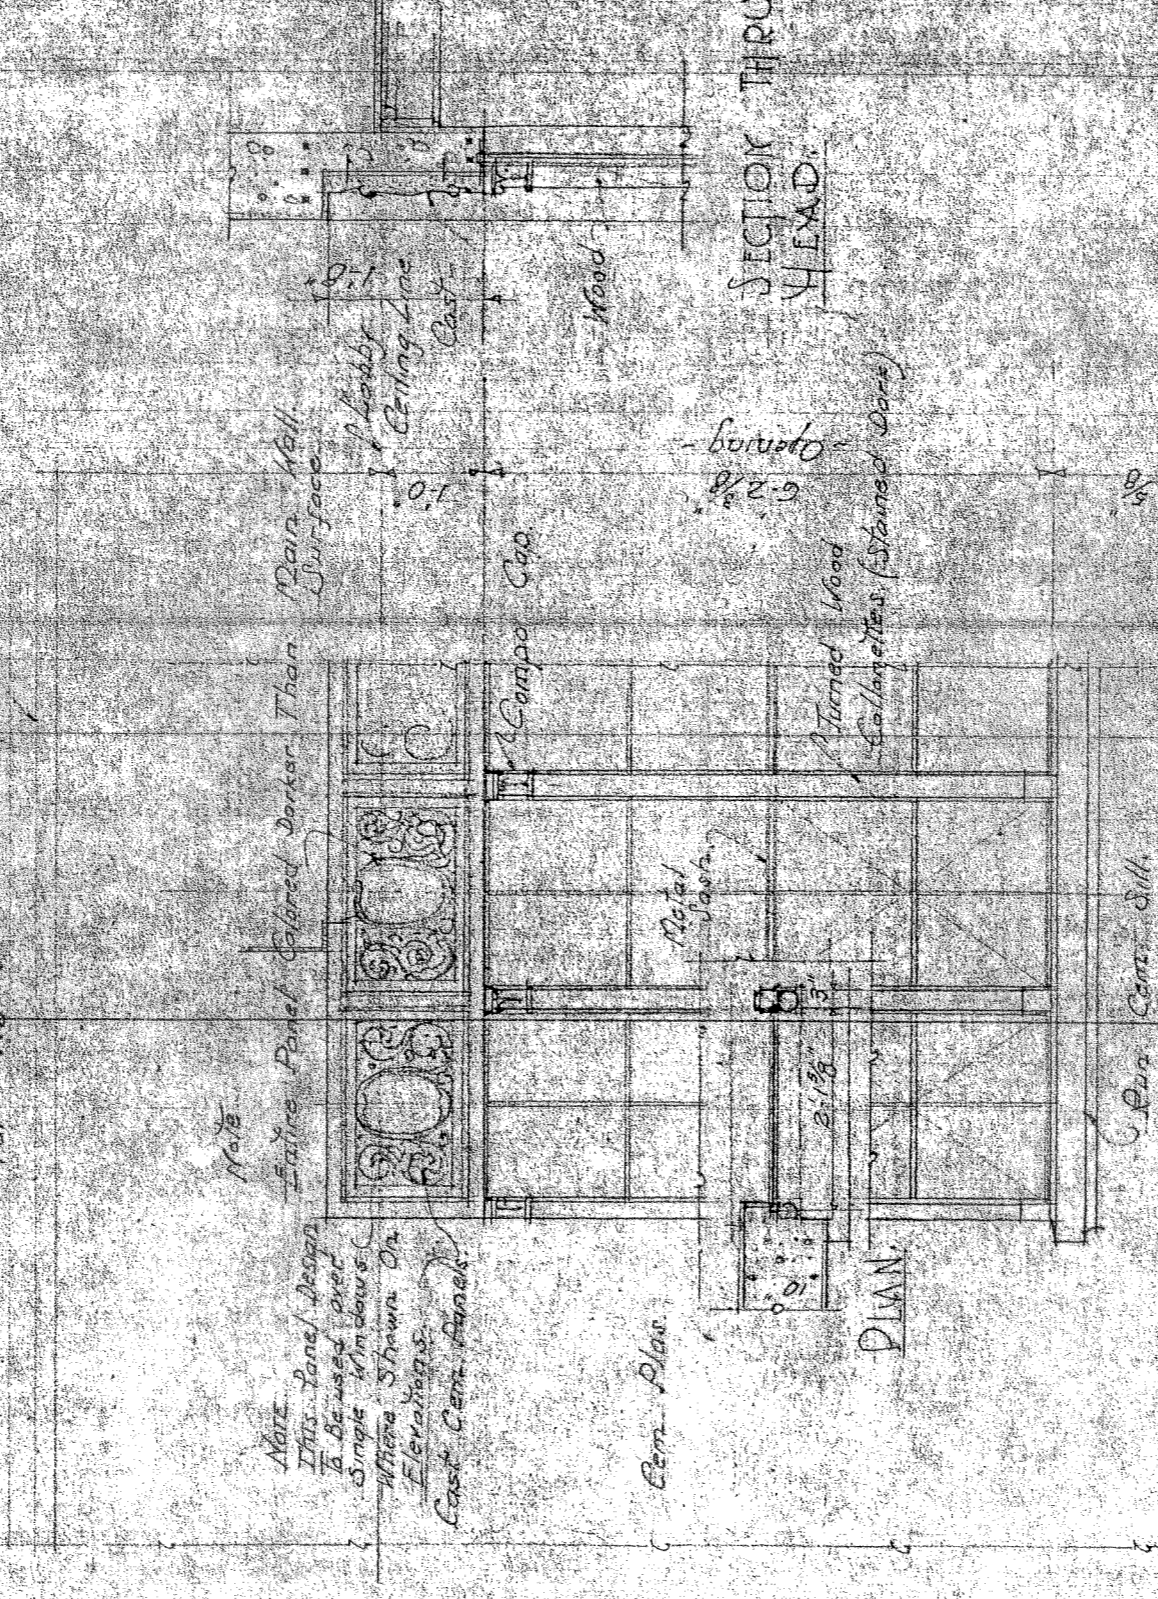

ELEVATION

EXTERIOR EXTERIOR WINDOW GROUP IN LOBBY

ATTACHED ROOM (SEE ELEVATIONS)

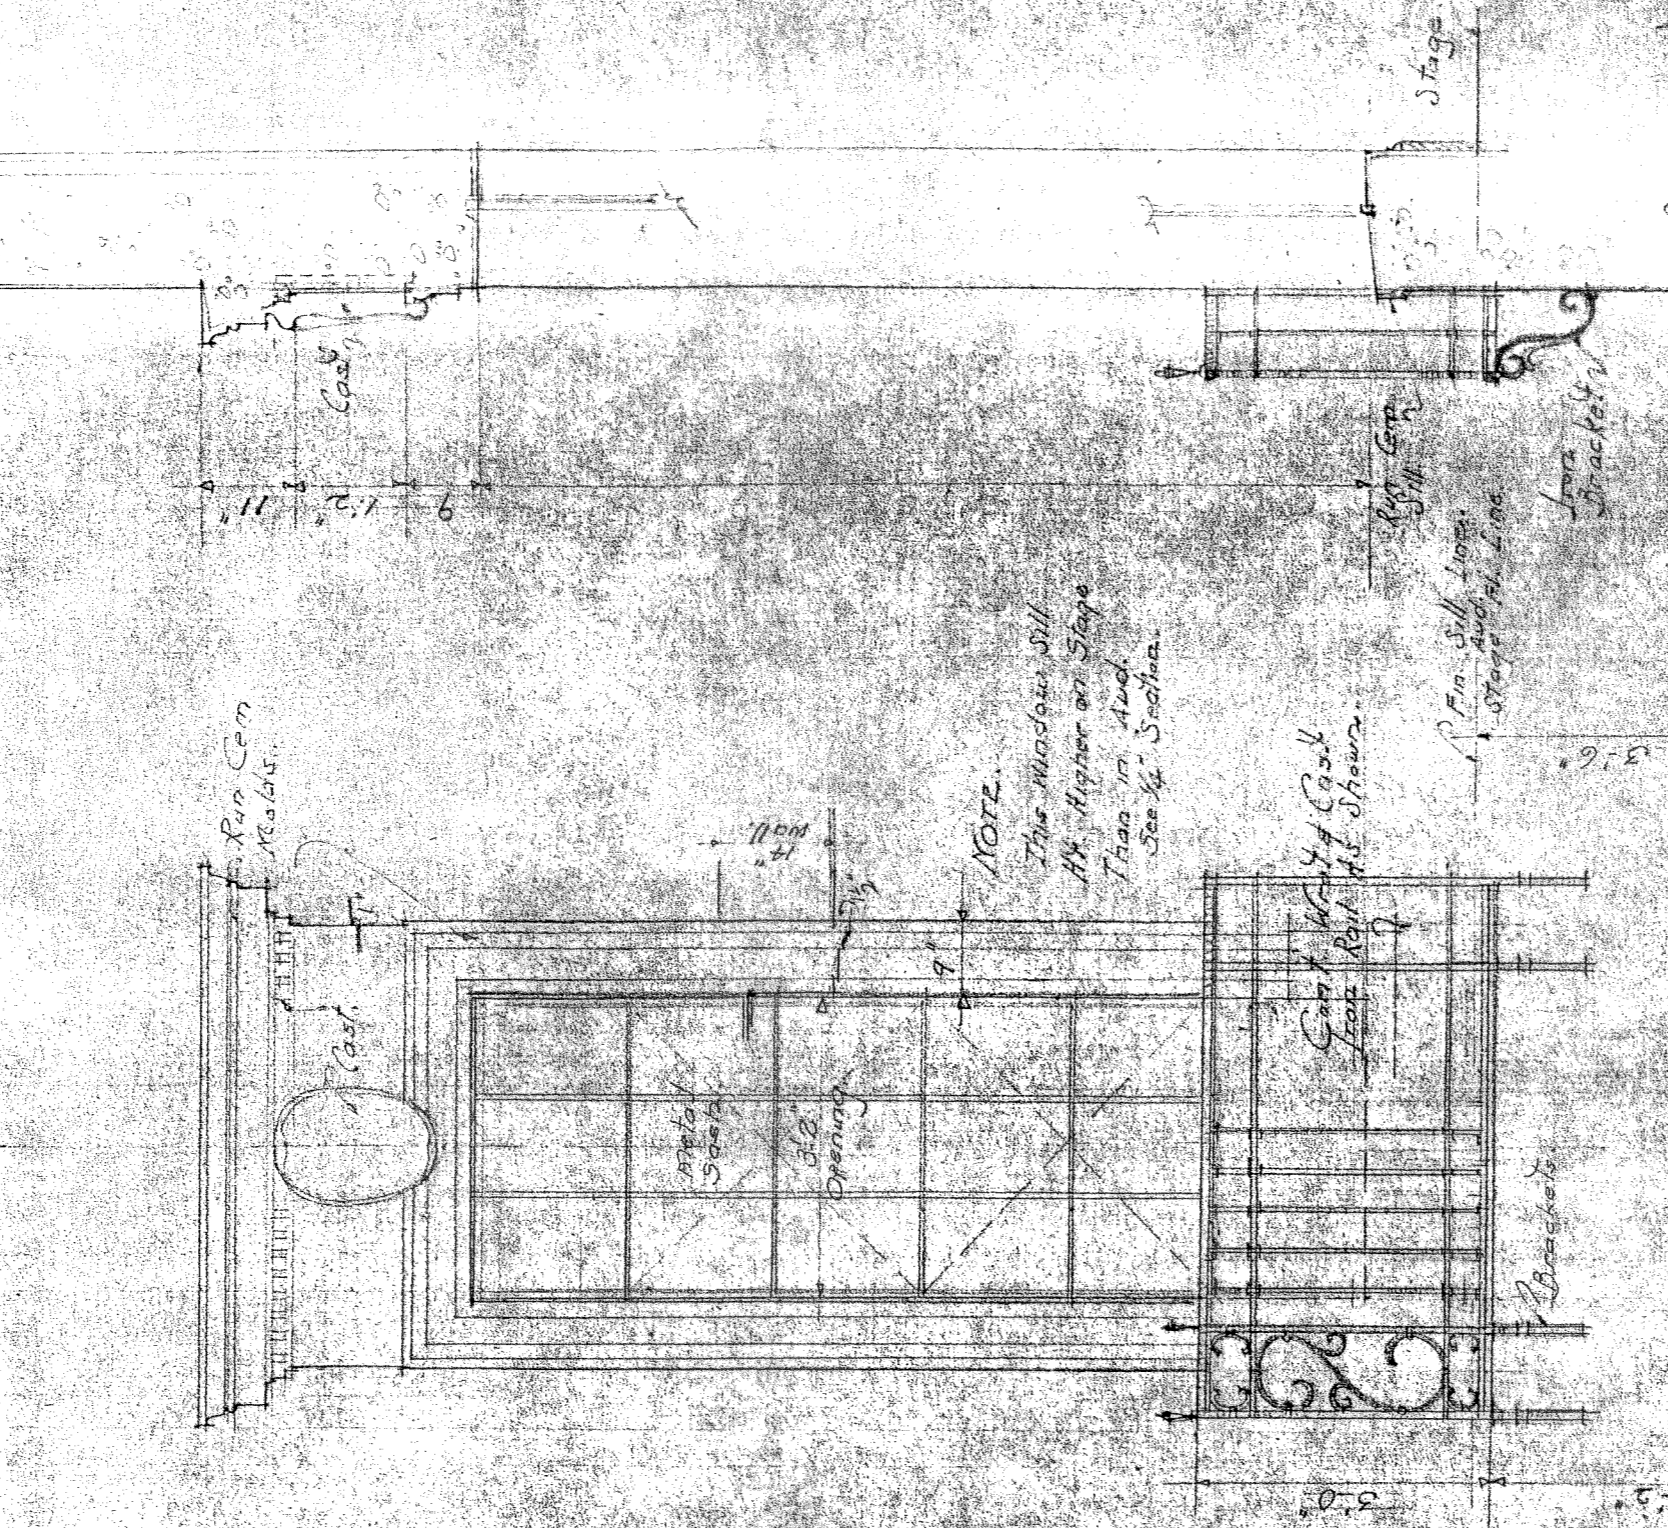

ELEVATION

DIAPAL OF DIAL WINDOW-AUDITORIUM

SEE FRONT ELEV.

Scale 1/2" = 1'-0"

NORMAN R. COULTER,
ARCHITECT
MABKEY BUILDING, 49 KERRY ST.
SAN FRANCISCO, CAL.
Drawn: M. J. COLE, 1926