


PLAN VIEW 1
CALEDONIA STREET
FROM BEE STREET TO LOCUST STREET
1"=20'

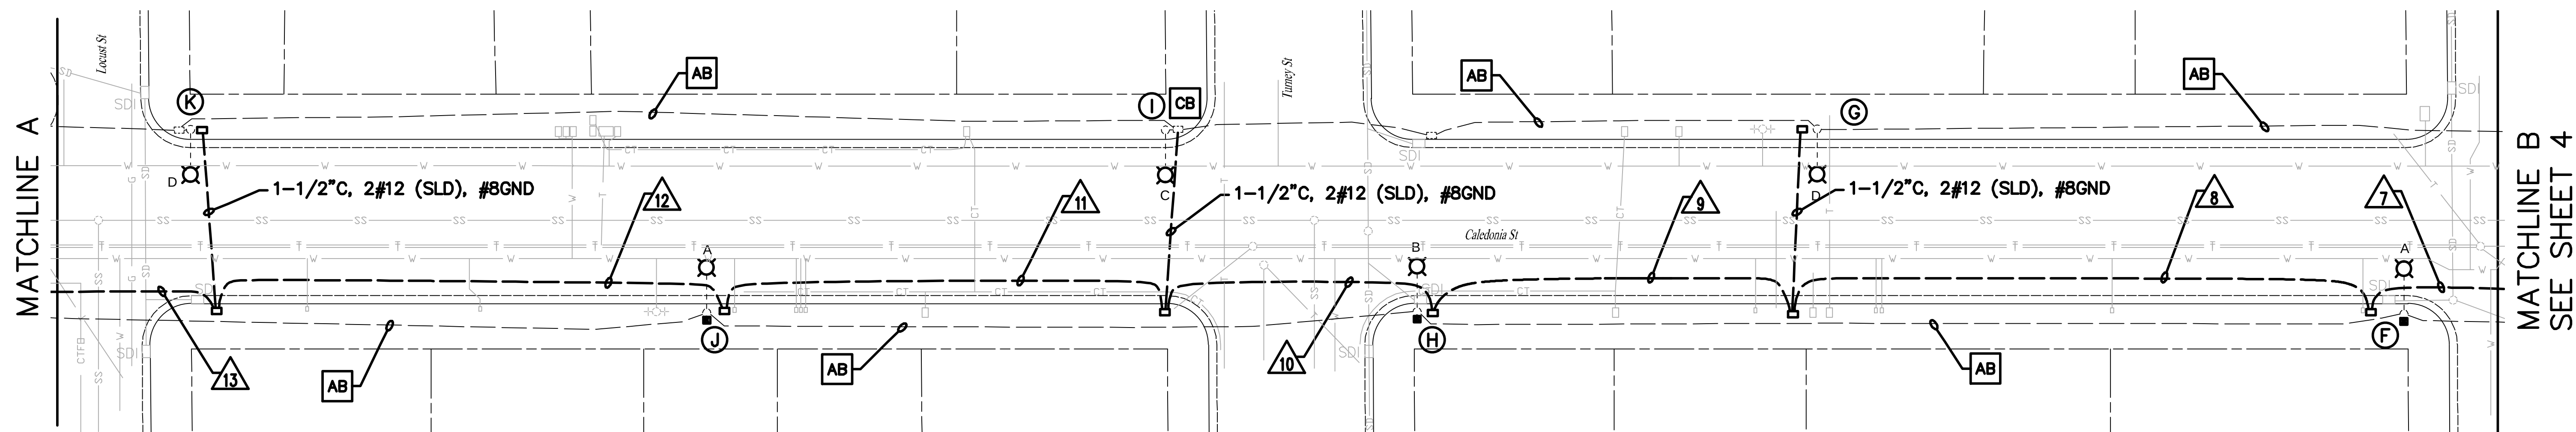

PLAN VIEW 2
CALEDONIA STREET
FROM LOCUST STREET TO PINE STREET
1"=20'

CITY OF SAUSALITO
DEPARTMENT of PUBLIC WORKS

SIEMENS
Road and City Mobility
3765 Yale Way
Fremont, CA 94538
Tel: +1 (510) 440-8127


REV	DESCRIPTION OF REVISION	BY	DATE
△	ONE TRENCH/ADD UTILITIES	MTK	7/10/13
△	PROJECT SCOPE REVISION	MTK	5/25/13

BRIDGEWAY AND CALEDONIA STREET SERIES CIRCUIT CONVERSION

ELECTRICAL
STREETLIGHT PLAN

WARNING
0 1/2 1

IF THIS BAR DOES
NOT MEASURE 1"
THEN DRAWING IS
NOT TO SCALE

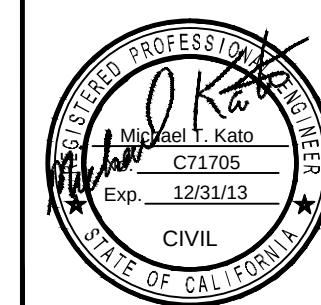

DESIGN_MTK
DRAWN_MTK
CHECKED_SMF

SCALE 1" = 20' DATE 7/10/13
APPROVED

SHEET 3
6

REVISION