



NO PART OF THIS DOCUMENT MAY BE REPRODUCED IN ANY FORM INCLUDING PHOTOCOPY, RECORDING OR ANY INFORMATION RETRIEVABLE AND STORAGE SYSTEM, WITHOUT PERMISSION IN WRITING FROM SANDIS.

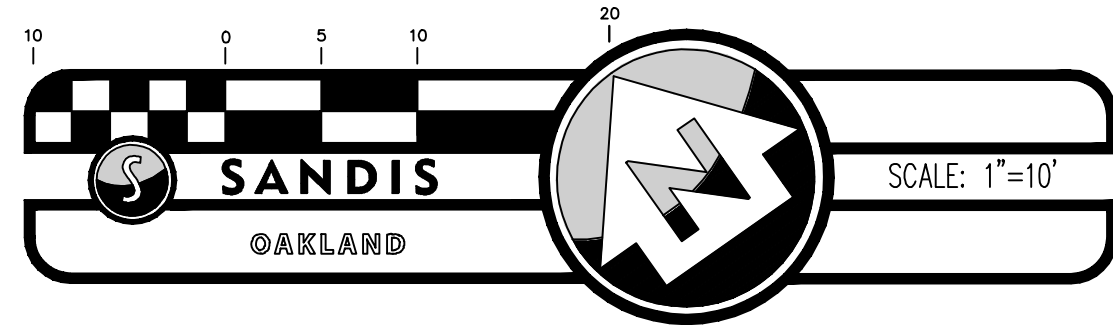

CITY HALL

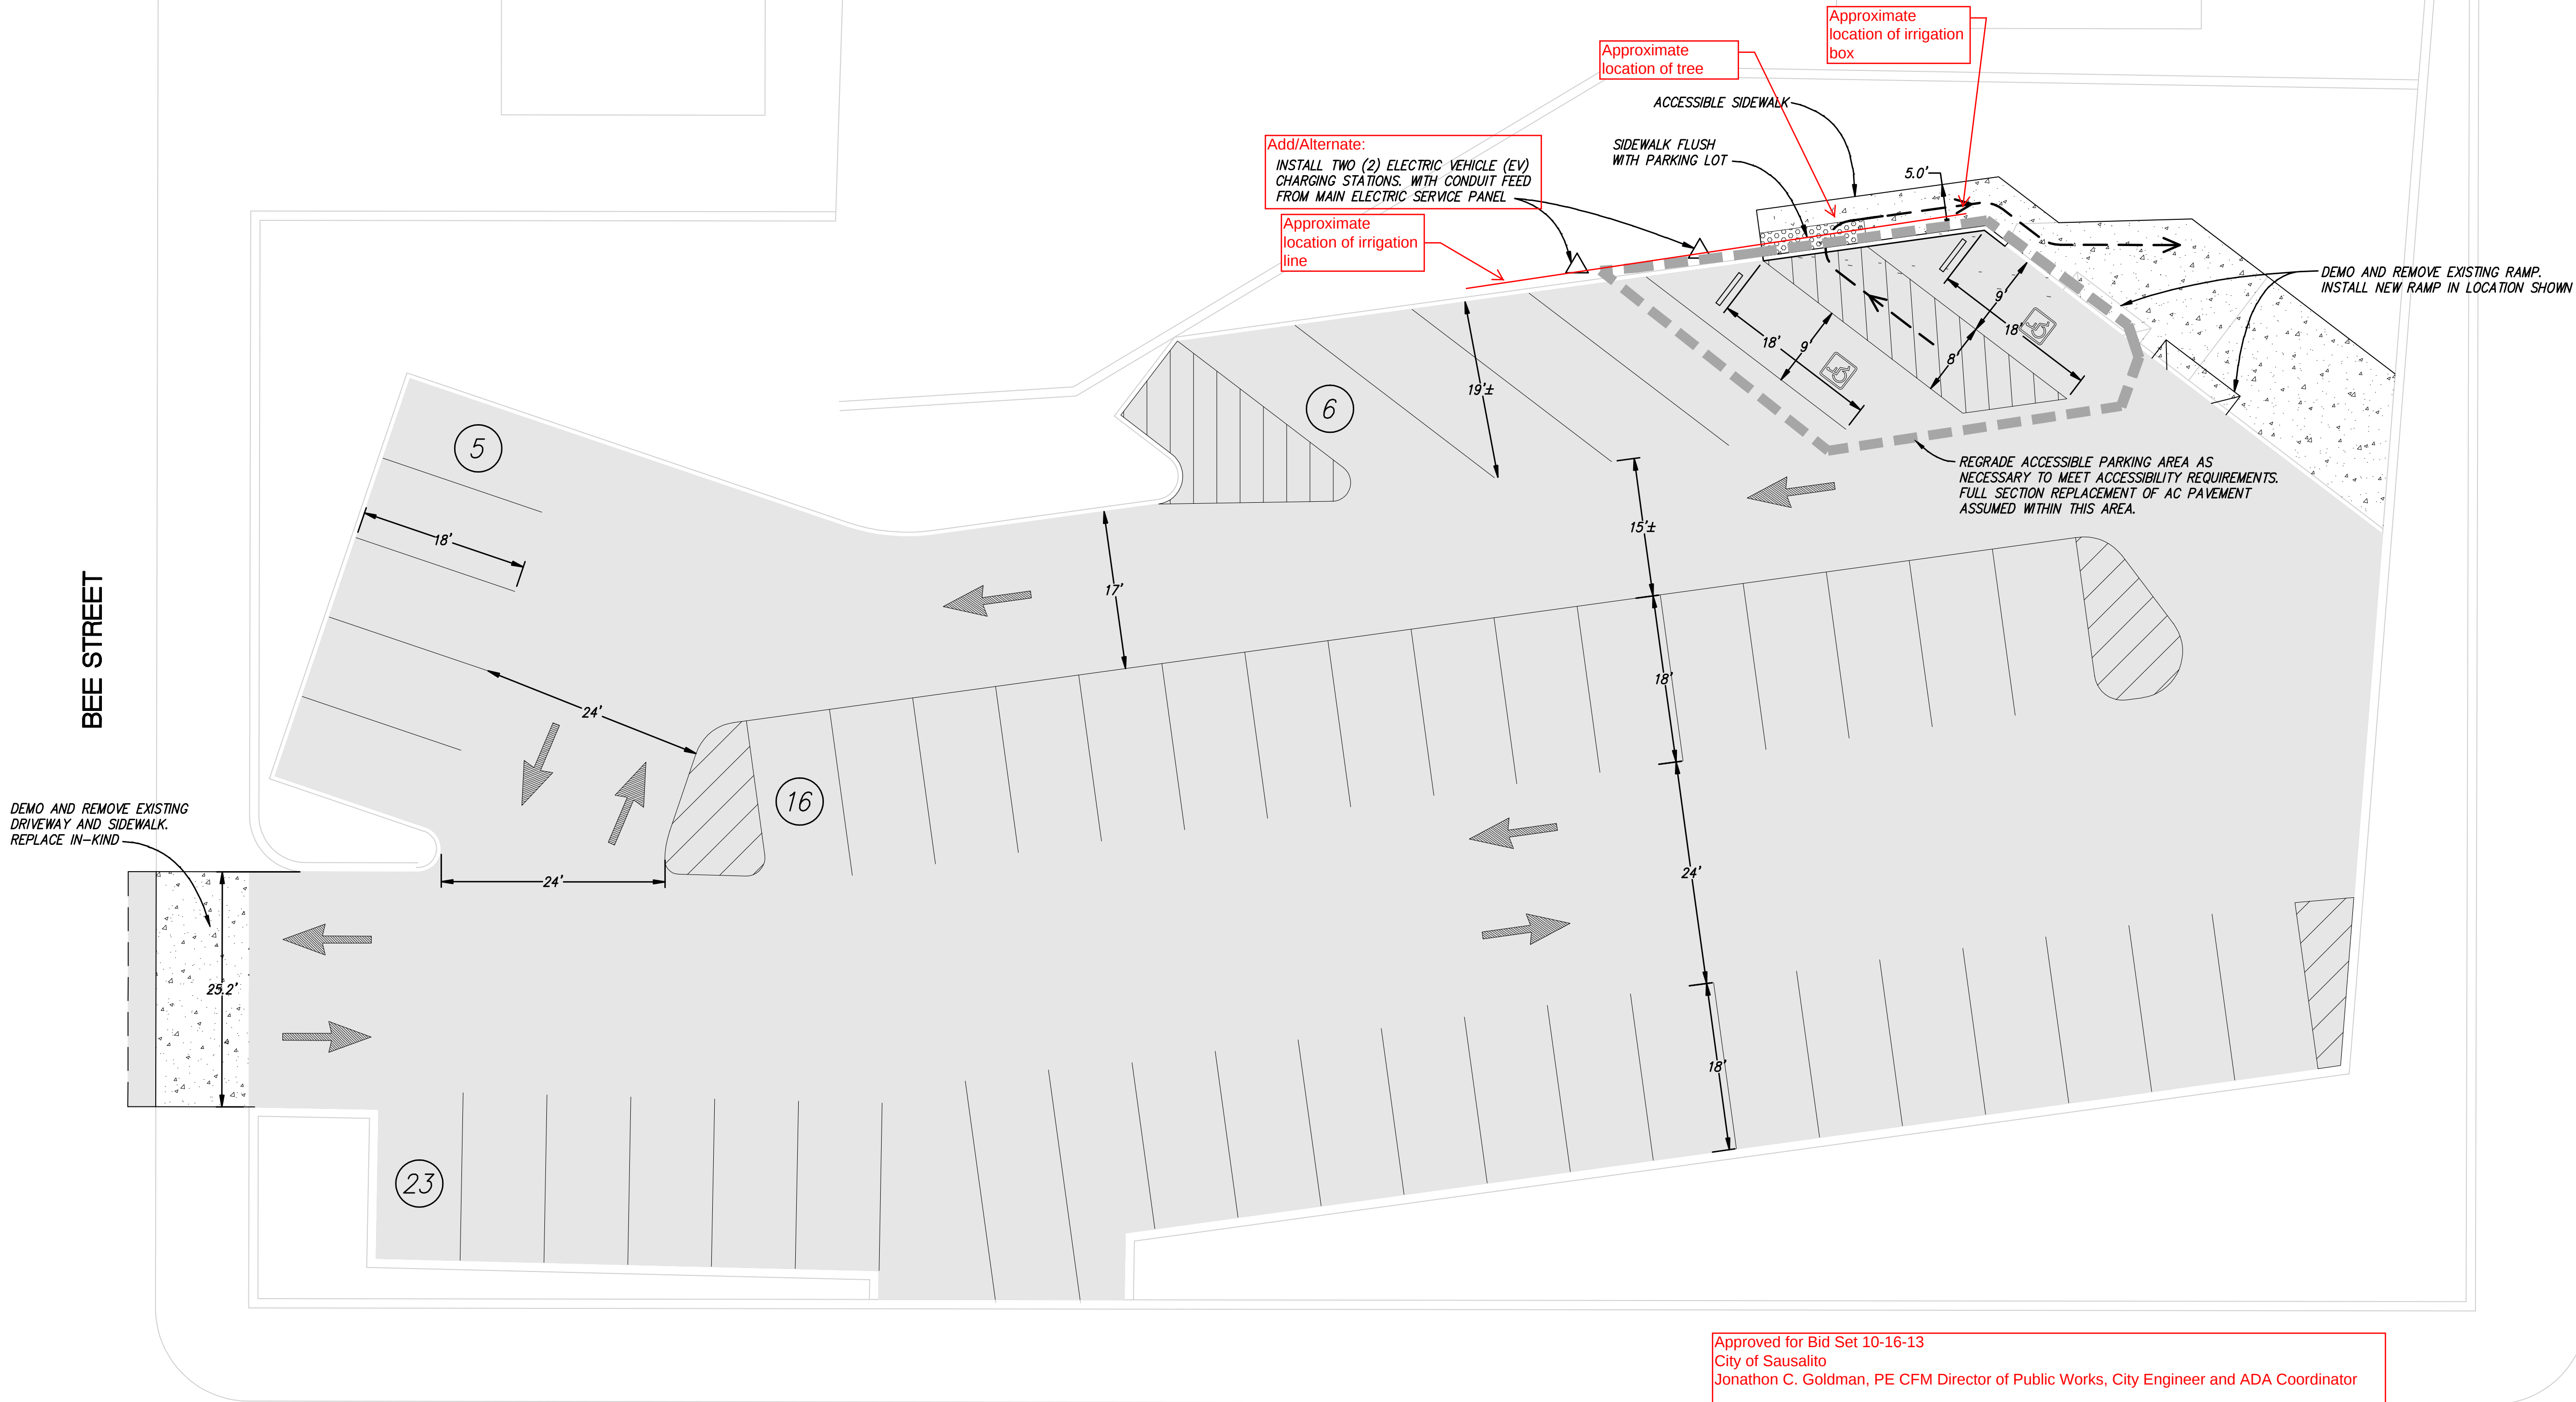

PARKING STALL COUNT		
	REGULAR	ACCESSIBLE
EXISTING	48	2
PROPOSED	48	2

LEGEND

- ACCESSIBLE PATH OF TRAVEL
- NEW P.C.C. PAVEMENT
- 2" AC OVERLAY/FULL SECTION REPLACEMENT
- PARKING ROW STALL COUNT

NOTES:

- GRIND OFF 2" SECTION OF EXISTING AC PAVEMENT WITHIN PARKING LOT EXTENTS. OVERLAY WITH 2" AC PAVEMENT SECTION.
- INSTALL THERMOPLASTIC STRIPING AS SHOWN ON PLAN.
- ACCESSIBLE PARKING STALLS AND ACCESSIBLE PATH OF TRAVEL SHALL MEET CURRENT ACCESSIBILITY REQUIREMENTS. Sidewalk on Bee shall meet current accessibility requirements within the area of work.

Approved for Bid Set 10-16-13
City of Sausalito
Jonathon C. Goldman, PE CFM Director of Public Works, City Engineer and ADA Coordinator



SANDIS

CIVIL ENGINEERS
SURVEYORS
PLANNERS

1721 Broadway, Suite 201 | Oakland, CA 94612 | P. 510.873.8866 | F. 510.873.8868 | www.sandis.net

SUNNYVALE

ROSEVILLE

OAKLAND

DATE: 06-15-12
SCALE: 1"=10'
DRAWN BY: RB
APPROVED BY: JW
DRAWING NO.: 611050

No.	REVISION	DATE	BY

SAUSALITO CIVIC CENTER

SAUSALITO

CALIFORNIA

PARKING LOT IMPROVEMENTS EXHIBIT
ACCESSIBILITY OPTION 1

SHEET

1

OF SHEETS