


NORMAN R. COULTER,
 ARCHITECT
 MASKEY BUILDING, 46 Kearny St.
 SAN FRANCISCO, CALIF.
 Drawn: May 20th 1926
 Revised: 3

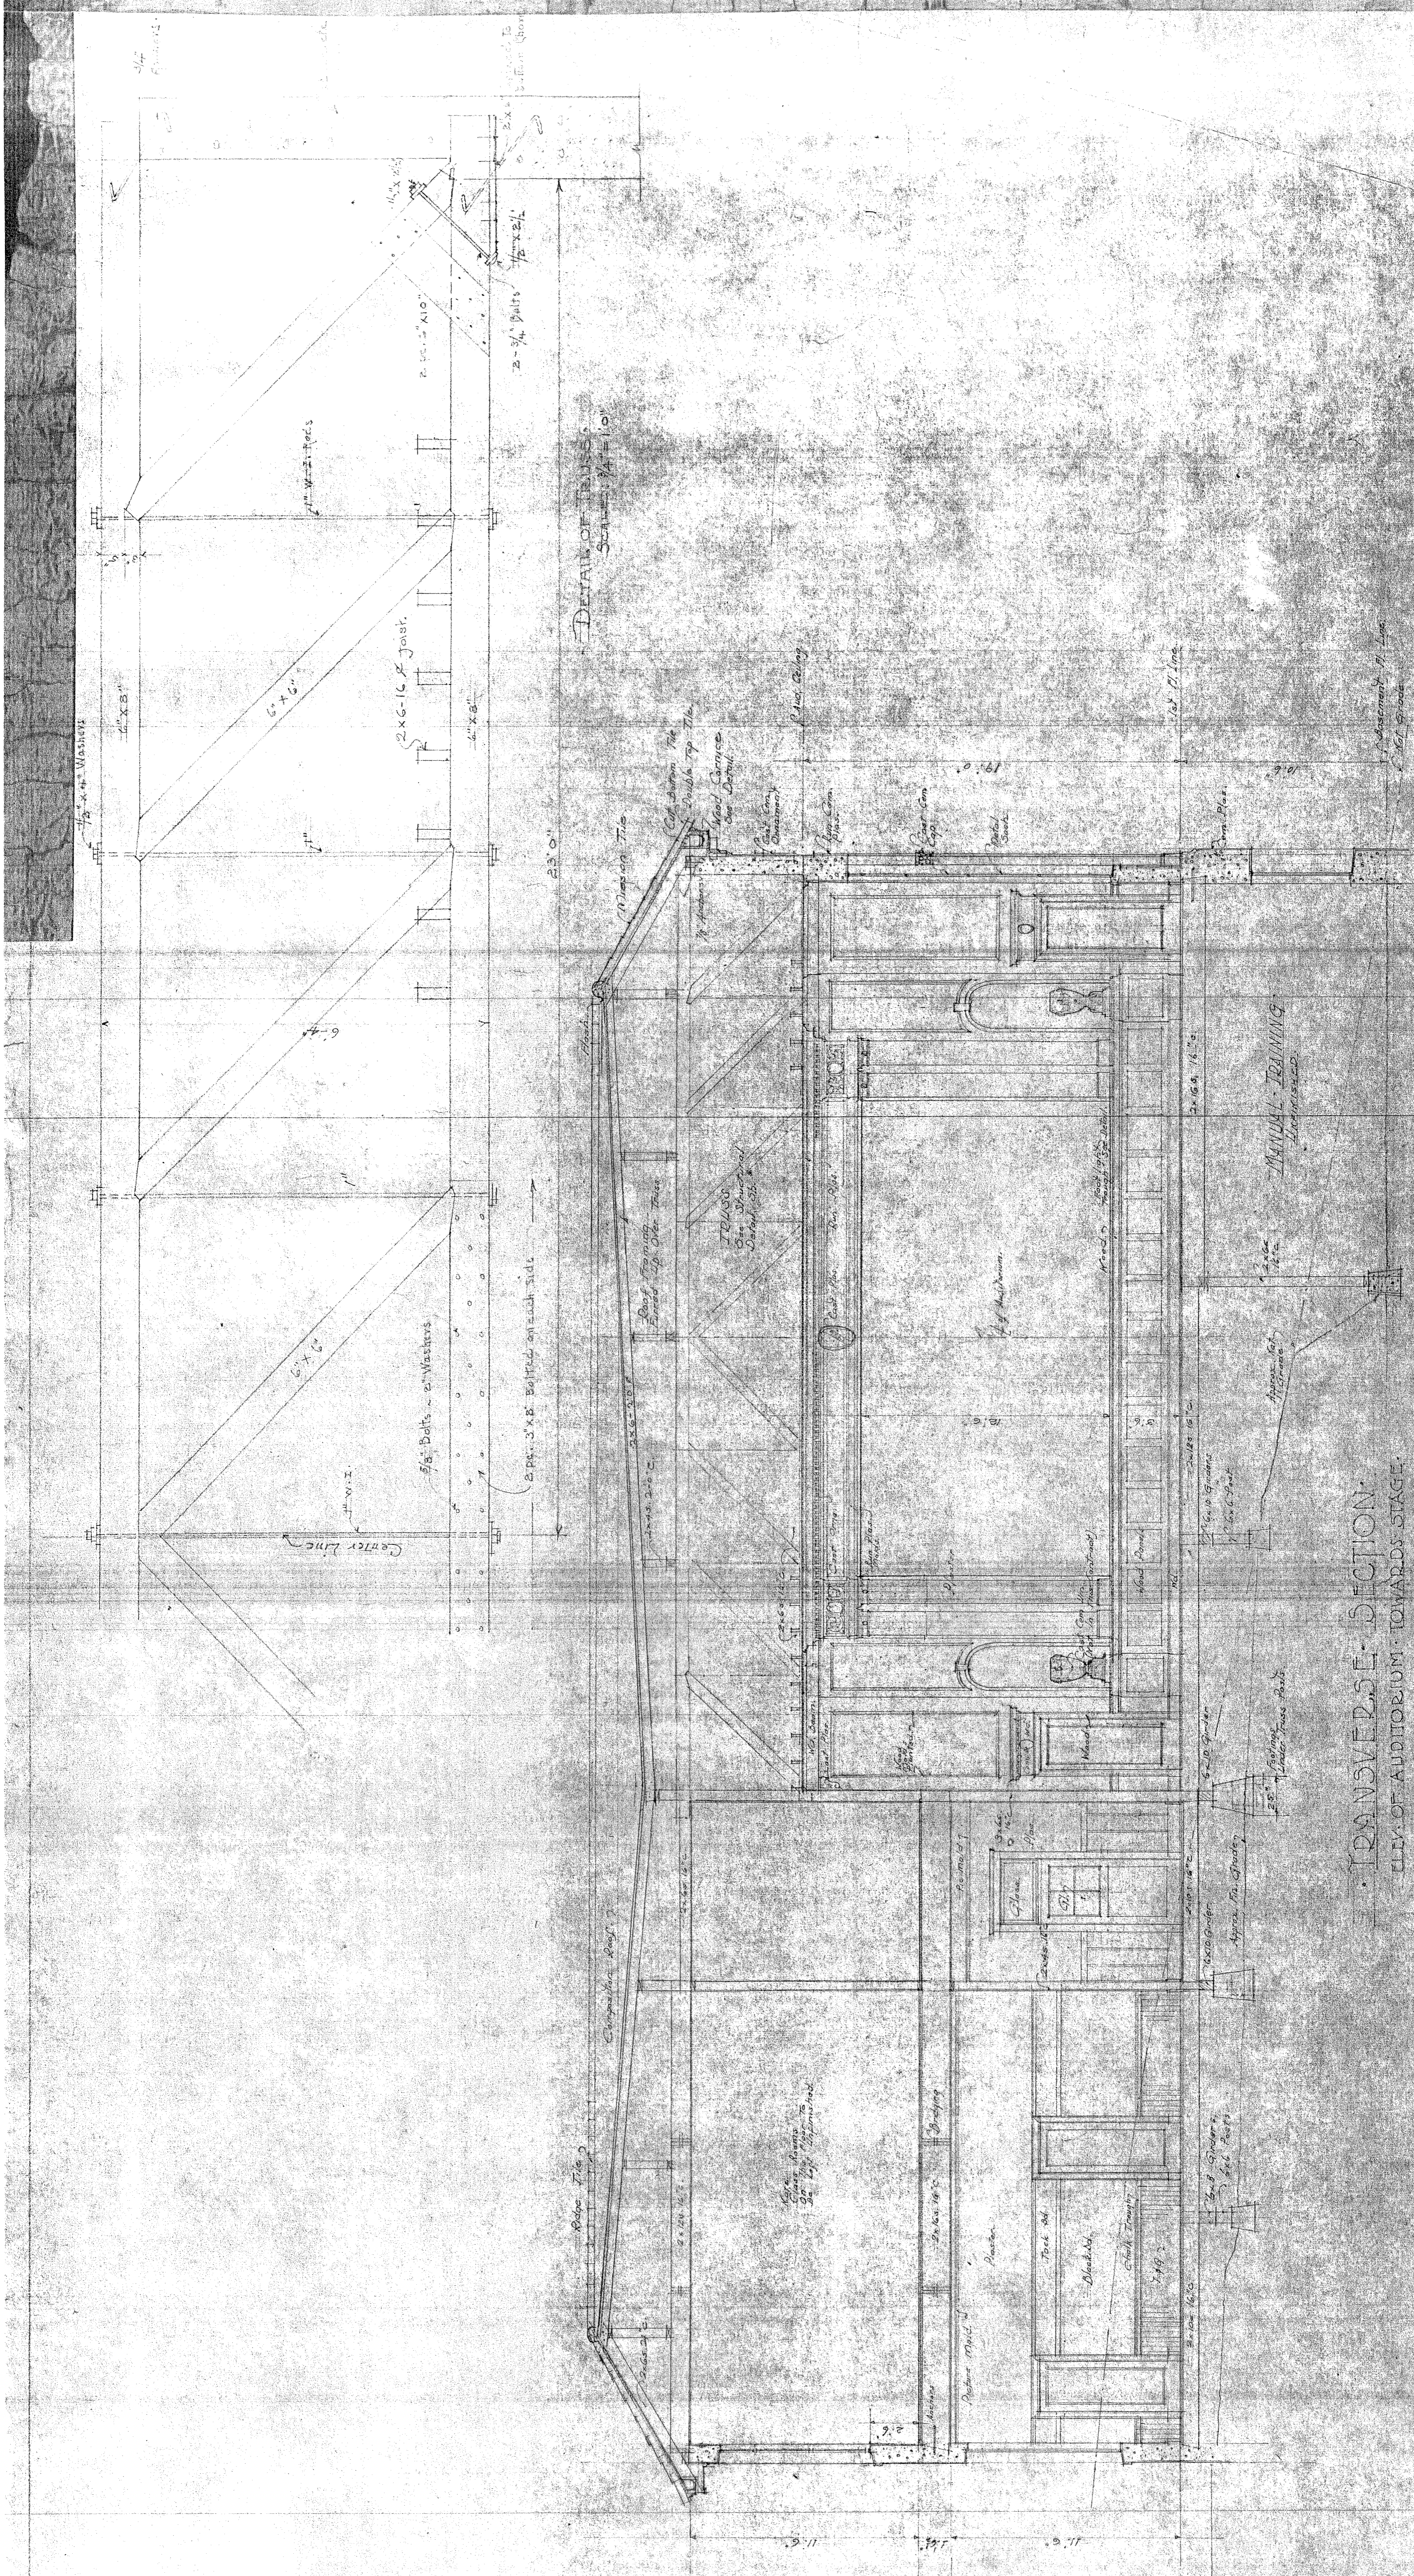

TRANSVERSE SECTION
 ELEV. OF AUDITORIUM - TOWARDS STAGE
 SCALE 1/4" = 1'-0"

CENTRAL SCHOOL - Sausalito School District
 - Sausalito, Marin County, Calif. -